


PLAN

SCALE 1" = 10'-0"  
 10 0 10

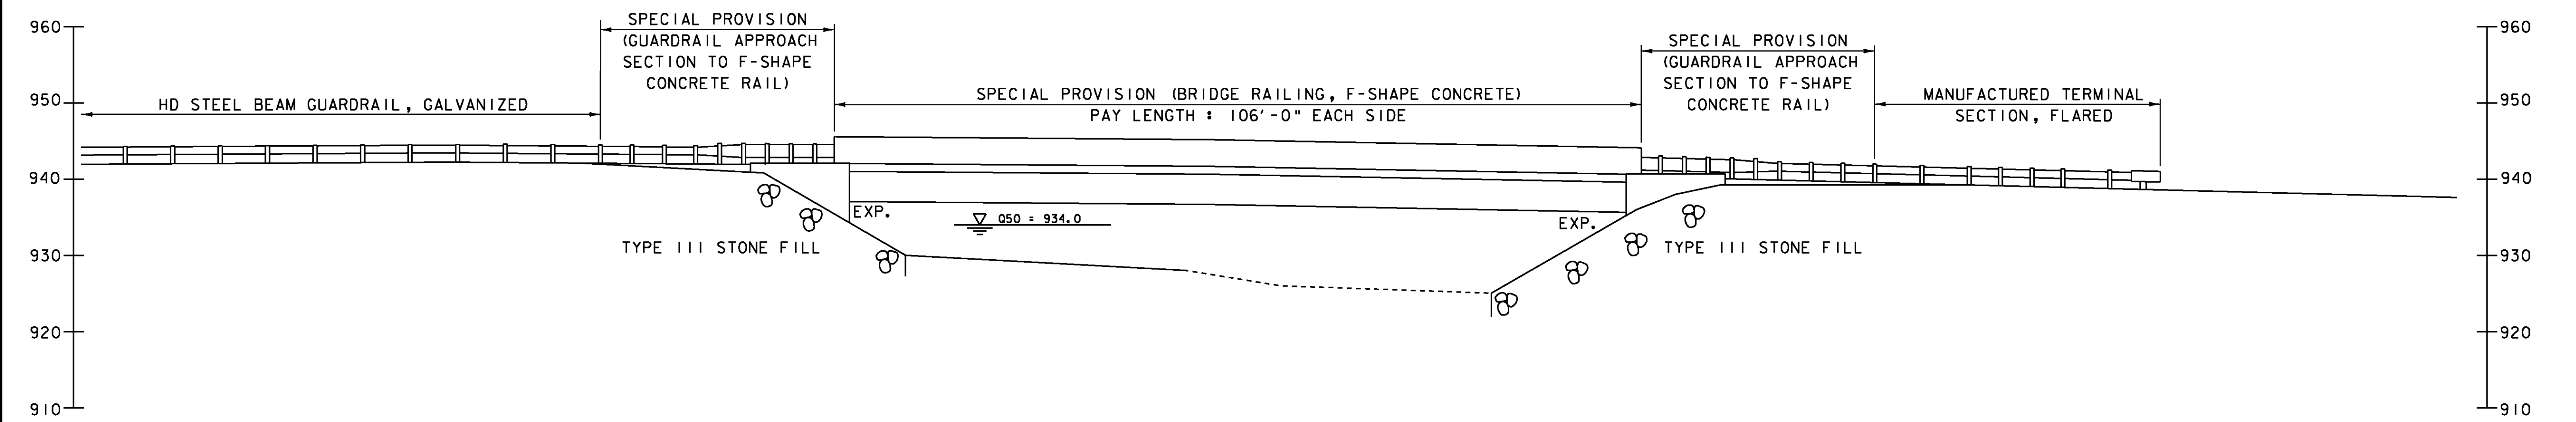

ELEVATION LOOKING UPSTREAM

SCALE 1" = 10'-0"  
 10 0 10

PROJECT: CHESTER	PROJECT NO.: BRF 016-1 (25)
DESIGN FILE NAME: 88b194\structures\s88194pe.dgn	PLOT DATE: 16-MAR-2011
IPARM FILE NAME: s88194pe.i	DRAWN BY: D.D. BEARD
DESIGNED BY: E.L. RUSTAY	CHECKED BY: R.S. YOUNG
SQUAD LEADER: C.P. WILLIAMS	SHEET: 19 OF 50
PLAN AND ELEVATION	