


CLD 12-0120 MODEL: VT108 PRO 01

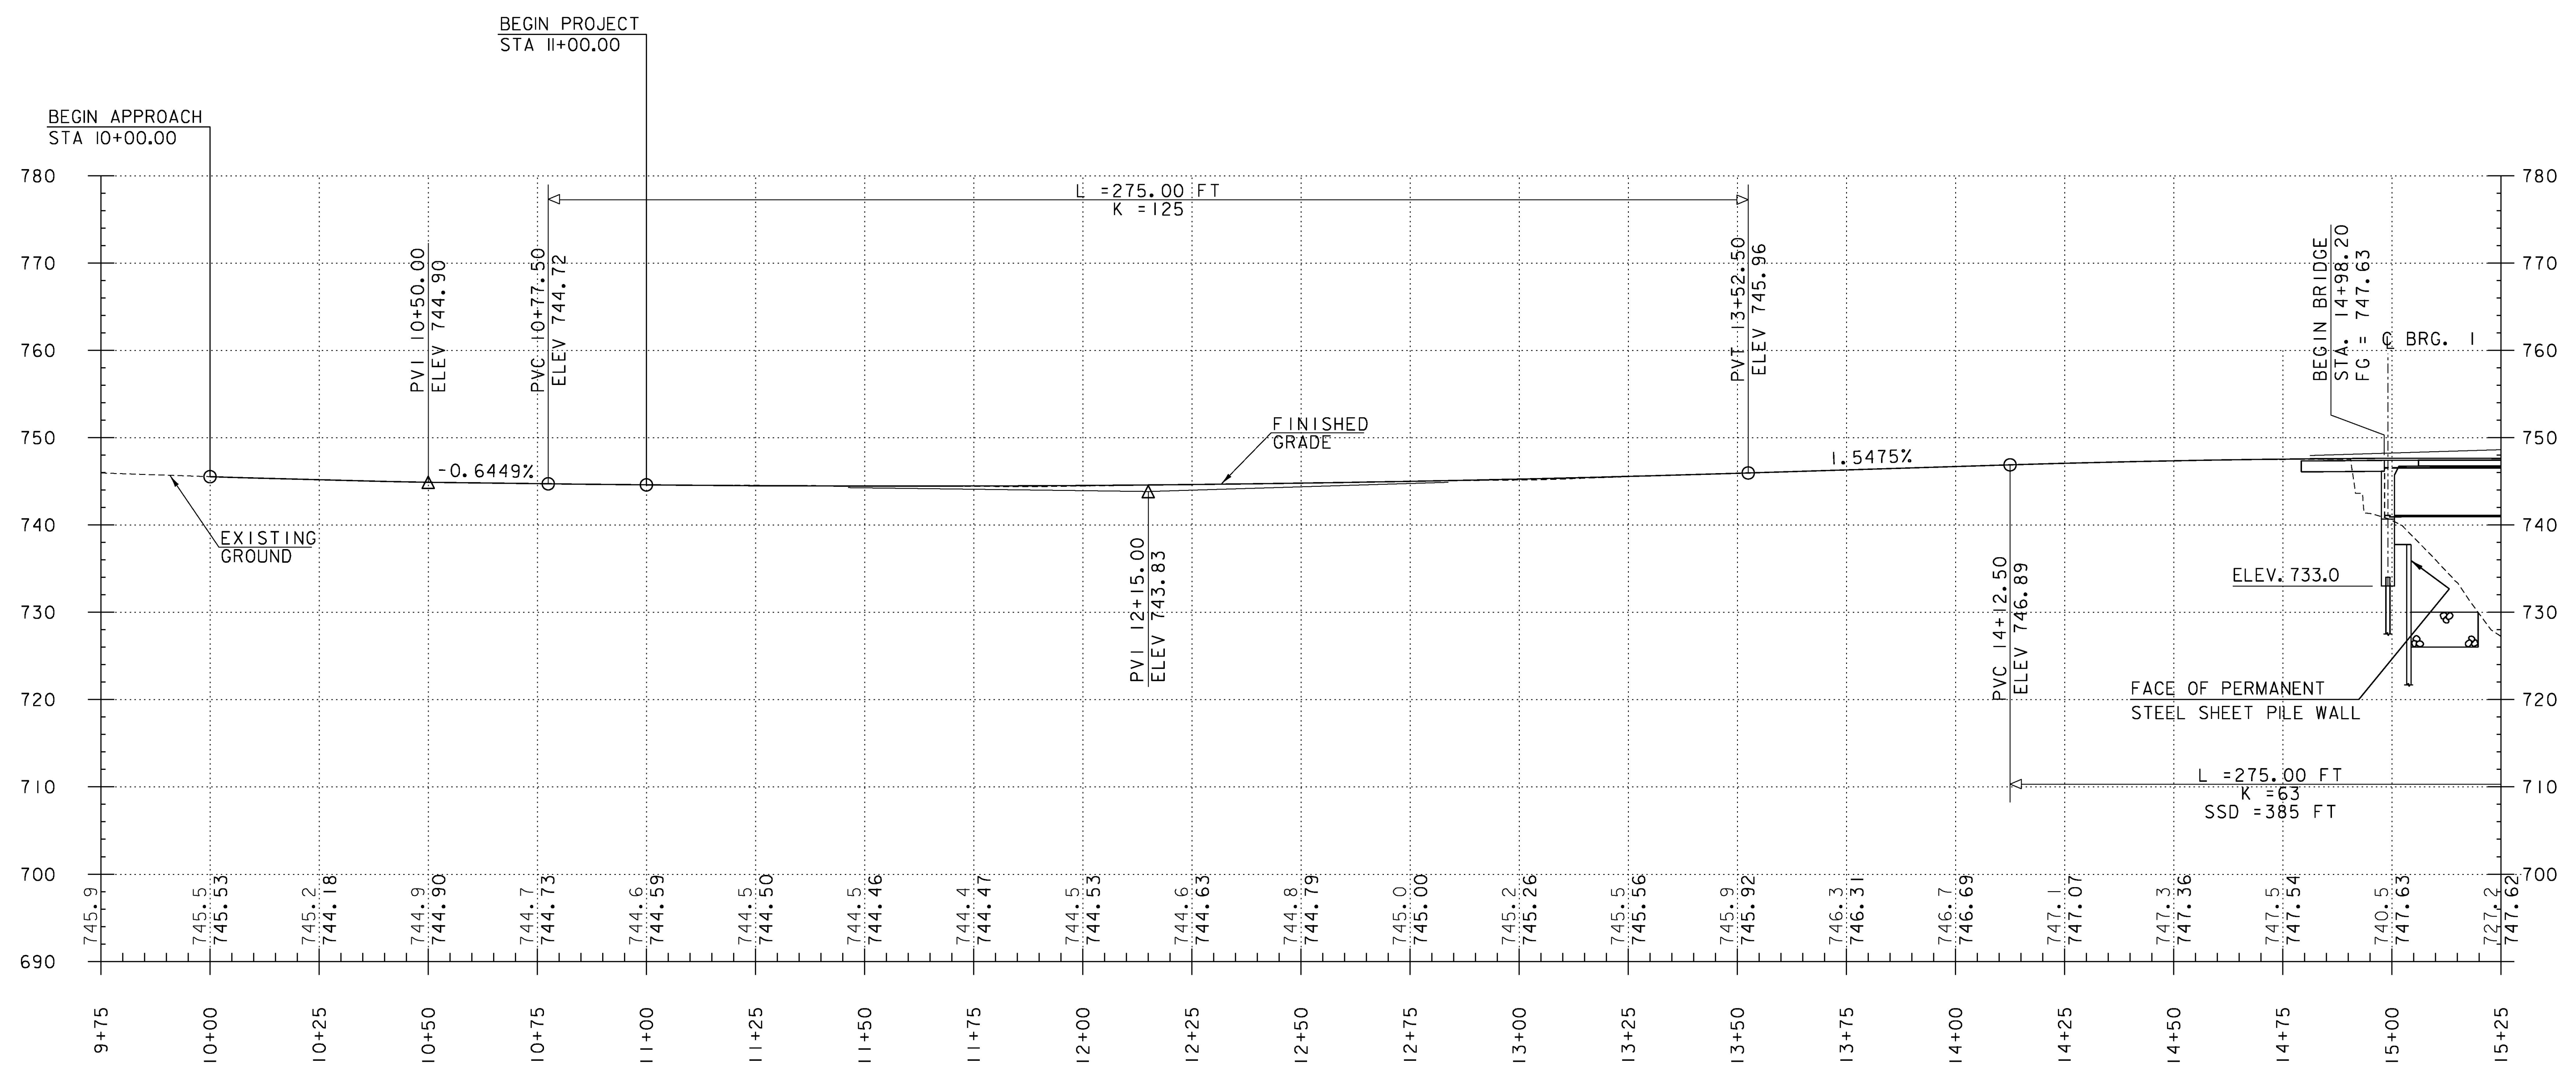

PROFILE VT 108

HOR. SCALE 1" = 20' -0"
VER. SCALE 1" = 10' -0"

NOTES:
GRADES SHOWN TO THE NEAREST TENTH
ARE EXISTING GROUND ALONG THE PROPOSED
CENTER LINE.

GRADES SHOWN TO THE NEAREST HUNDREDTH
ARE FINISHED GRADE ALONG THE PROPOSED
CENTER LINE.



PROJECT NAME: STOWE
PROJECT NUMBER: BRF 0235(15)

FILE NAME: z88cl90pro.dgn
PROJECT LEADER: J. BYATT
DESIGNED BY: K. RUTTER
VT 108 PROFILE SHEET 1

PLOT DATE: 5/8/2015
DRAWN BY: S. FORTIER
CHECKED BY: C. GREGORY
SHEET 18 OF 79