


CLD 12-0120 MODEL: TEMP BRIDGE PRO

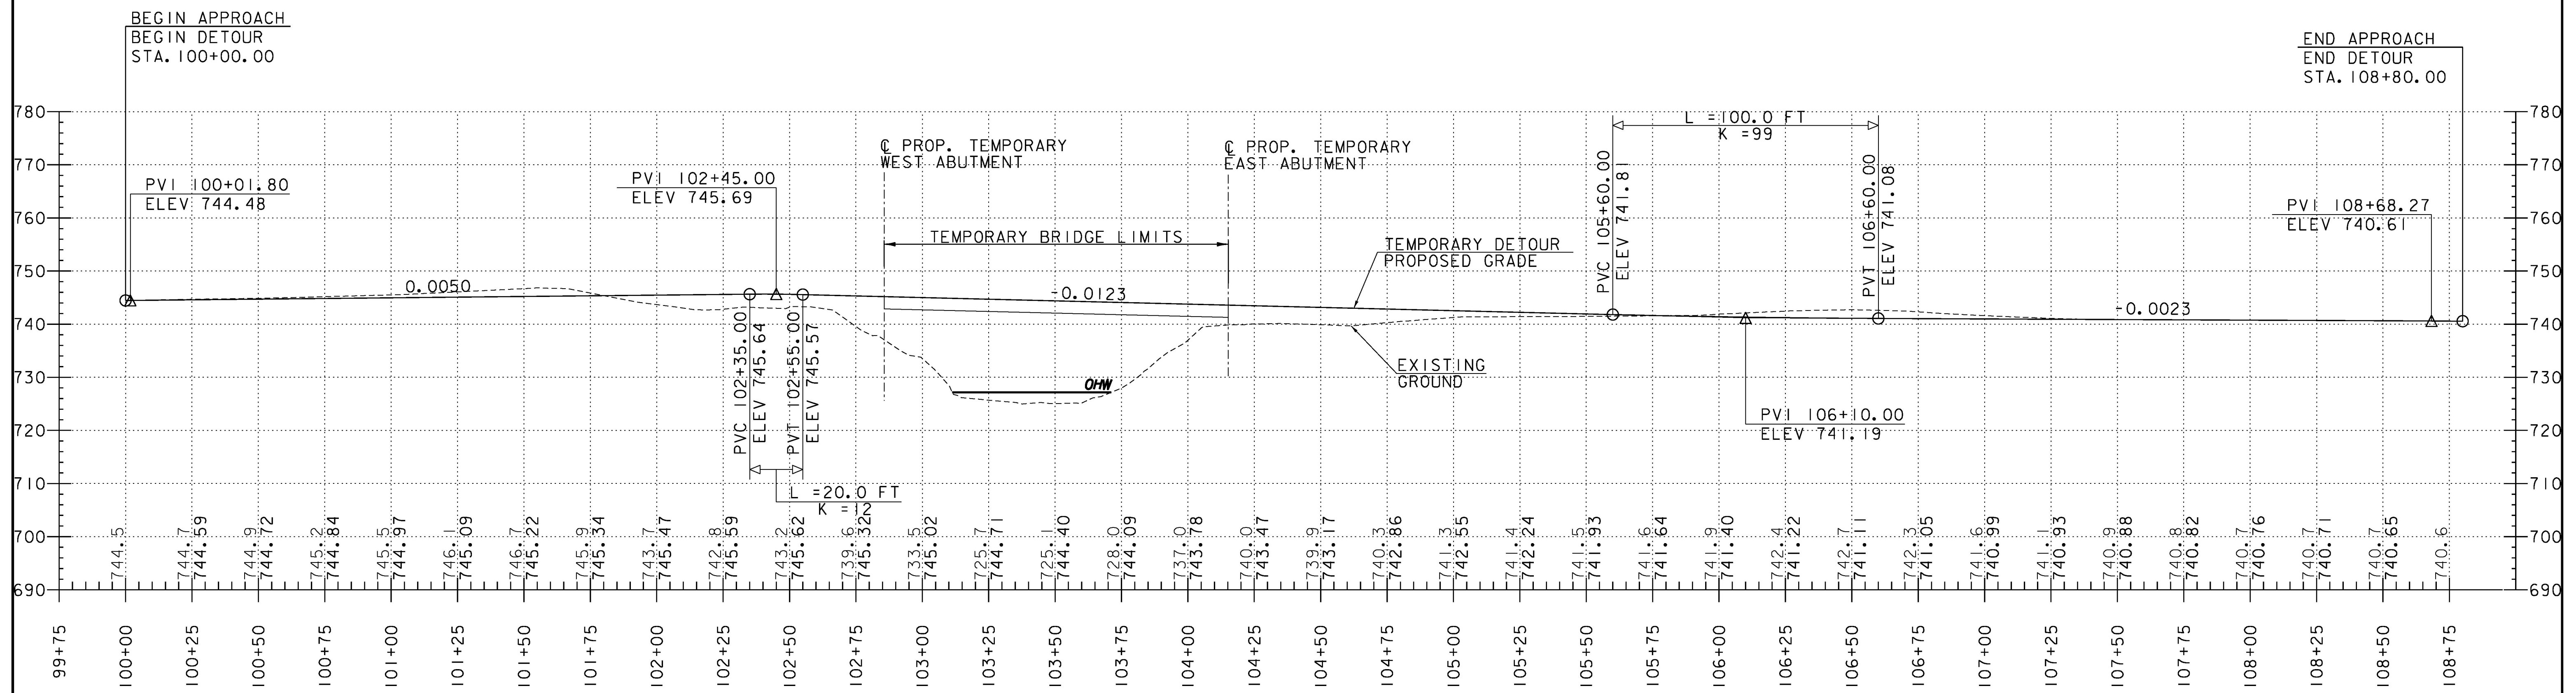

PROFILE VT108 TEMPORARY DETOUR

HOR. SCALE 1" = 30'-0"
VER. SCALE 1" = 15'-0"

NOTES:
GRADES SHOWN TO THE NEAREST TENTH
ARE EXISTING GROUND ALONG THE PROPOSED
CENTER LINE.

GRADES SHOWN TO THE NEAREST HUNDREDTH
ARE FINISHED GRADE ALONG THE PROPOSED
CENTER LINE.



PROJECT NAME: STOWE	PLOT DATE: 5/8/2015
PROJECT NUMBER: BRF 0235(15)	DRAWN BY: K. RUTTER
FILE NAME: z88cl90proDetour.dgn	CHECKED BY: C. GREGORY
PROJECT LEADER: J. BYATT	SHEET 24 OF 79
DESIGNED BY: K. RUTTER	
TRAFFIC CONTROL PROFILE SHEET	