
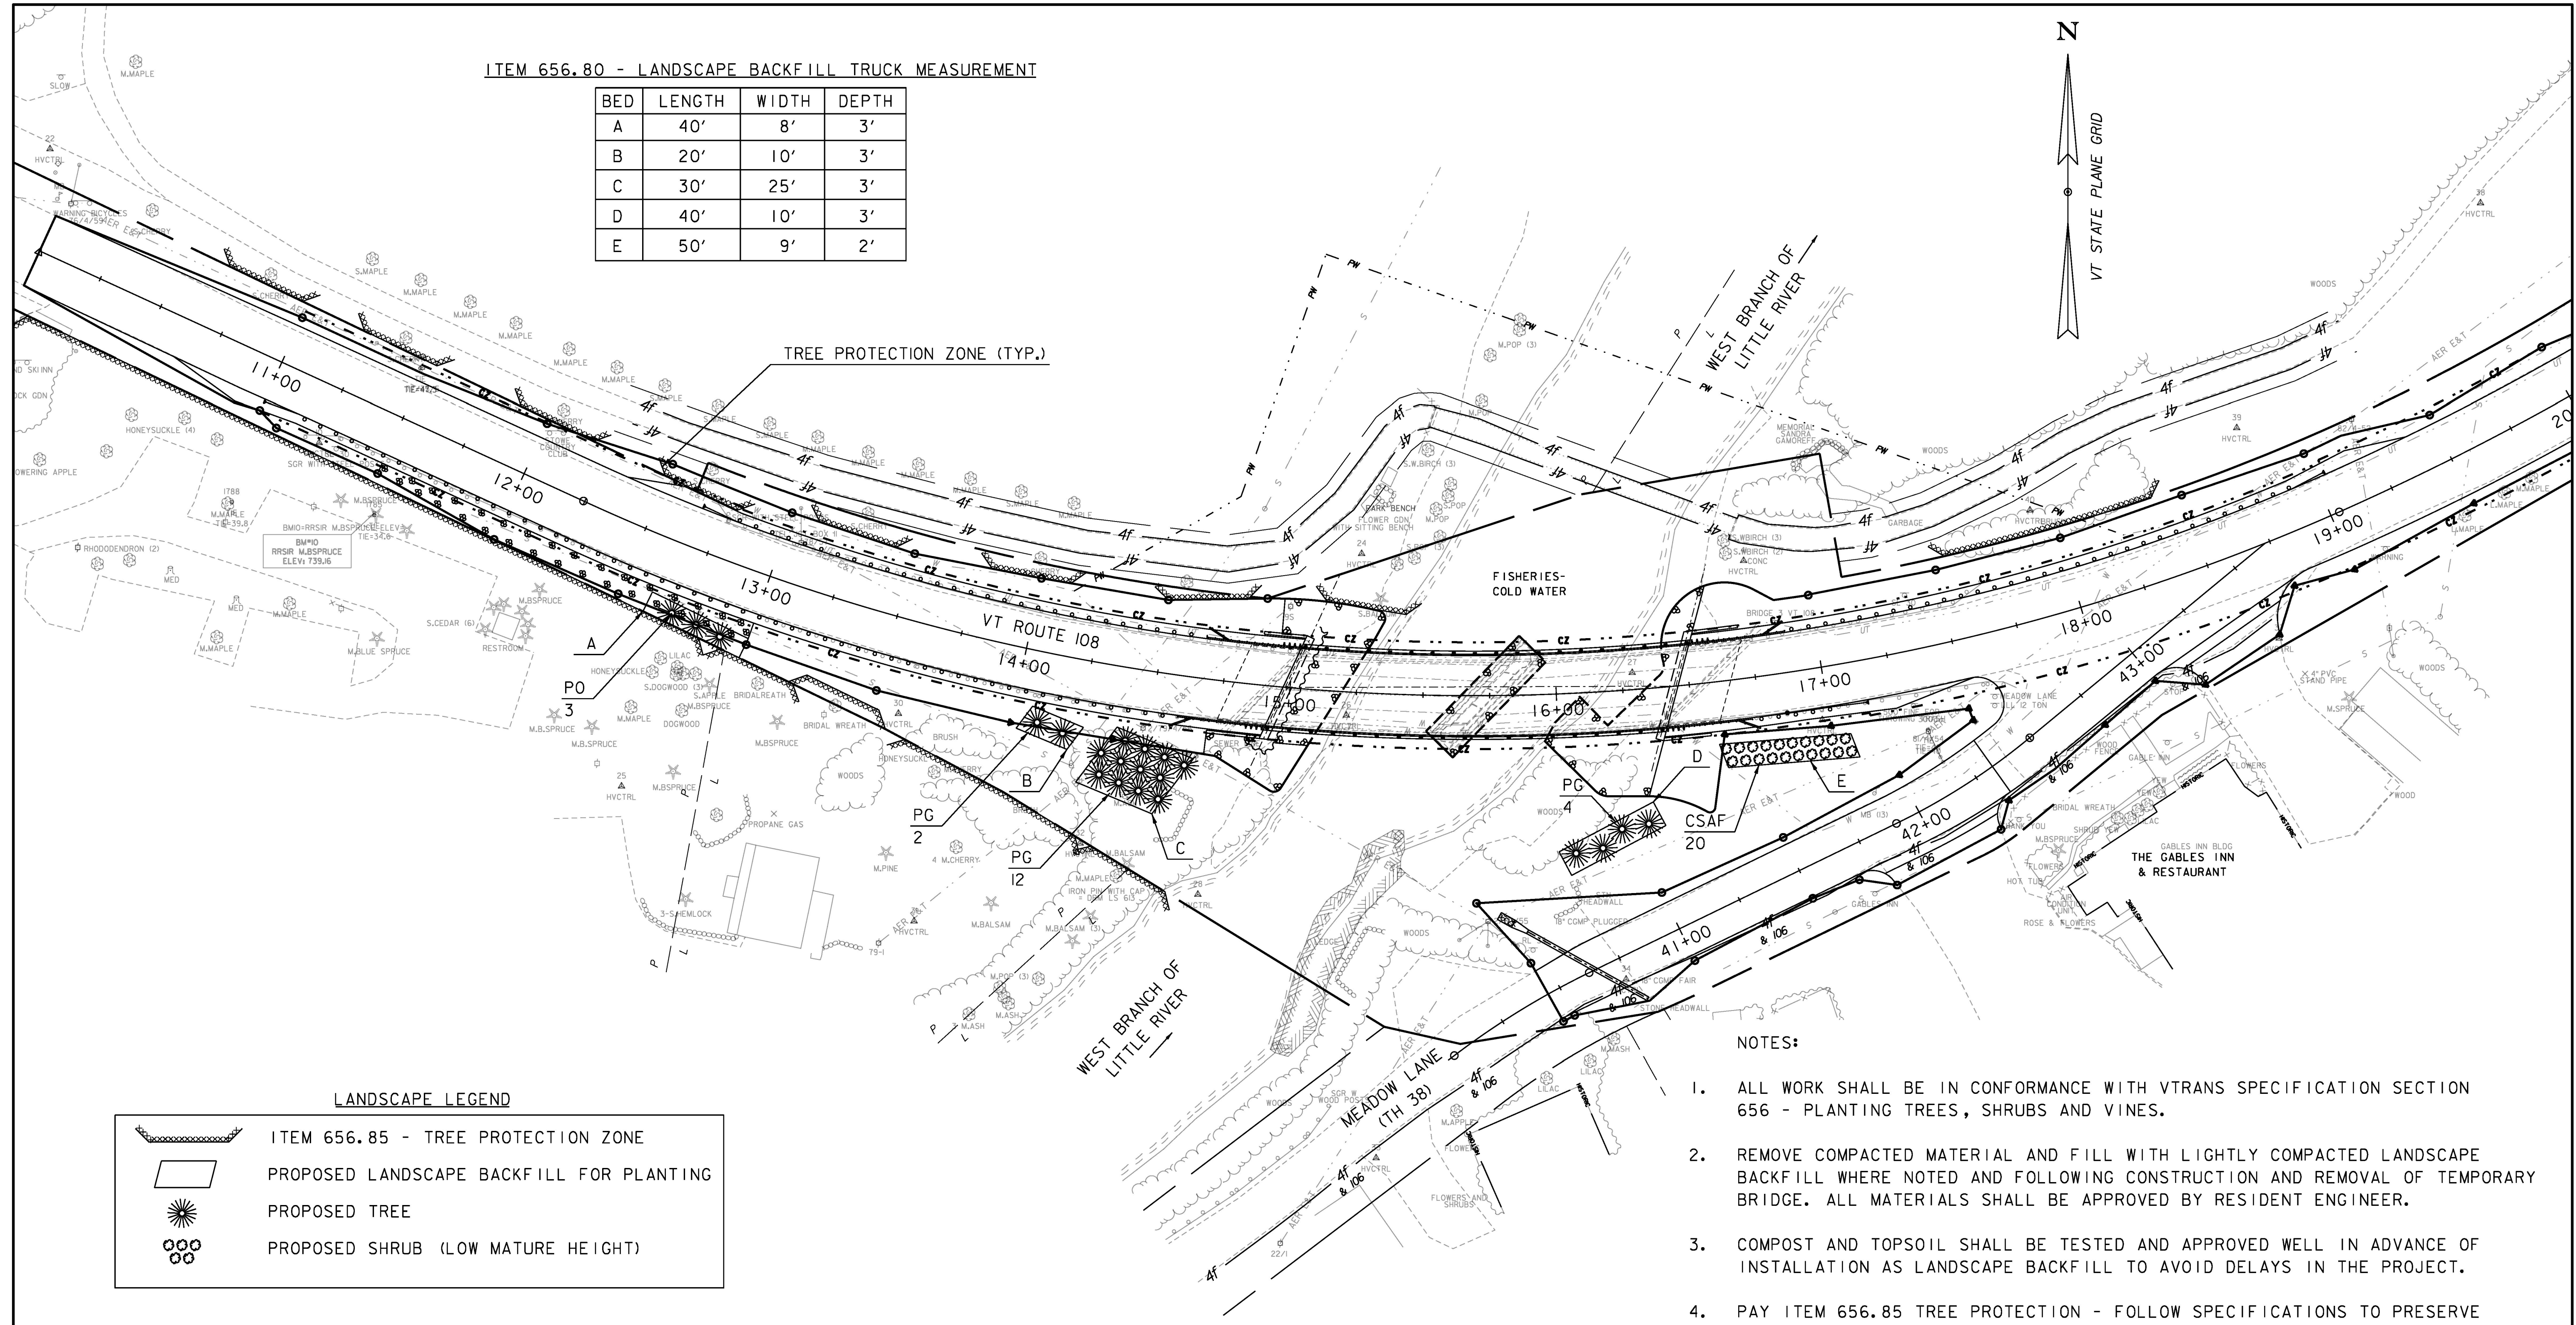


ITEM 656.80 - LANDSCAPE BACKFILL TRUCK MEASUREMENT

BED	LENGTH	WIDTH	DEPTH
A	40'	8'	3'
B	20'	10'	3'
C	30'	25'	3'
D	40'	10'	3'
E	50'	9'	2'

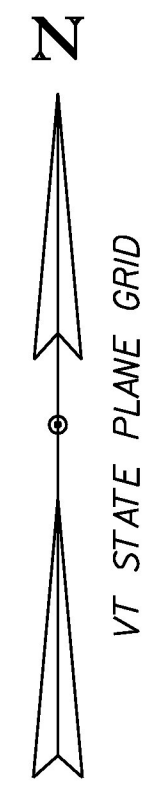



LANDSCAPE LEGEND

	ITEM 656.85 - TREE PROTECTION ZONE
	PROPOSED LANDSCAPE BACKFILL FOR PLANTING
	PROPOSED TREE
	PROPOSED SHRUB (LOW MATURE HEIGHT)

- NOTES:**
- ALL WORK SHALL BE IN CONFORMANCE WITH VTRANS SPECIFICATION SECTION 656 - PLANTING TREES, SHRUBS AND VINES.
 - REMOVE COMPACTED MATERIAL AND FILL WITH LIGHTLY COMPACTED LANDSCAPE BACKFILL WHERE NOTED AND FOLLOWING CONSTRUCTION AND REMOVAL OF TEMPORARY BRIDGE. ALL MATERIALS SHALL BE APPROVED BY RESIDENT ENGINEER.
 - COMPOST AND TOPSOIL SHALL BE TESTED AND APPROVED WELL IN ADVANCE OF INSTALLATION AS LANDSCAPE BACKFILL TO AVOID DELAYS IN THE PROJECT.
 - PAY ITEM 656.85 TREE PROTECTION - FOLLOW SPECIFICATIONS TO PRESERVE AND PROTECT EXISTING VEGETATION ADJACENT TO LIMIT OF CONSTRUCTION.
 - ALL PLANTS SHALL BE INSTALLED PER VTRANS SPECIFICATION SUBSECTION 656.08, AND WATERED AT TIME OF INSTALLATION AND DURING WARRANTY PERIOD AS PER SUBSECTION 656.08 (F). FOLLOW VTRANS SPECIFICATION FOR QUANTITIES AND WATERING LOG.
 - THE TREE PROTECTION ZONE FROM STA. 10+00 TO STA. 12+90, RIGHT HAS BEEN PROVIDED AT THE REQUEST OF THE ADJACENT PROPERTY OWNER FOR SAFETY PURPOSES.

PLANT LIST

QUANTITY	KEY	BOTANICAL NAME	COMMON NAME	SIZE	CONTAINER	SPACING, REMARKS, ITEMS
EVERGREEN TREES						
18	PG	PICES GLAUCA	WHITE SPRUCE	3' HEIGHT	B&B	8' ON CENTER AS SHOWN ON PLAN
3	PO	PICEA OMORIKA	SIBERIAN SPRUCE	3' HEIGHT	B&B	10' ON CENTER AS SHOWN ON PLAN
DECIDUOUS TREES						
20	CSAF	CORNUS SERICEA ARCTIC FIRE	ARCTIC FIRE RED DOGWOOD	2 GALLON	CONTAINER	5' ON CENTER

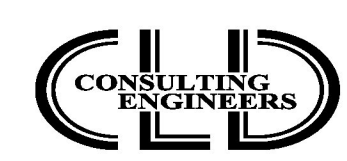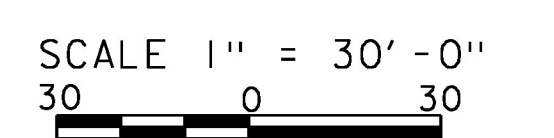

PROJECT NAME:	STOWE
PROJECT NUMBER:	BRF 0235(15)
FILE NAME:	z88c190bdr1ds.dgn
PROJECT LEADER:	J. BYATT
DESIGNED BY:	K. RUTTER
LANDSCAPE LAYOUT SHEET	
PLOT DATE:	5/8/2015
DRAWN BY:	M. SMITH
CHECKED BY:	C. GREGORY
SHEET	29 OF 79

CLD 12-0120 MODEL: 01