

**PROJECT DEMARCATION FENCE**  
 10+12 TO 13+72 RT  
 10+00 TO 14+26 LT


**TEMPORARY EROSION MATTING**  
 13+00 TO 14+80 RT  
 13+00 TO 14+75 LT

**BARRIER FENCE**  
 14+26 TO 14+75 LT

**GEOTEXTILE FOR SILT FENCE**  
 10+00 TO 14+25 LT  
 10+12 TO 13+75 LT

**GEOTEXTILE FOR SILT FENCE,  
 WOVEN WIRE REINFORCED**  
 14+25 TO 14+75 LT  
 13+75 TO 14+65 LT

**GEOTEXTILE FOR FILTER CURTAIN**  
 14+62 TO 14+75 LT

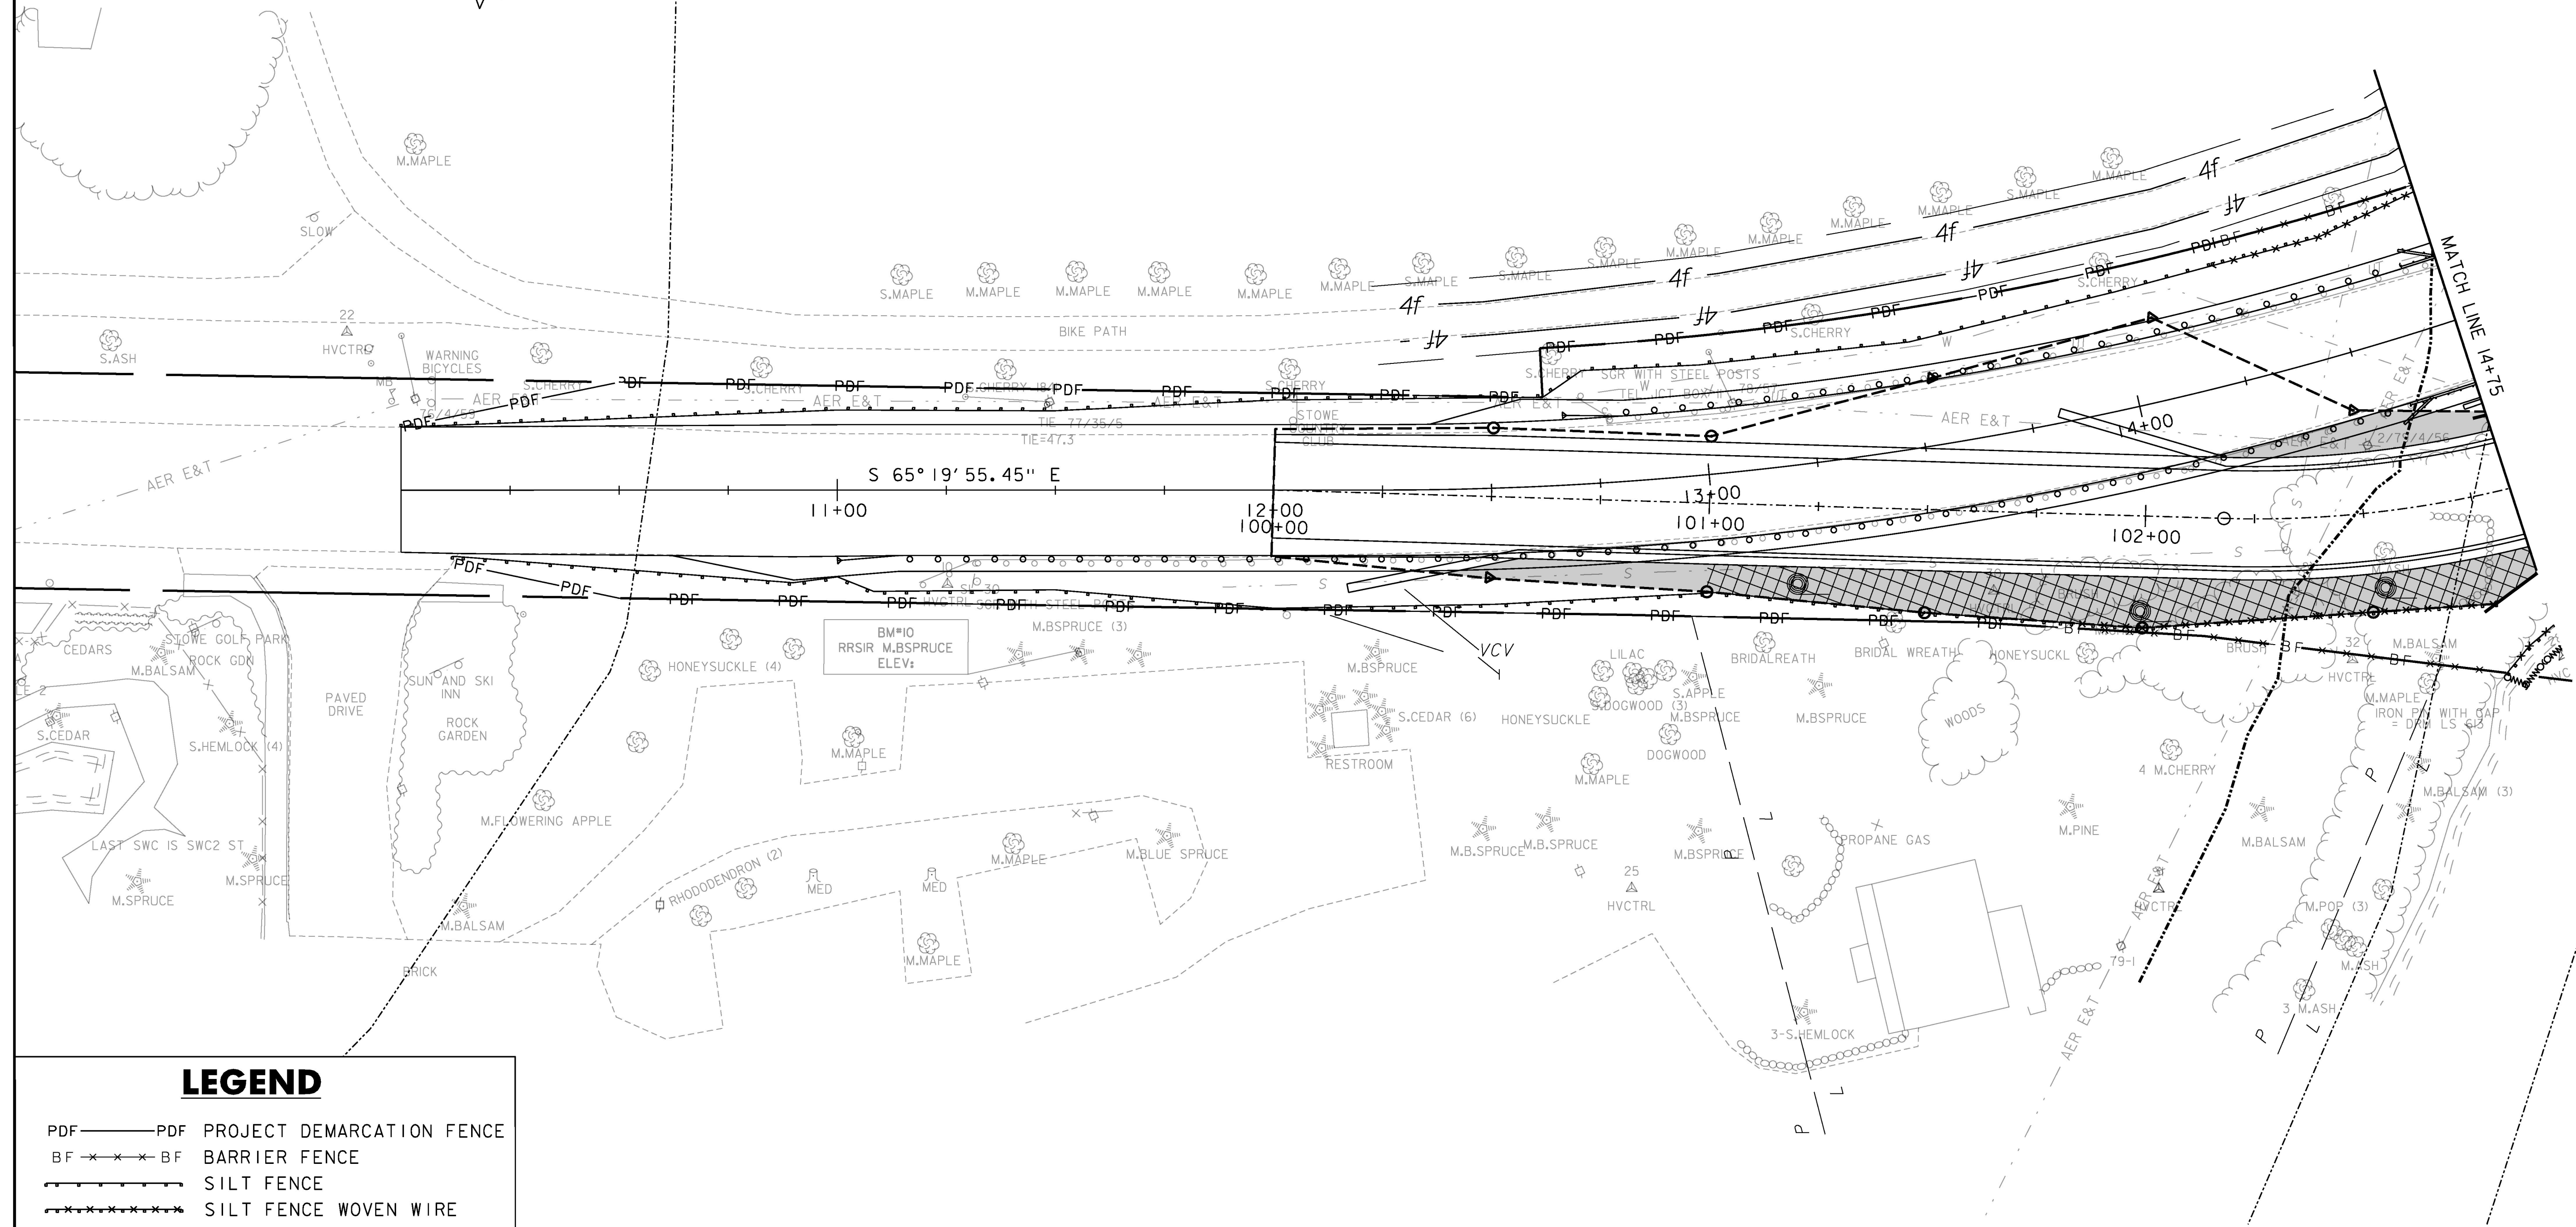

**LEGEND**

- PDF — PDF PROJECT DEMARCATION FENCE
- BF - - - BF BARRIER FENCE
- — — SILT FENCE
- - - - - SILT FENCE WOVEN WIRE
- ▨ DISTURBED AREAS REQUIRING TEMPORARY RE-VEGETATION
- ▩ TEMPORARY EROSION MATTING
- - - - - SOIL TYPE BOUNDARY
- - - - - RIPARIAN BUFFER ZONE
- ONNOONNOONNOONNOON FILTER CURTAIN

SCALE 1" = 20' - 0"  
 20 0 20

79-2



PROJECT NAME: STOWE  
 PROJECT NUMBER: BRF 0235(15)

FILE NAME: z88c190bdrerocn.dgn PLOT DATE: 5/8/2015  
 PROJECT LEADER: J. BYATT DRAWN BY: S. FORTIER  
 DESIGNED BY: S. FORTIER CHECKED BY: K. RUTTER  
 EPSC CONSTRUCTION PLAN SHEET 1 SHEET 73 OF 79

MODEL: 01  
 CLD 12-0120