

PROJECT DEMARCATION FENCE
 18+66 TO 21+00 RT
 17+73 TO 21+00 LT
 40+35 TO 41+81 RT
 42+22 TO 43+14 RT


BARRIER FENCE
 14+75 TO 15+60 LT
 16+44 TO 17+73 LT

GEOTEXTILE FOR SILT FENCE
 17+74 TO 21+00 RT

GEOTEXTILE FOR FILTER CURTAIN
 50+80 TO 52+50 LT
 51+50 TO 52+90 RT

GEOTEXTILE FOR SILT FENCE
WOVEN WIRE REINFORCED
 16+64 TO 17+74 LT
 50+80 TO 52+50 LT (CHANNEL)
 51+50 TO 52+90 RT (CHANNEL)

VT108 STA 15+50.00 ±
 CHANNEL STA 52+00.00
 $\Delta = 50^\circ 00' 00''$
 (TANGENT TO CURVE)

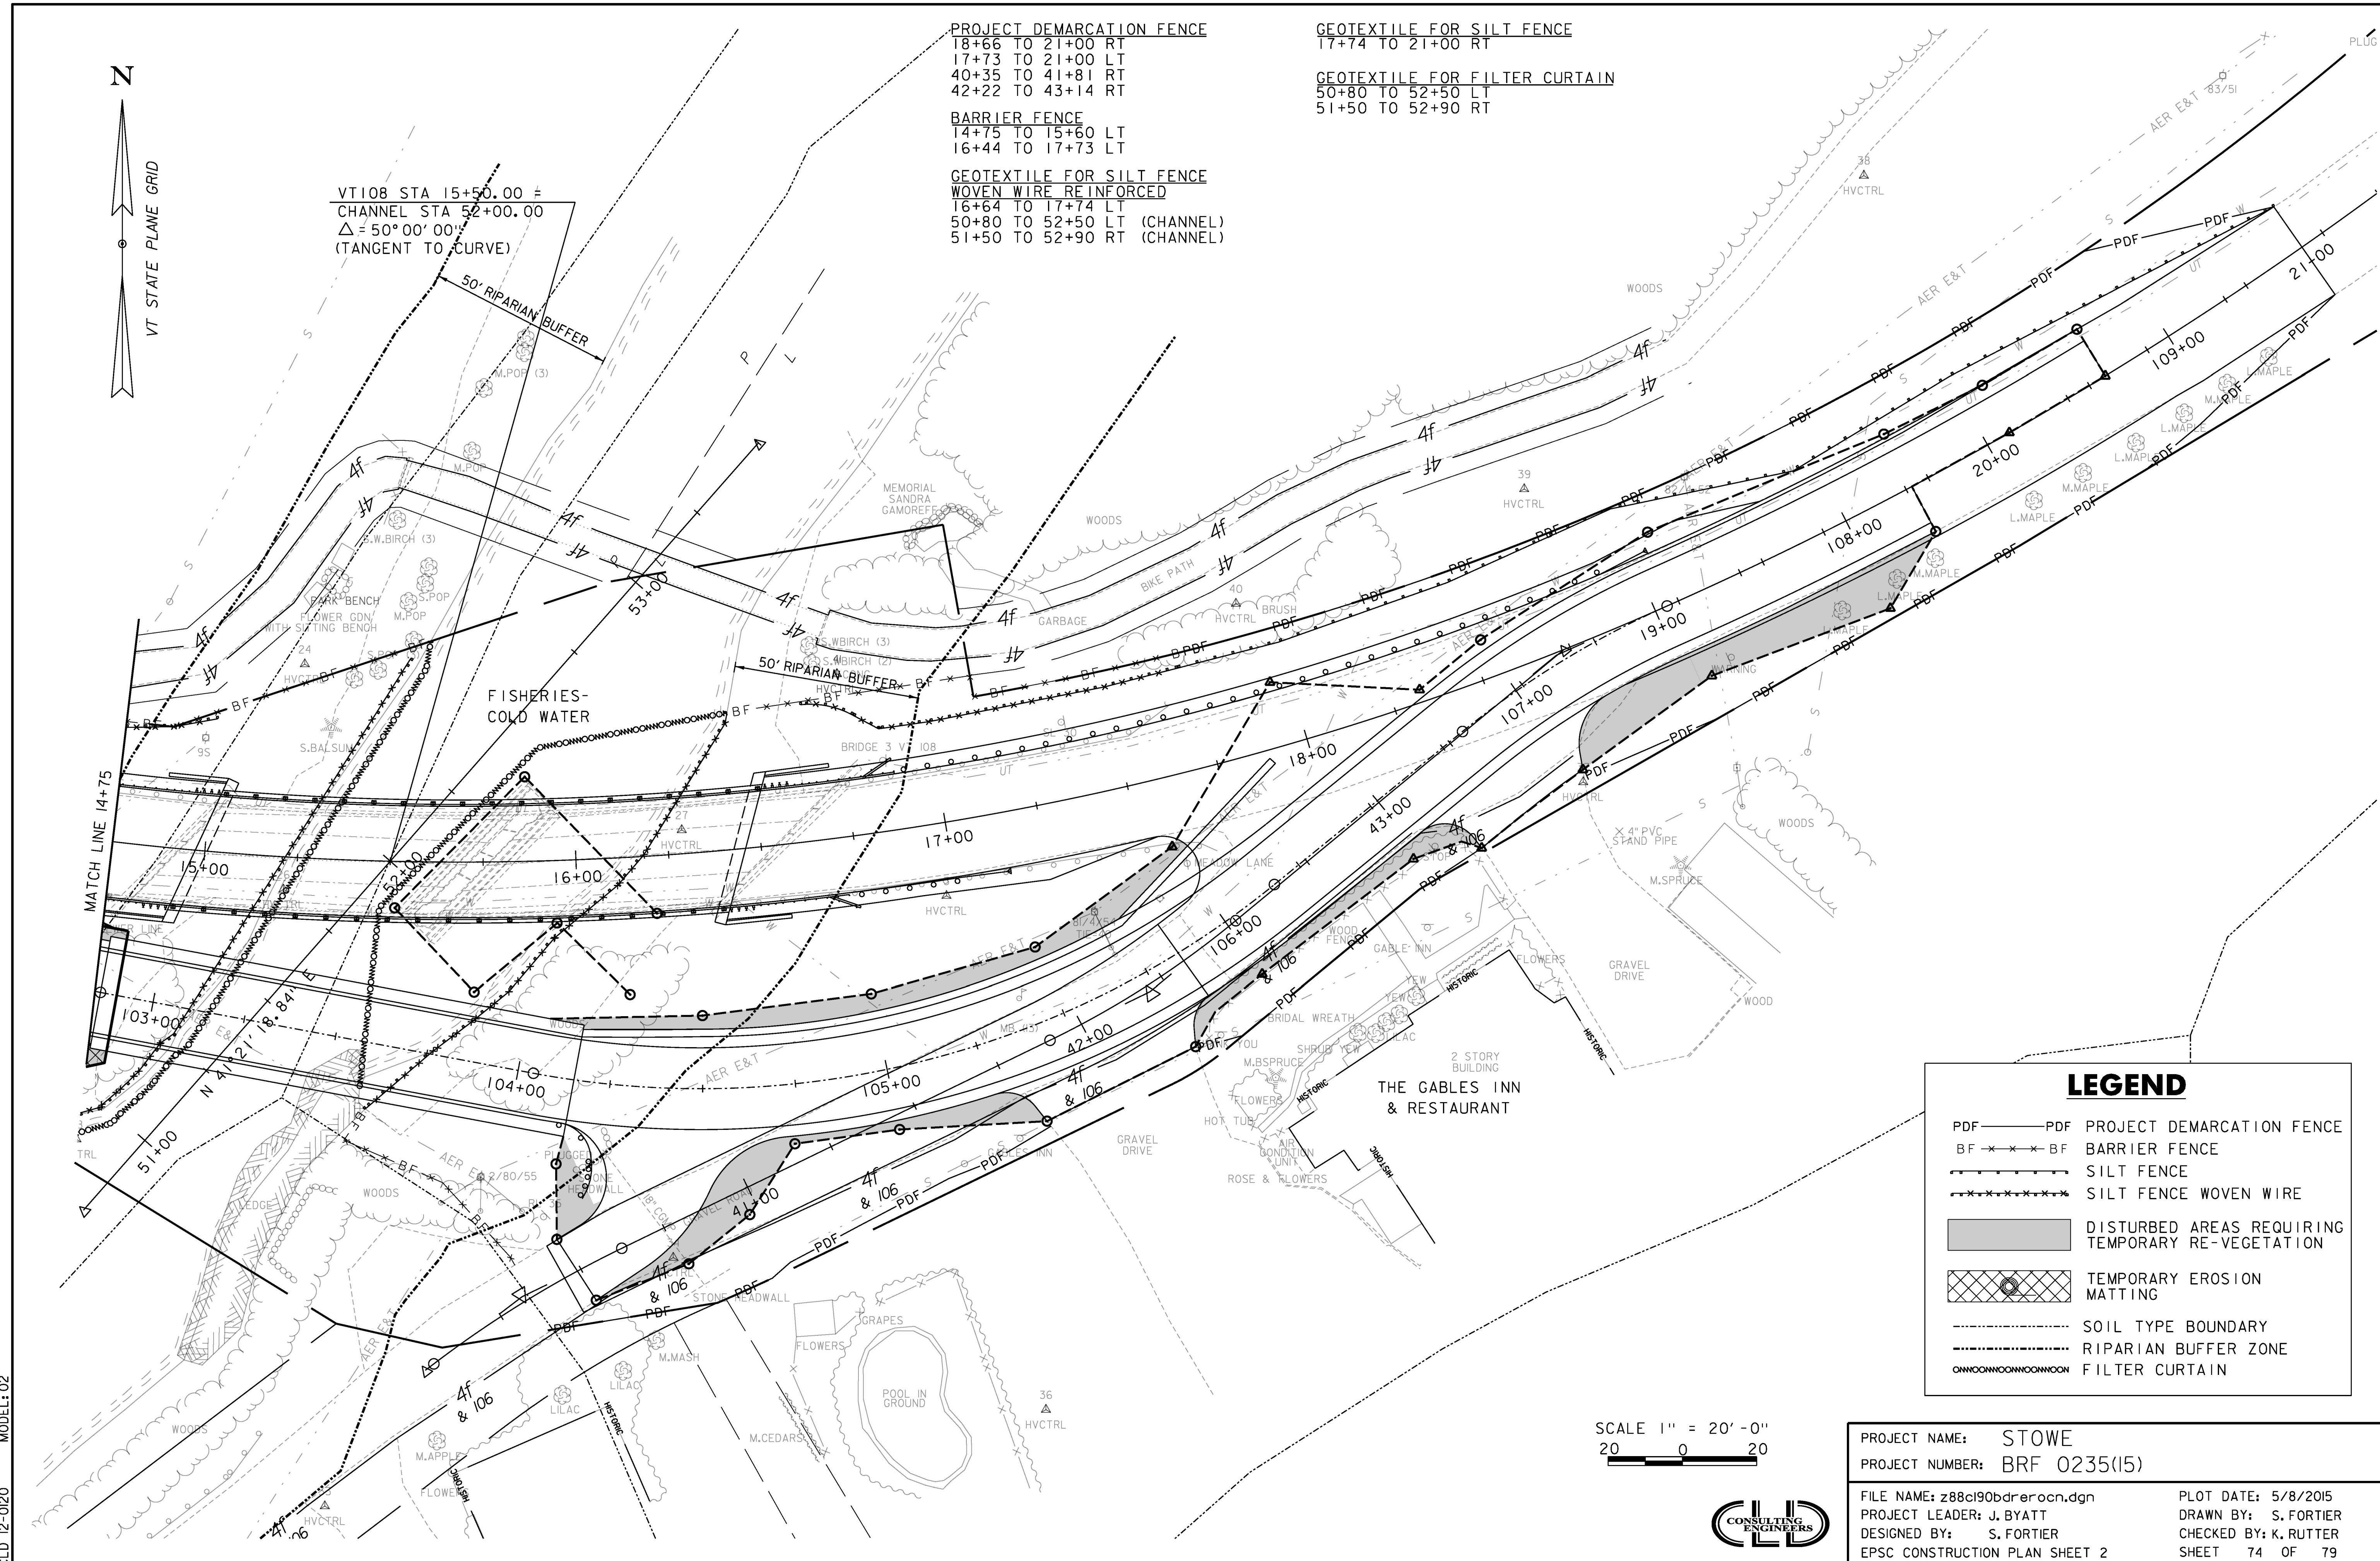

LEGEND

- PDF — PDF PROJECT DEMARCATION FENCE
- BF — x — BF BARRIER FENCE
- — — SILT FENCE
- x — x — SILT FENCE WOVEN WIRE
- ▒ DISTURBED AREAS REQUIRING TEMPORARY RE-VEGETATION
- ▒ TEMPORARY EROSION MATTING
- - - SOIL TYPE BOUNDARY
- - - RIPARIAN BUFFER ZONE
- — — FILTER CURTAIN

SCALE 1" = 20' - 0"
 20 0 20



PROJECT NAME: STOWE
 PROJECT NUMBER: BRF 0235(15)
 FILE NAME: z88c190bdrerocn.dgn
 PROJECT LEADER: J. BYATT
 DESIGNED BY: S. FORTIER
 EPSC CONSTRUCTION PLAN SHEET 2

PLOT DATE: 5/8/2015
 DRAWN BY: S. FORTIER
 CHECKED BY: K. RUTTER
 SHEET 74 OF 79

CLD 12-0120 MODEL:02