


TOWN HIGHWAY NUMBER	ROAD WORK AHEAD	END ROAD WORK	OTHER
BEGIN PROJECT	2	1	2 - RW500 1 - RWN
T-1	1	1	
T-3	1	1	
T-26	1	1	
T-46	1	1	
T-44	1	1	
T-46	1	1	
T-25	1	1	
T-10	1	1	

TOWN HIGHWAY NUMBER	ROAD WORK AHEAD	END ROAD WORK	OTHER
T-13	1	1	
T-36	1	1	
T-2	1	1	
T-6	1	1	
T-38	-	-	
T-8	1	1	
T-45	1	1	
END PROJECT	2	1	2 - RW500 1 - RWN
TOTAL	18	16	6

SIGN LEGEND

- RWA = ROAD WORK AHEAD
- RW500 = ROAD WORK 500 FEET
- ERW = END ROAD WORK
- SRWA = SIDE ROAD WORK AHEAD
- SRW500 = SIDE ROAD WORK 500 FEET
- RWN = ROAD WORK NEXT 5 MILES

CONSTRUCTION APPROACH SIGNING
SEE STD. E-100 FOR ADDITIONAL SIGN PLACEMENT

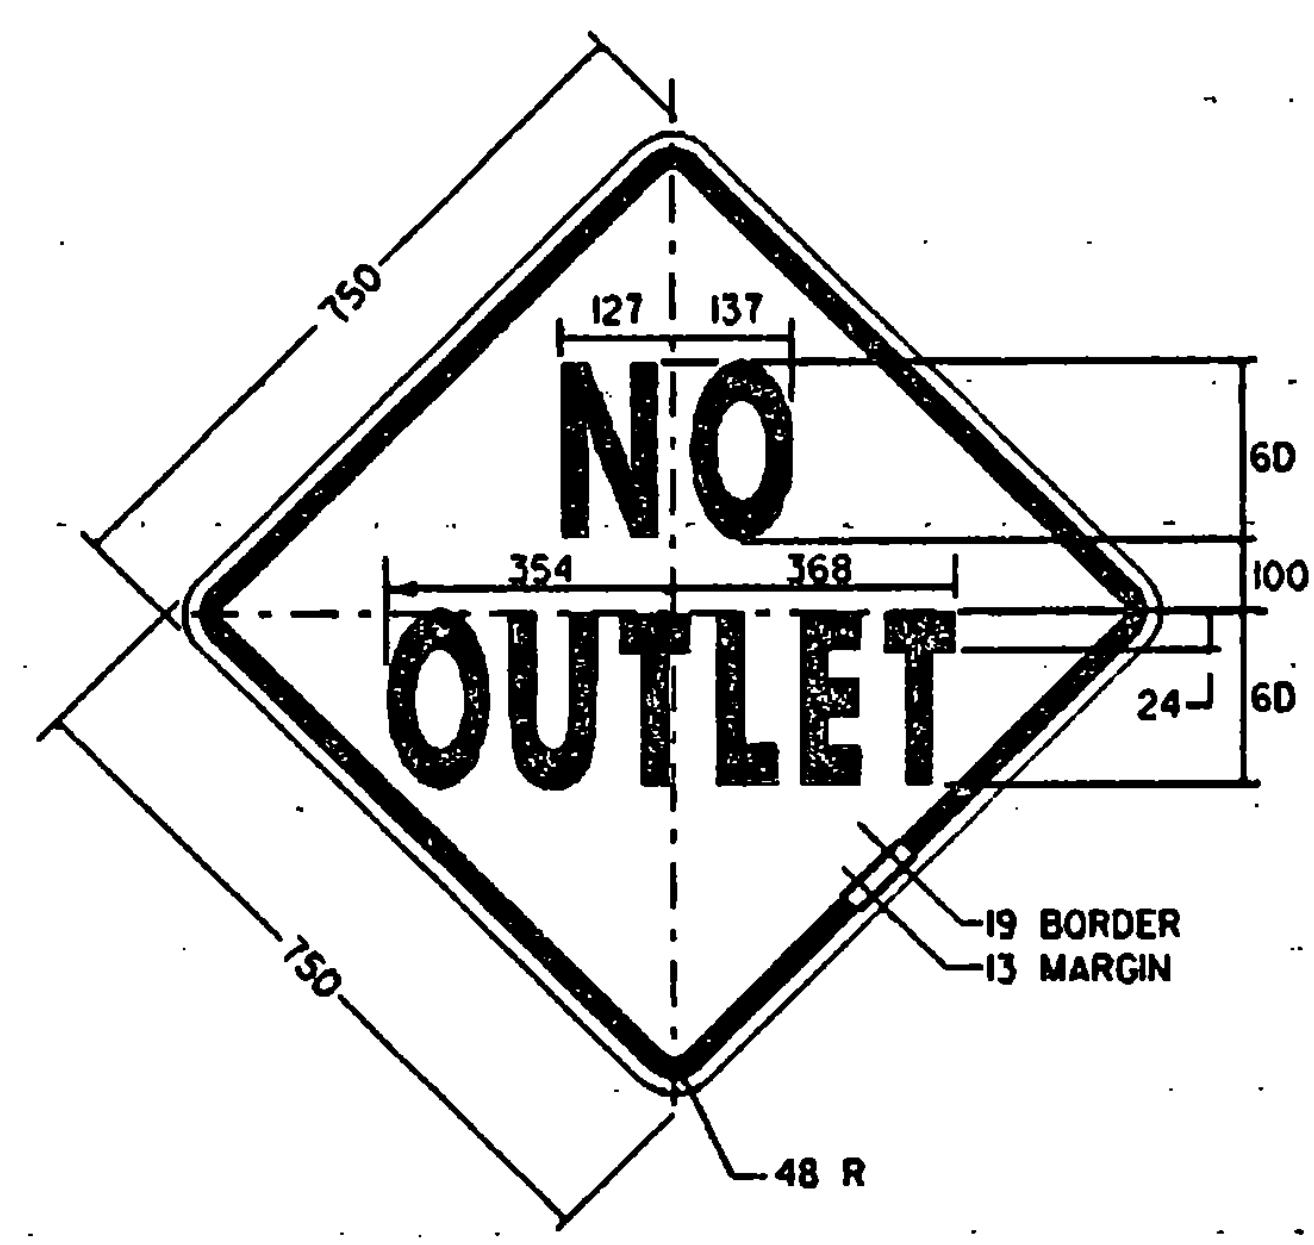

COLOR: BLACK BORDER & TEXT
YELLOW BACKGROUND
MATERIAL: PER VAOT STANDARD E-153
SIGN - VT. ROUTE 30
STA. 5+375.0, RT

ALL DIMENSIONS IN MILLIMETERS EXCEPT WHERE OTHERWISE INDICATED.

DATUM	
VERTICAL	N/A
HORIZONTAL	N/A

CONSTRUCTION APPROACH SIGNING & TRAFFIC SIGN DETAIL SHEET	SURVEYED BY	N/A	DATE	N/A
	DRAWN BY	E.C.D.	DATE	11/97
	SQUAD LEADER	T.P.K.		
	DESIGN FILE NO.	/pave/95b022/pb022.dgn		
	IPARM FILE	pb022ca.f	DATE PLOTTED	20-JAN-1998
PROJ. NAME	DORSET			
PROJ. NO.	STP 9604(1)S			
SHEET	43 OF 43	SHEETS		