


EXISTING AND NEW SIGNS

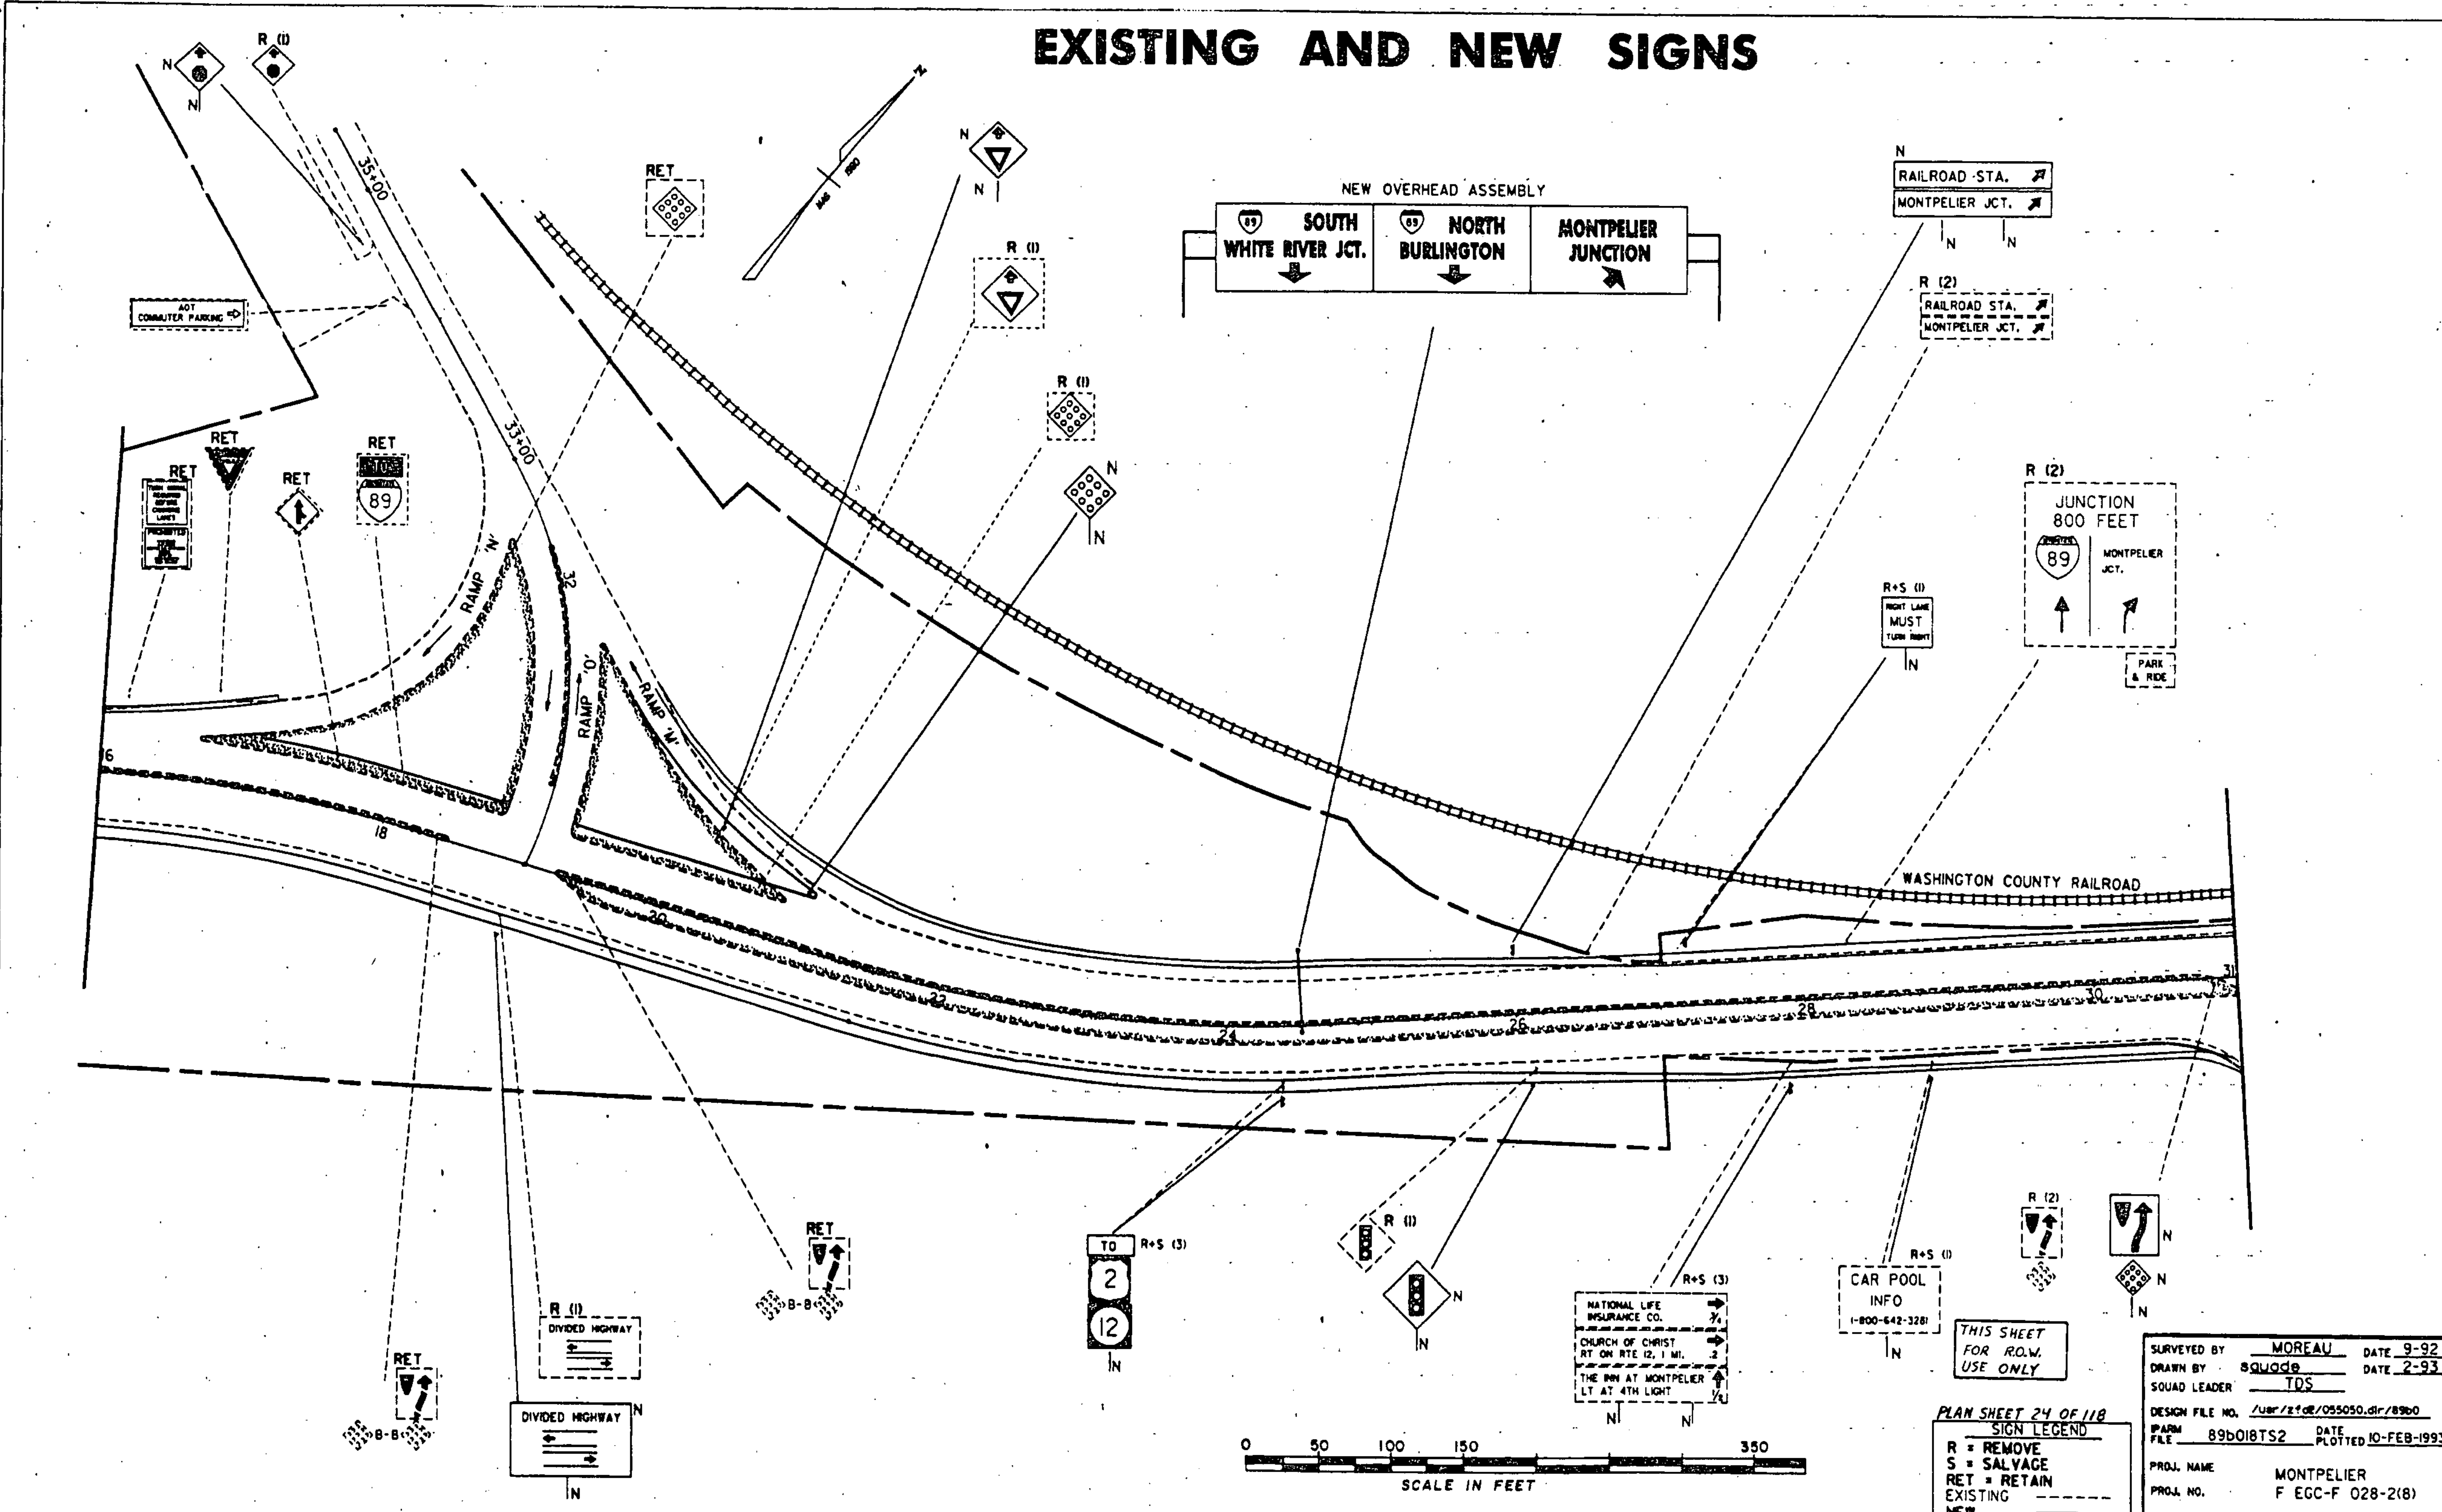

SURVEYED BY MOREAU DATE 9-92
 DRAWN BY SQUODS DATE 2-93
 SQUAD LEADER TDS
 DESIGN FILE NO. /usr/z108/055050.dwg/89b0
 PARM FILE 89b0IBTS2 DATE PLOTTED 10-FEB-1993
 PROJ. NAME MONTPELIER
 PROJ. NO. F EGC-F 028-2(8)
 SHEET 14 OF 15 SHEETS

PLAN SHEET 24 OF 118
SIGN LEGEND
 R = REMOVE
 S = SALVAGE
 RET = RETAIN
 EXISTING _____
 NEW _____

THIS SHEET
 FOR R.O.W.
 USE ONLY

CAR POOL
 INFO
 1-800-642-3281

NATIONAL LIFE
 INSURANCE CO.
 CHURCH OF CHRIST
 RT ON RTE 12, 1 MI.
 THE INN AT MONTPELIER
 LT AT 4TH LIGHT

TO
 2
 12
 IN

0 50 100 150 350
 SCALE IN FEET