


# EXISTING AND NEW SIGNS

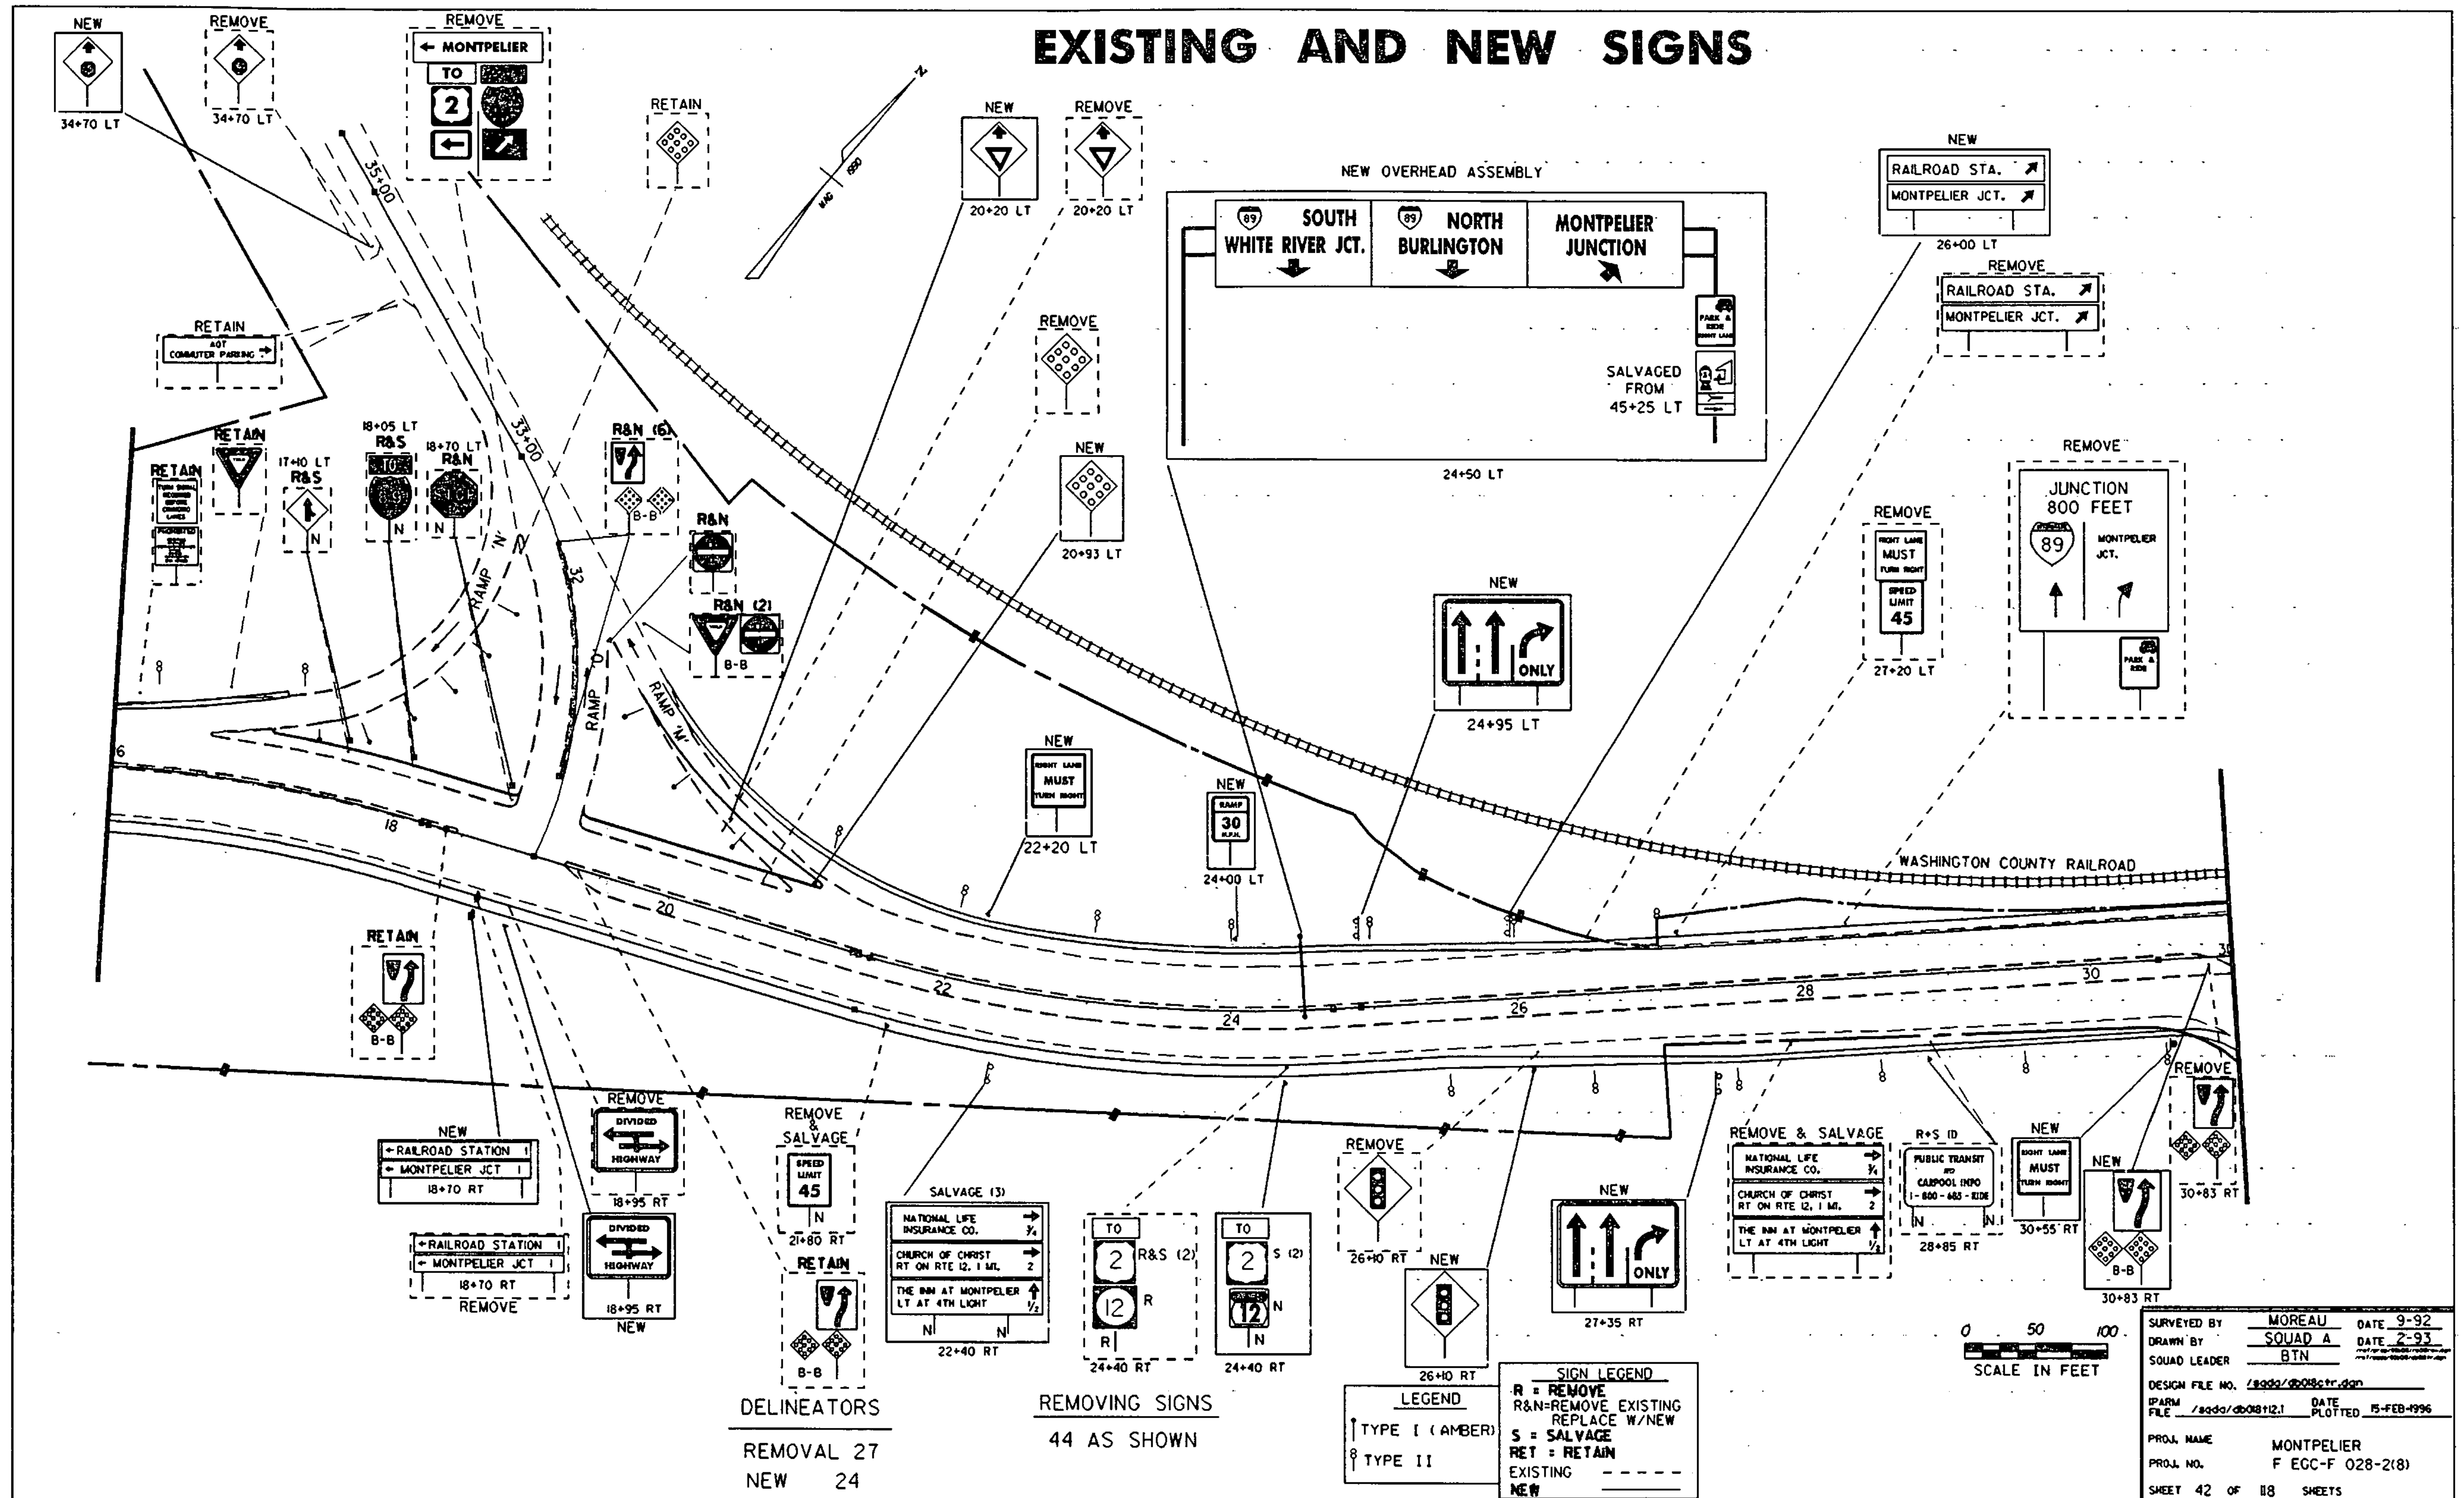

**DELINEATORS**  
REMOVAL 27  
NEW 24

**REMOVING SIGNS**  
44 AS SHOWN

**LEGEND**  
TYPE I (AMBER)  
TYPE II

**SIGN LEGEND**  
R = REMOVE  
R&N=REMOVE EXISTING  
REPLACE W/NEW  
S = SALVAGE  
RET = RETAIN  
EXISTING  
NEW

0 50 100  
SCALE IN FEET

SURVEYED BY MOREAU DATE 9-92  
DRAWN BY SQUAD A DATE 2-93  
SQUAD LEADER BTN  
DESIGN FILE NO. /sqda/028ctr.dgn  
SPARM FILE /sqda/02812.1 DATE PLOTTED 15-FEB-1996  
PROJ. NAME MONTPELIER  
PROJ. NO. F EGC-F 028-2(8)  
SHEET 42 OF 118 SHEETS