


PAVEMENT MARKINGS

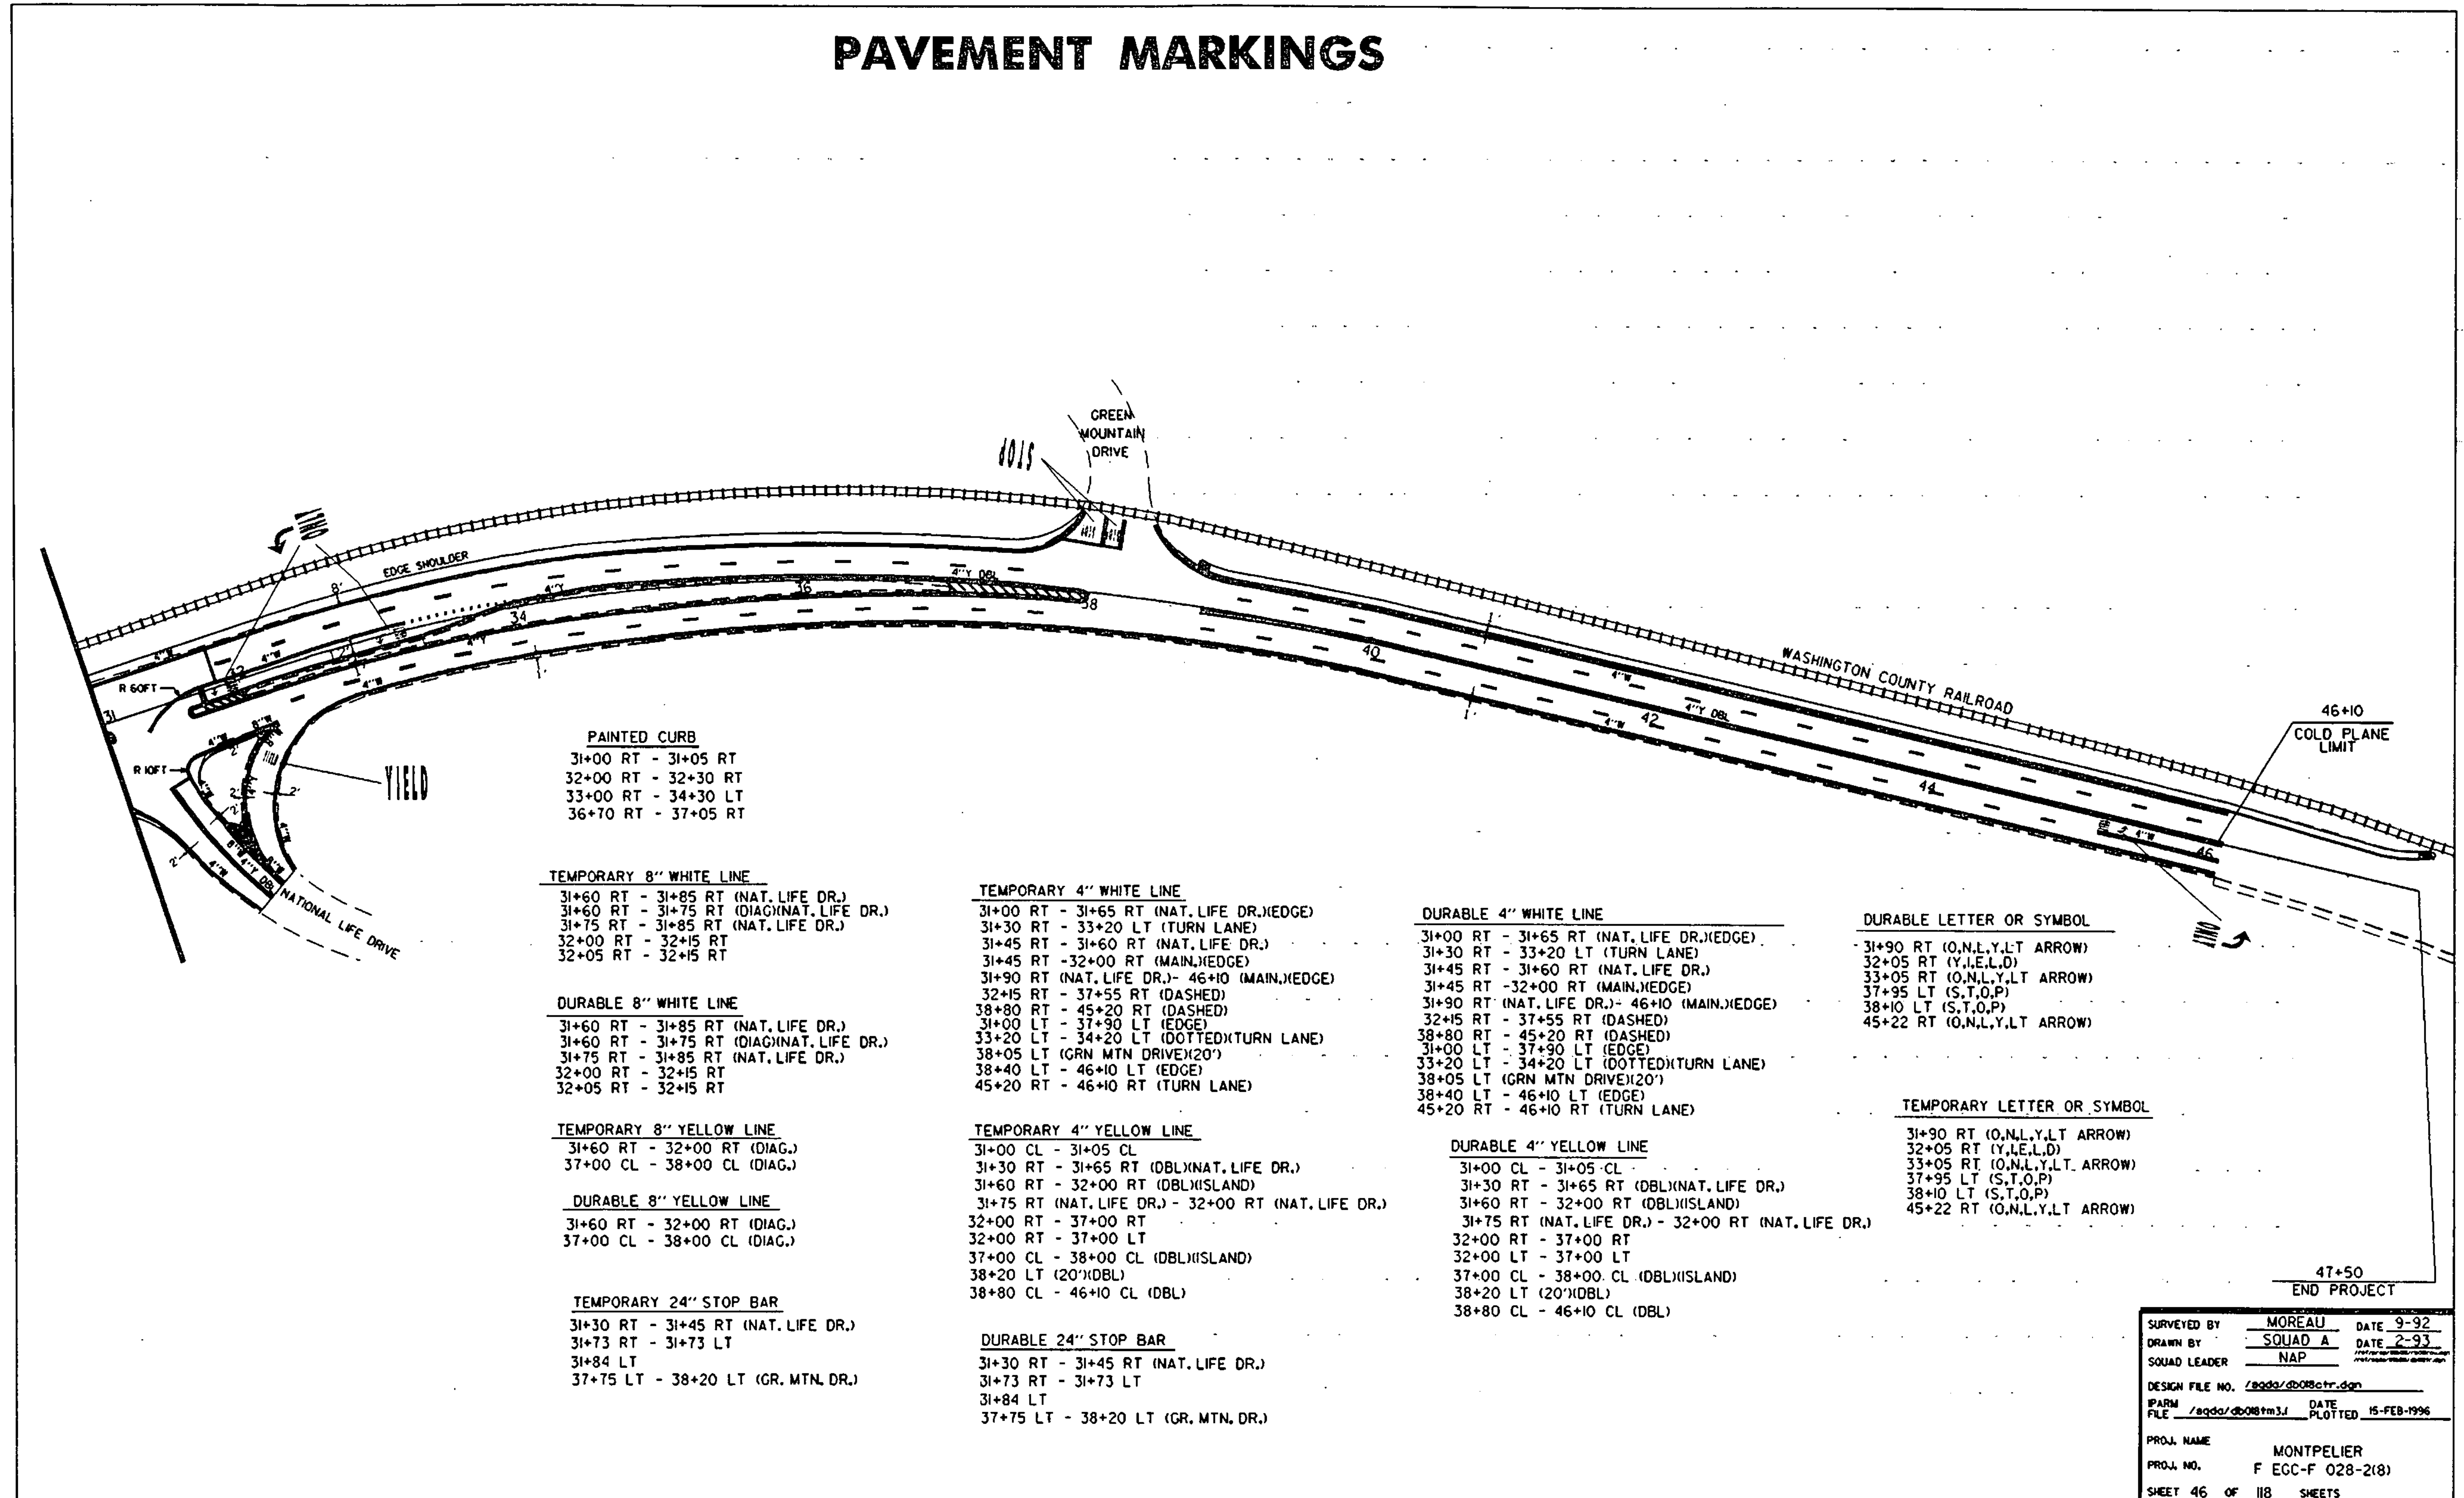

PAINTED CURB
 31+00 RT - 31+05 RT
 32+00 RT - 32+30 RT
 33+00 RT - 34+30 LT
 36+70 RT - 37+05 RT

TEMPORARY 8" WHITE LINE
 31+60 RT - 31+85 RT (NAT. LIFE DR.)
 31+60 RT - 31+75 RT (DIAG)(NAT. LIFE DR.)
 31+75 RT - 31+85 RT (NAT. LIFE DR.)
 32+00 RT - 32+15 RT
 32+05 RT - 32+15 RT

DURABLE 8" WHITE LINE
 31+60 RT - 31+85 RT (NAT. LIFE DR.)
 31+60 RT - 31+75 RT (DIAG)(NAT. LIFE DR.)
 31+75 RT - 31+85 RT (NAT. LIFE DR.)
 32+00 RT - 32+15 RT
 32+05 RT - 32+15 RT

TEMPORARY 8" YELLOW LINE
 31+60 RT - 32+00 RT (DIAG.)
 37+00 CL - 38+00 CL (DIAG.)

DURABLE 8" YELLOW LINE
 31+60 RT - 32+00 RT (DIAG.)
 37+00 CL - 38+00 CL (DIAG.)

TEMPORARY 24" STOP BAR
 31+30 RT - 31+45 RT (NAT. LIFE DR.)
 31+73 RT - 31+73 LT
 31+84 LT
 37+75 LT - 38+20 LT (GR. MTN. DR.)

TEMPORARY 4" WHITE LINE
 31+00 RT - 31+65 RT (NAT. LIFE DR.)(EDGE)
 31+30 RT - 33+20 LT (TURN LANE)
 31+45 RT - 31+60 RT (NAT. LIFE DR.)
 31+45 RT - 32+00 RT (MAIN)(EDGE)
 31+90 RT (NAT. LIFE DR.) - 46+10 (MAIN)(EDGE)
 32+15 RT - 37+55 RT (DASHED)
 38+80 RT - 45+20 RT (DASHED)
 31+00 LT - 37+90 LT (EDGE)
 33+20 LT - 34+20 LT (DOTTED)(TURN LANE)
 38+05 LT (GRN MTN DRIVE)(20')
 38+40 LT - 46+10 LT (EDGE)
 45+20 RT - 46+10 RT (TURN LANE)

TEMPORARY 4" YELLOW LINE
 31+00 CL - 31+05 CL
 31+30 RT - 31+65 RT (DBL)(NAT. LIFE DR.)
 31+60 RT - 32+00 RT (DBL)(ISLAND)
 31+75 RT (NAT. LIFE DR.) - 32+00 RT (NAT. LIFE DR.)
 32+00 RT - 37+00 RT
 32+00 RT - 37+00 LT
 37+00 CL - 38+00 CL (DBL)(ISLAND)
 38+20 LT (20')(DBL)
 38+80 CL - 46+10 CL (DBL)

DURABLE 24" STOP BAR
 31+30 RT - 31+45 RT (NAT. LIFE DR.)
 31+73 RT - 31+73 LT
 31+84 LT
 37+75 LT - 38+20 LT (GR. MTN. DR.)

DURABLE 4" WHITE LINE
 31+00 RT - 31+65 RT (NAT. LIFE DR.)(EDGE)
 31+30 RT - 33+20 LT (TURN LANE)
 31+45 RT - 31+60 RT (NAT. LIFE DR.)
 31+45 RT - 32+00 RT (MAIN)(EDGE)
 31+90 RT (NAT. LIFE DR.) - 46+10 (MAIN)(EDGE)
 32+15 RT - 37+55 RT (DASHED)
 38+80 RT - 45+20 RT (DASHED)
 31+00 LT - 37+90 LT (EDGE)
 33+20 LT - 34+20 LT (DOTTED)(TURN LANE)
 38+05 LT (GRN MTN DRIVE)(20')
 38+40 LT - 46+10 LT (EDGE)
 45+20 RT - 46+10 RT (TURN LANE)

DURABLE 4" YELLOW LINE
 31+00 CL - 31+05 CL
 31+30 RT - 31+65 RT (DBL)(NAT. LIFE DR.)
 31+60 RT - 32+00 RT (DBL)(ISLAND)
 31+75 RT (NAT. LIFE DR.) - 32+00 RT (NAT. LIFE DR.)
 32+00 RT - 37+00 RT
 32+00 LT - 37+00 LT
 37+00 CL - 38+00 CL (DBL)(ISLAND)
 38+20 LT (20')(DBL)
 38+80 CL - 46+10 CL (DBL)

DURABLE LETTER OR SYMBOL
 31+90 RT (O,N,L,Y,LT ARROW)
 32+05 RT (Y,I,E,L,D)
 33+05 RT (O,N,L,Y,LT ARROW)
 37+95 LT (S,T,O,P)
 38+10 LT (S,T,O,P)
 45+22 RT (O,N,L,Y,LT ARROW)

TEMPORARY LETTER OR SYMBOL
 31+90 RT (O,N,L,Y,LT ARROW)
 32+05 RT (Y,I,E,L,D)
 33+05 RT (O,N,L,Y,LT ARROW)
 37+95 LT (S,T,O,P)
 38+10 LT (S,T,O,P)
 45+22 RT (O,N,L,Y,LT ARROW)

SURVEYED BY	MOREAU	DATE	9-92
DRAWN BY	SQUAD A	DATE	2-93
SQUAD LEADER	NAP		
DESIGN FILE NO.	/sqda/db08tr.dgn		
IPARM FILE	/sqda/db08tr.m3i	DATE PLOTTED	15-FEB-1996
PROJ. NAME	MONTPELIER		
PROJ. NO.	F ECC-F 028-2(8)		
SHEET	46	OF	118 SHEETS

Sheet Number: 46