


CONSTRUCTION APPROACH SIGNING

SEE STANDARD E-100 FOR SIGN PLACEMENT

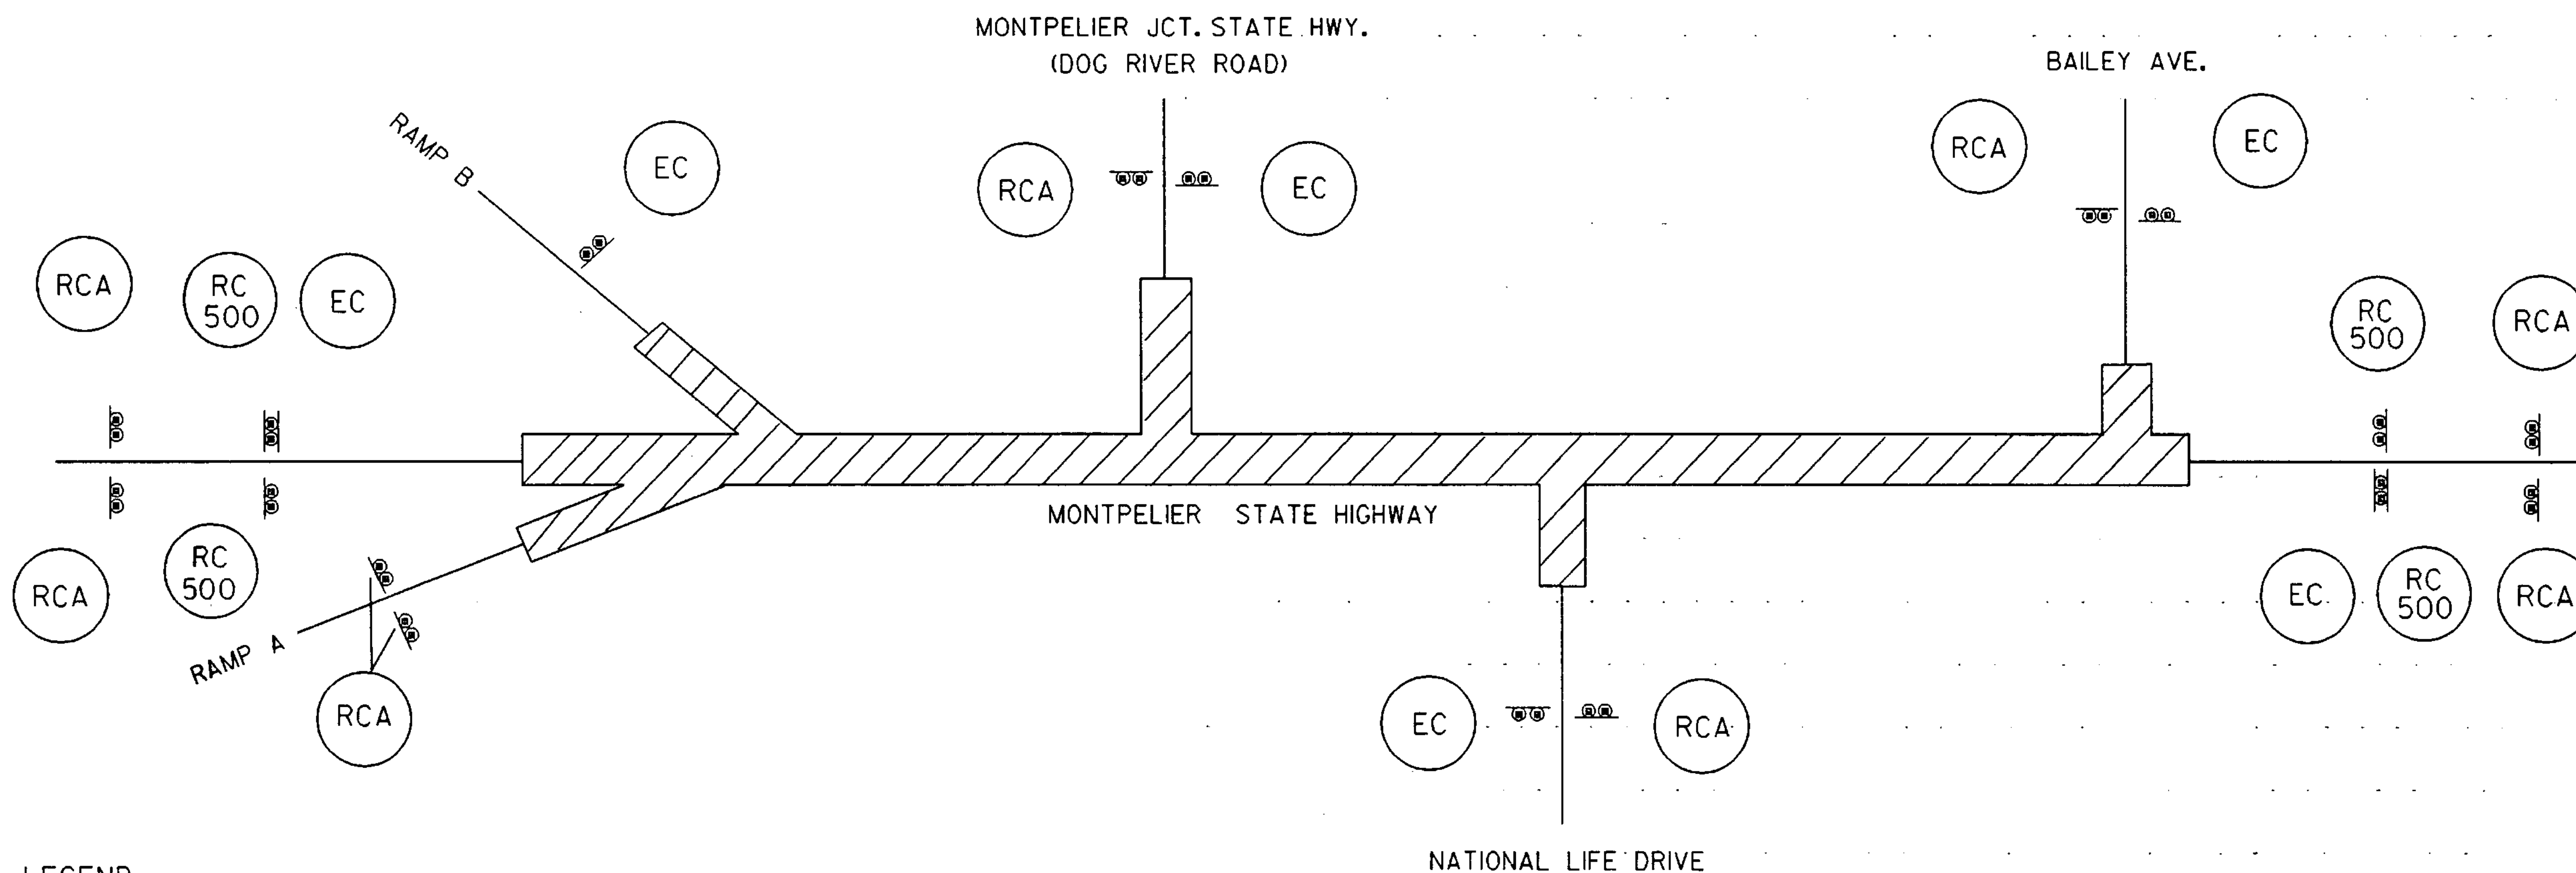

LEGEND:

- RCA = ROAD CONSTRUCTION AHEAD
- EC = END CONSTRUCTION
- RC 500 = ROAD CONSTRUCTION 500 FEET

NTS

REVISED BY	DATE
DRAWN BY	DATE 7/95
SQUAD LEADER	NYQUIST
DESIGN FILE NO. SODA/89B018/DRO18TYP.DGN	
PARM db018cas.1	DATE PLOTTED 15-FEB-1996
PROJ. NAME	MONTPELIER
PROJ. NO.	FEGC-F 028-2(8)
SHEET 59	OF 118 SHEETS

Sheet Number: 59