




# PROFILE ALONG VT RTE 121

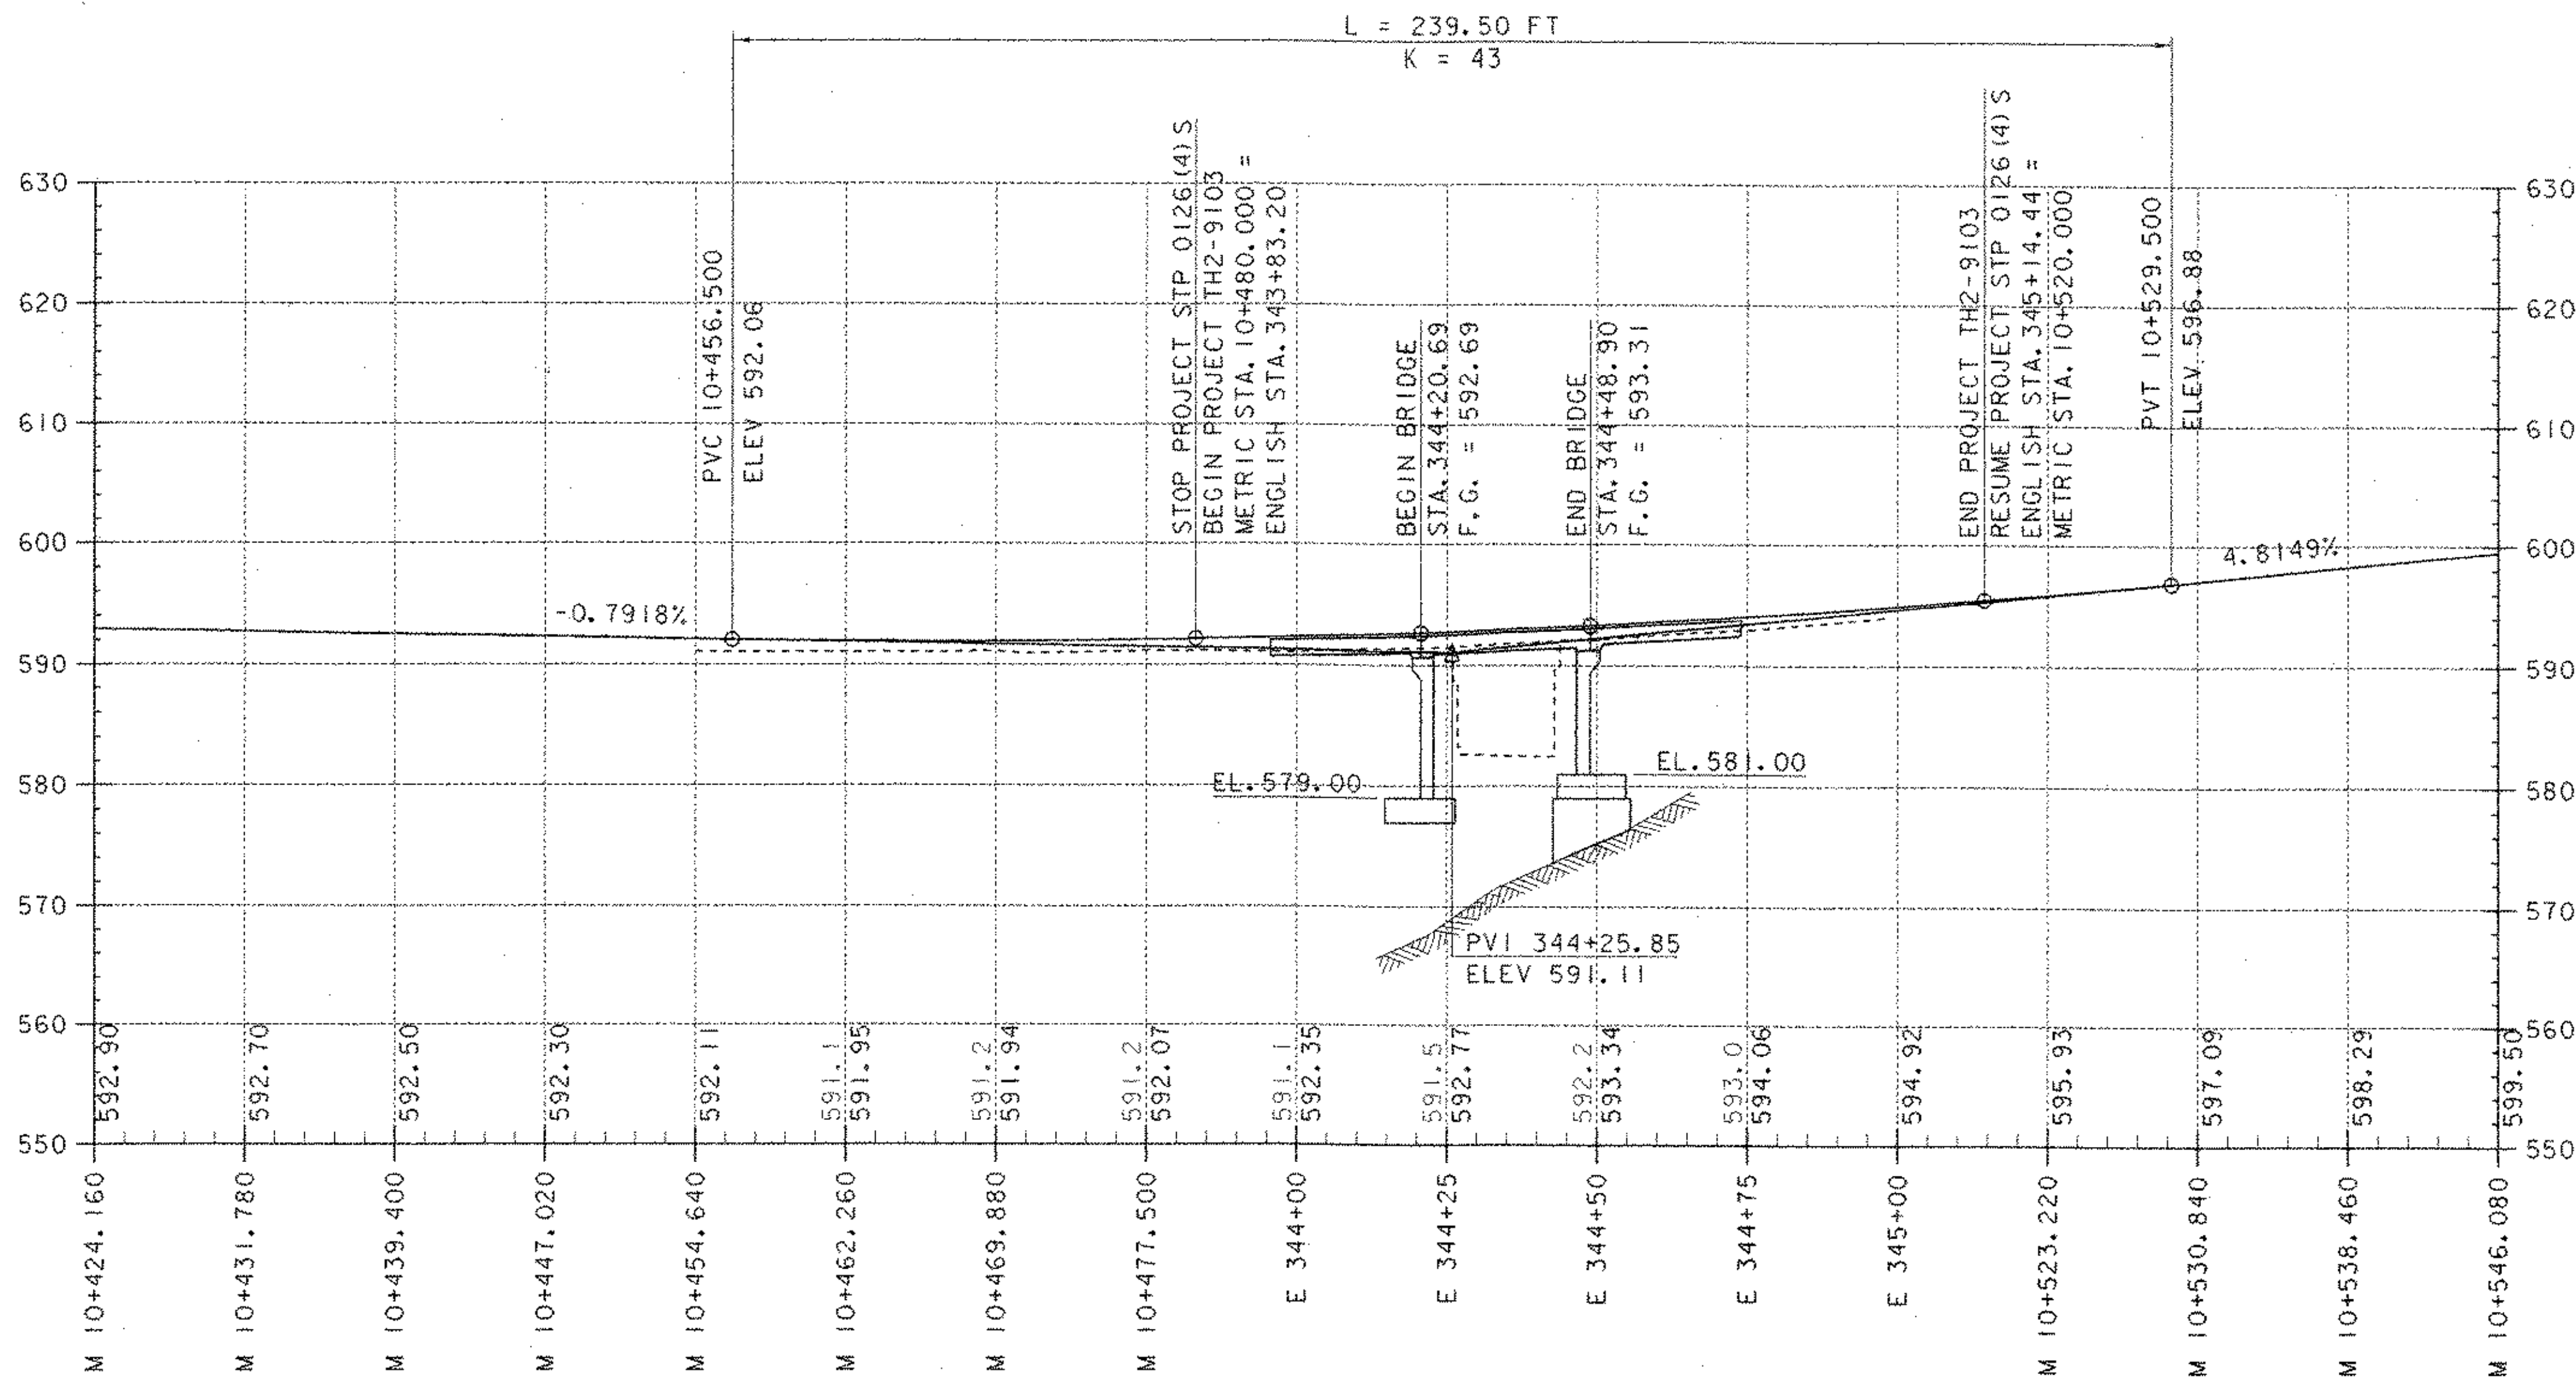

## DRIVE PROFILE @ 344+47.75 RT.

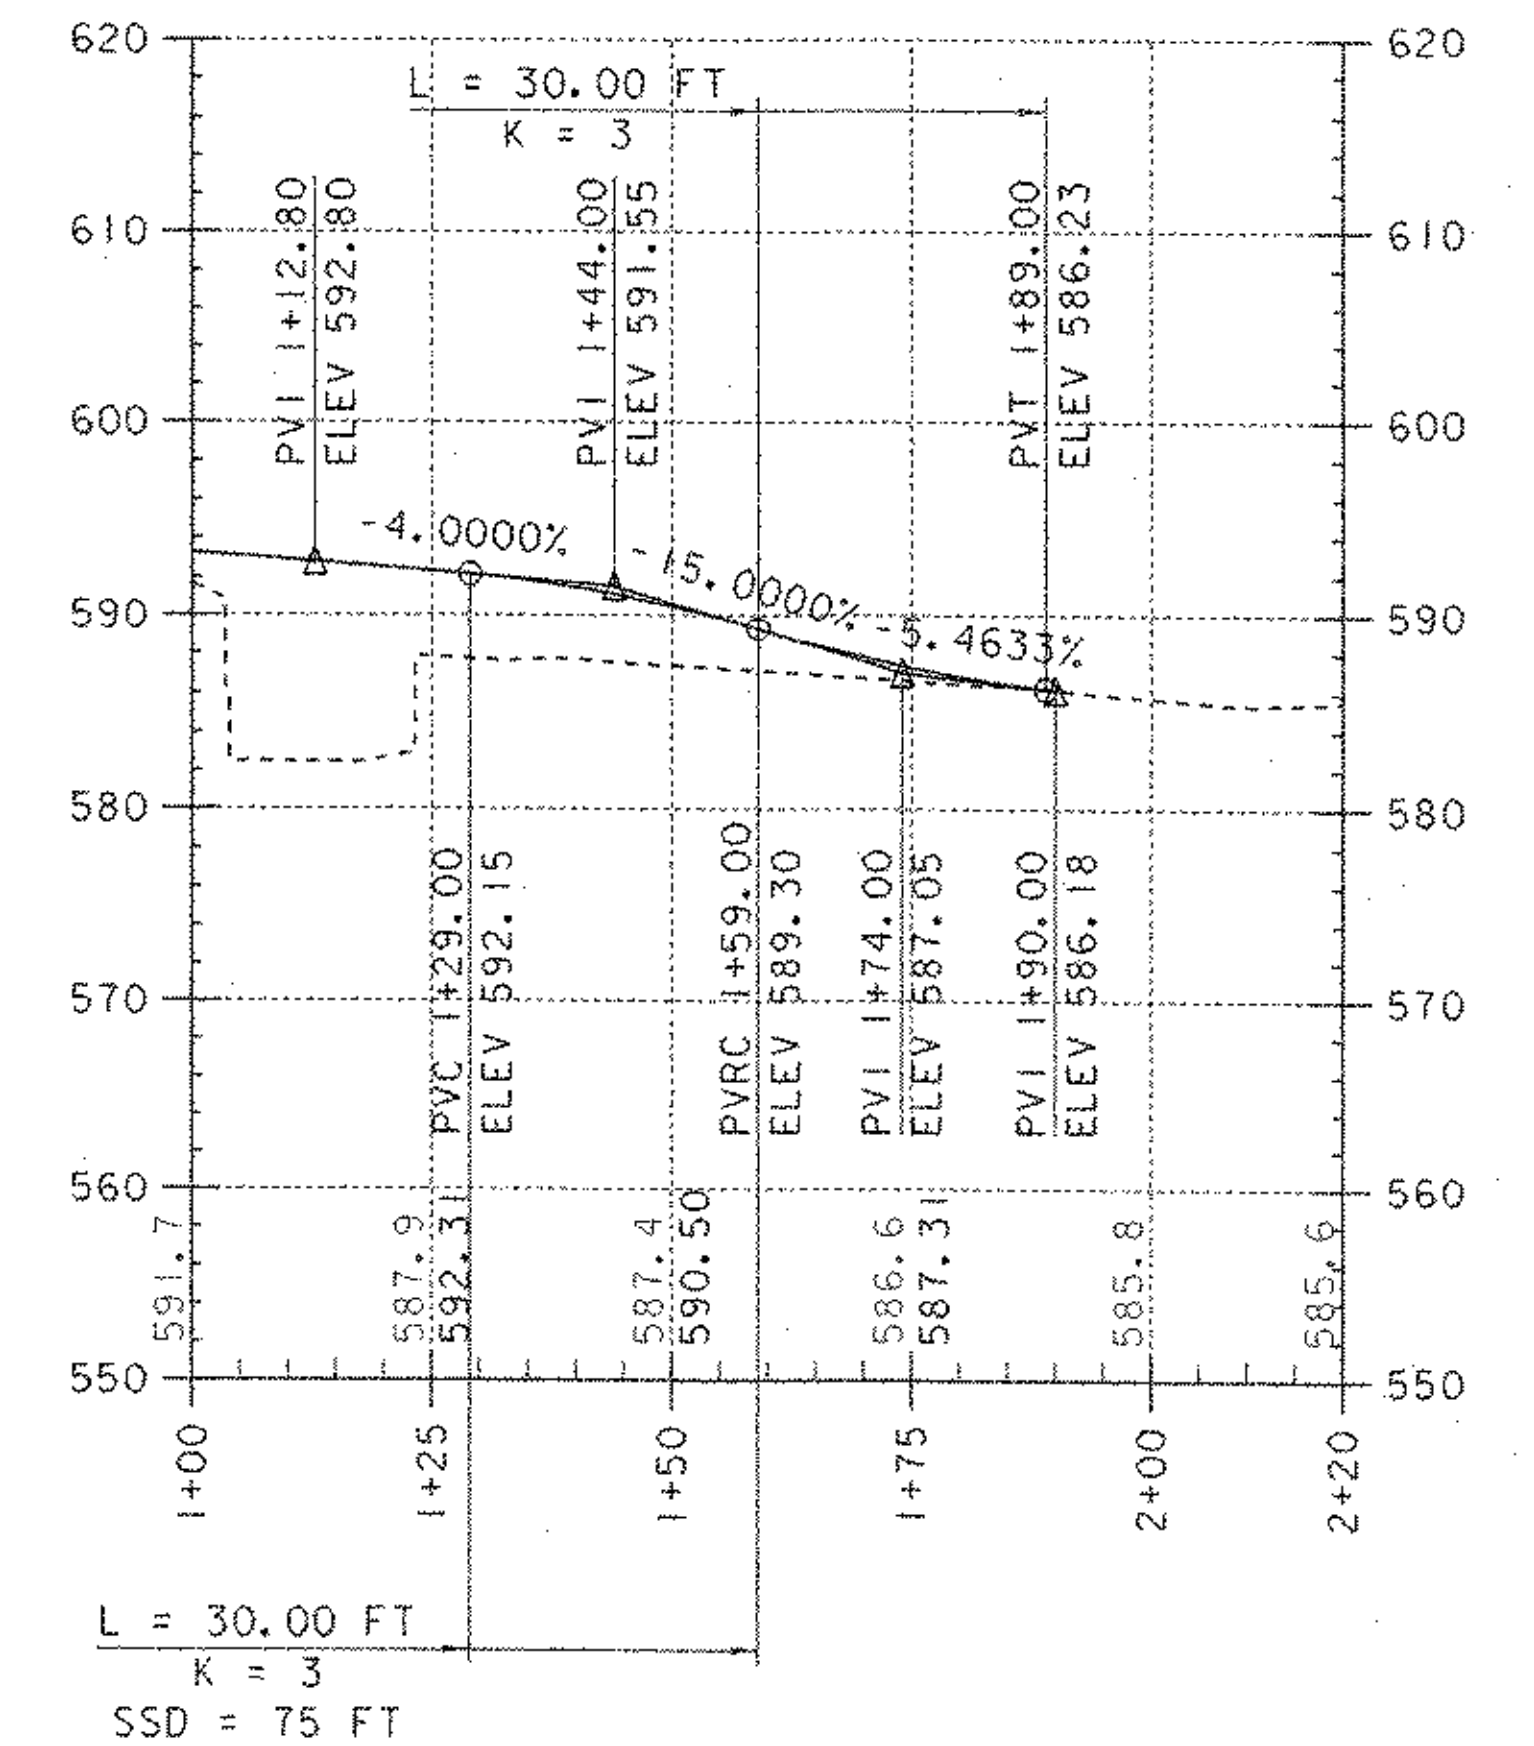

NOTE:  
 ELEVATIONS TO THE NEAREST TENTH ARE  
 EXISTING GROUND ALONG PROPOSED CENTERLINE.  
 ELEVATIONS TO THE NEAREST HUNDREDTH ARE  
 FINISH GRADE ALONG PROPOSED CENTERLINE.

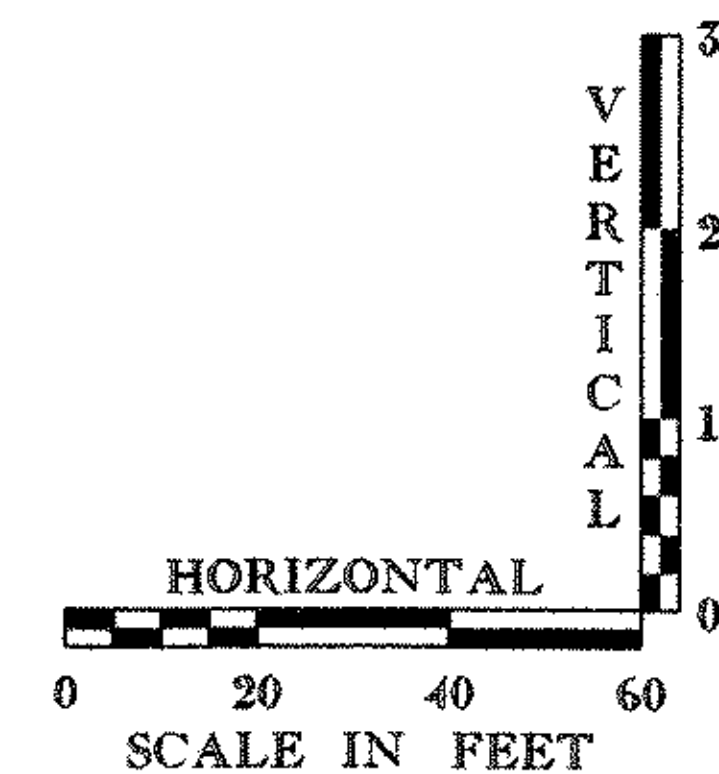

## PROFILES

PROJECT NAME:	ROCKINGHAM	FILE NAME:	90c053\structures\sc053pfl1	PLOT DATE:	20-MAR-2003
PROJECT NUMBER:	TH2 - 9103	PROJECT MANAGER:	R. R. WHITCOMB	DRAWN BY:	G. ROY
DESIGNED BY:	G. ROY	CHECKED BY:	R. WHITCOMB	SHEET	6 OF 38