






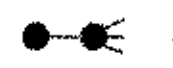


LEGEND

-  TRAFFIC SIGNAL POLE WITH LUMINAIRE
-  TYPE III BARRICADES SEE STD.E-107A
-  TYPE III BARRICADES (MOD.) SEE STD. E-107A
-  PAVEMENT MARKING REMOVAL
-  SIGNAL HEAD AND PHASE
-  JERSEY BARRIER
-  ENERGY ABSORPTION ATTENUATOR

NOTES:

1. ALL SIGNAL RELATED SIGNS SHALL BE REMOVED OR COVERED WHEN THE SIGNAL IS NOT OPERATING.
2. ITEM LOCATIONS ARE APPROXIMATE.
3. THE CONTRACTOR SHALL BE RESPONSIBLE TO CONFIRM ANY MEASUREMENTS IN THE FIELD.

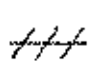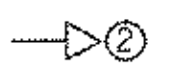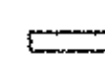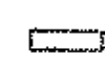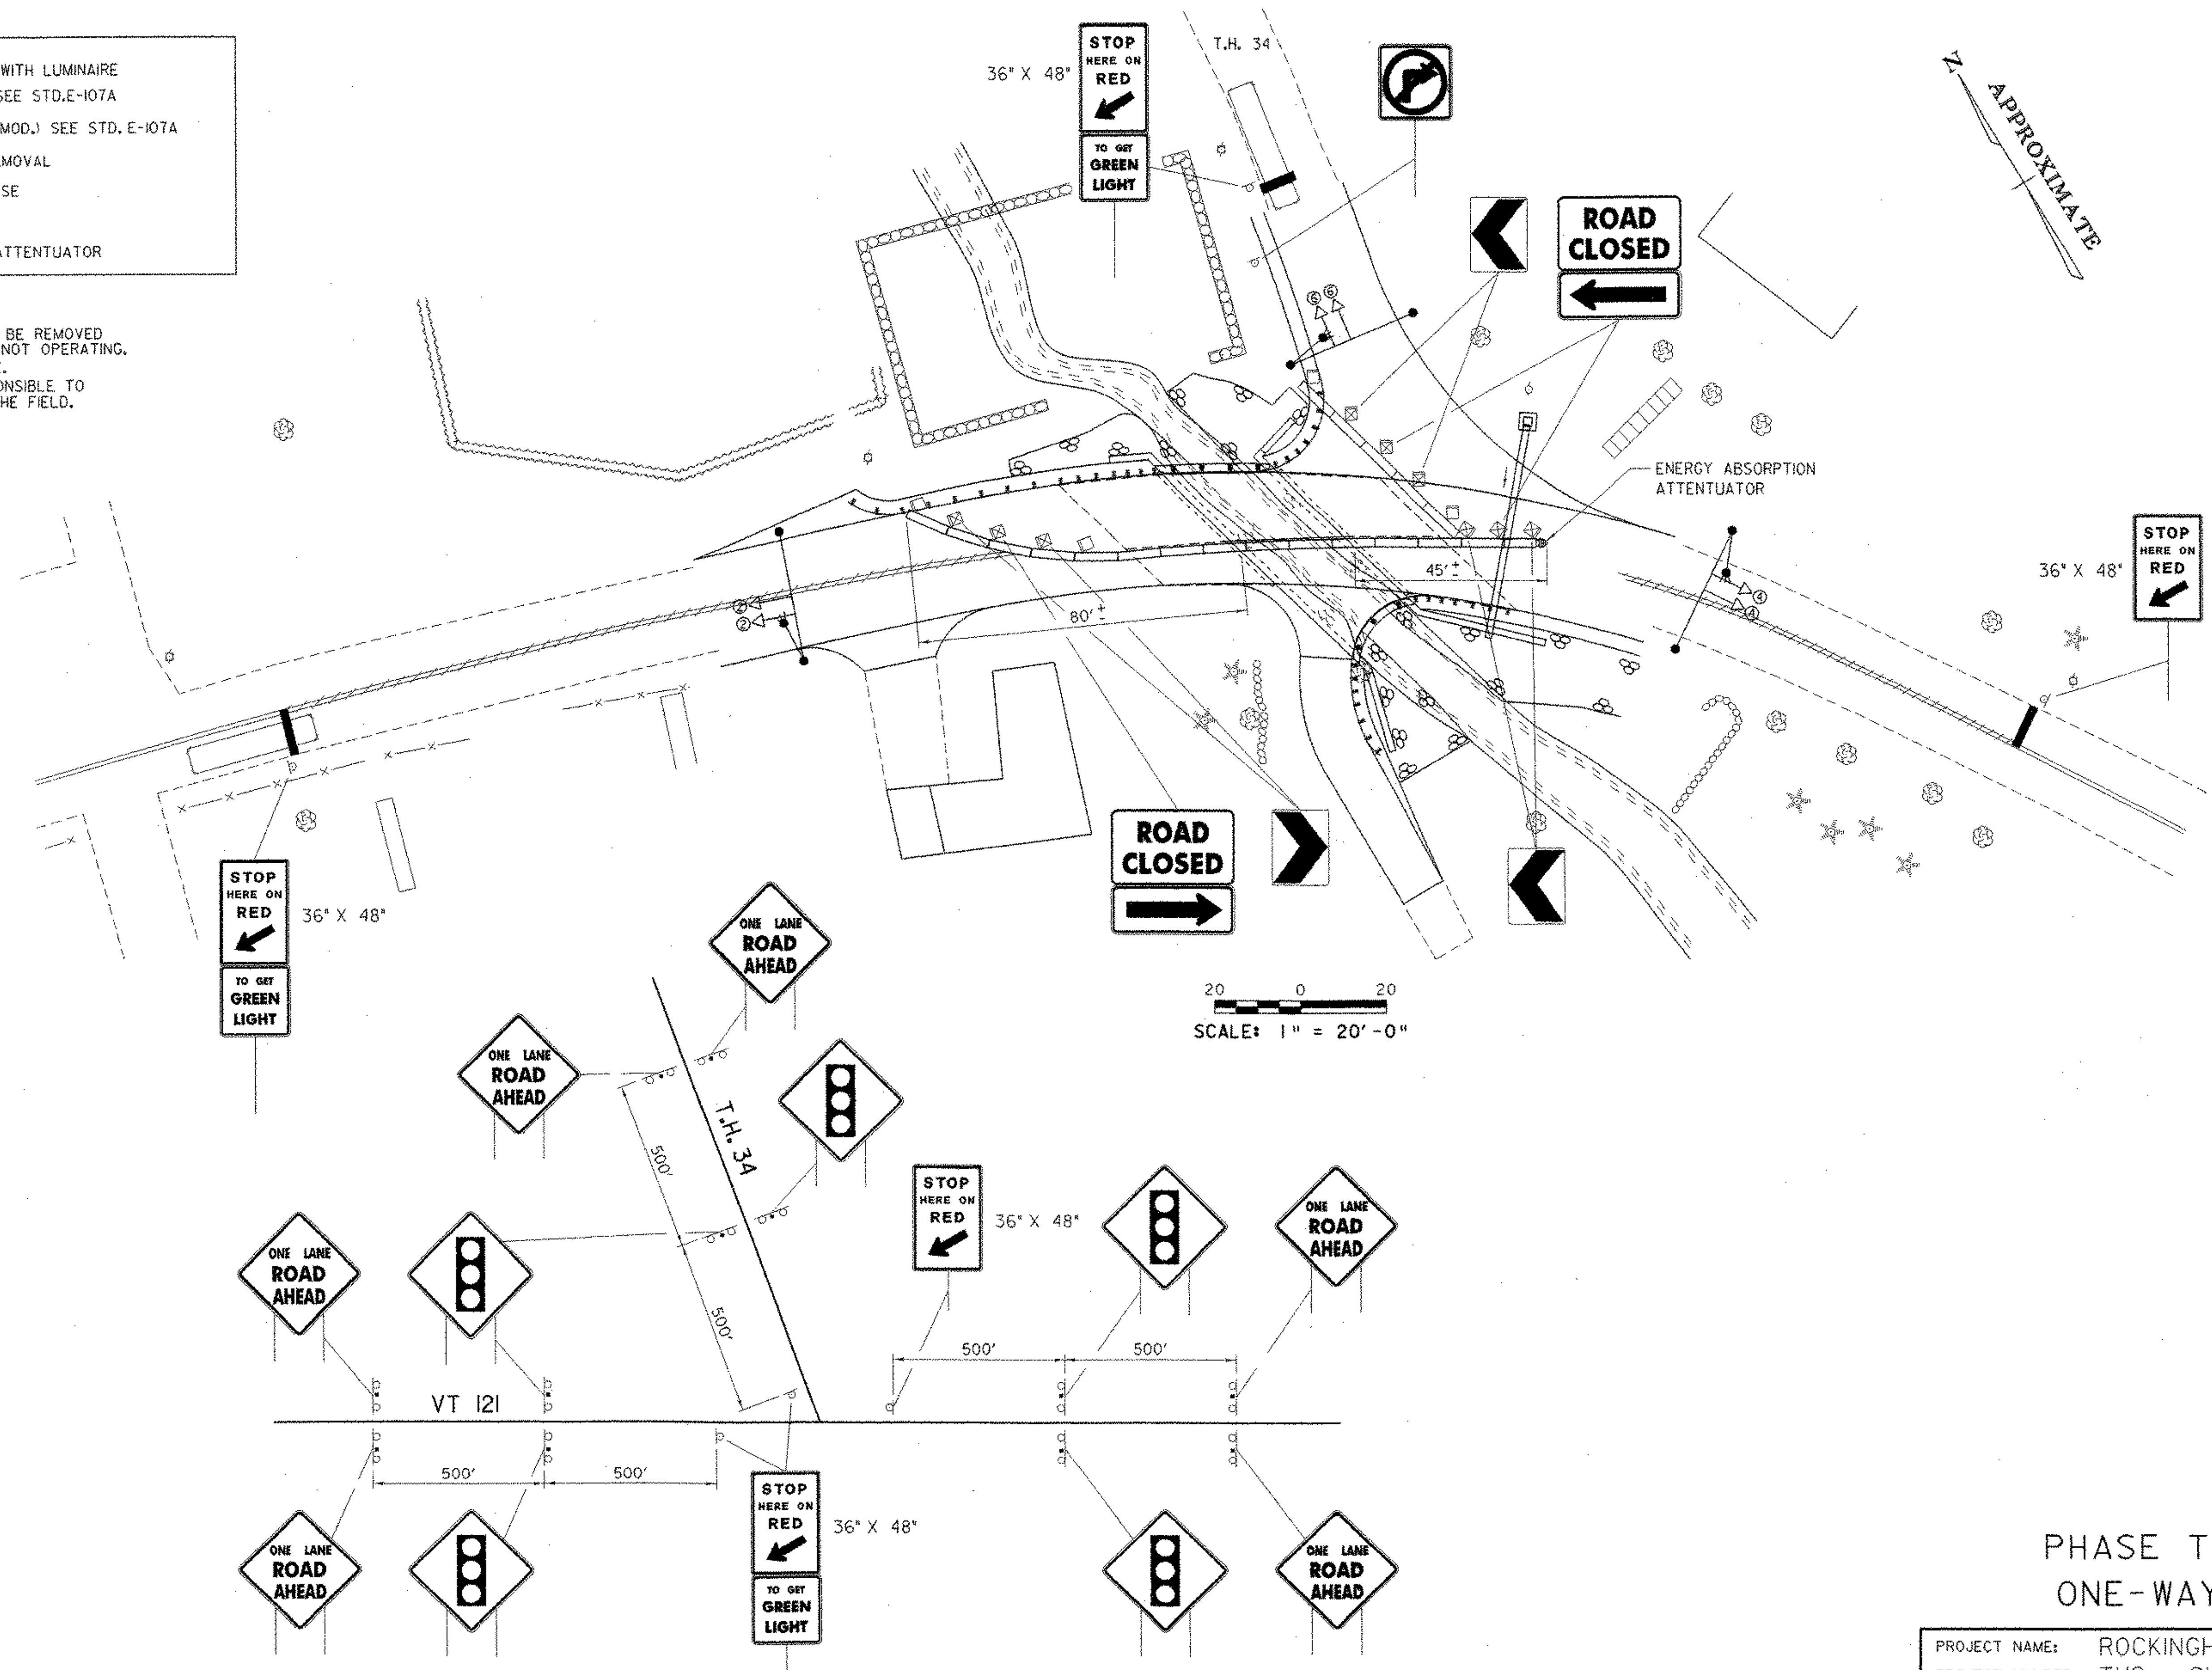

CONSTRUCTION APPROACH SIGN LAYOUT

NOT TO SCALE

**PHASE TWO LAYOUT
ONE-WAY ROADWAY**

PROJECT NAME: ROCKINGHAM	PLOT DATE: 20-MAR-2003
PROJECT NUMBER: TH2 - 9103	DRAWN BY: G. ROY
FILE NAME: 90c053\structures\sc053pc2.i	CHECKED BY: R. WHITCOMB
DESIGNED BY: G. ROY	SHEET 10 OF 38