


ILLUMINANCE INC. 100618

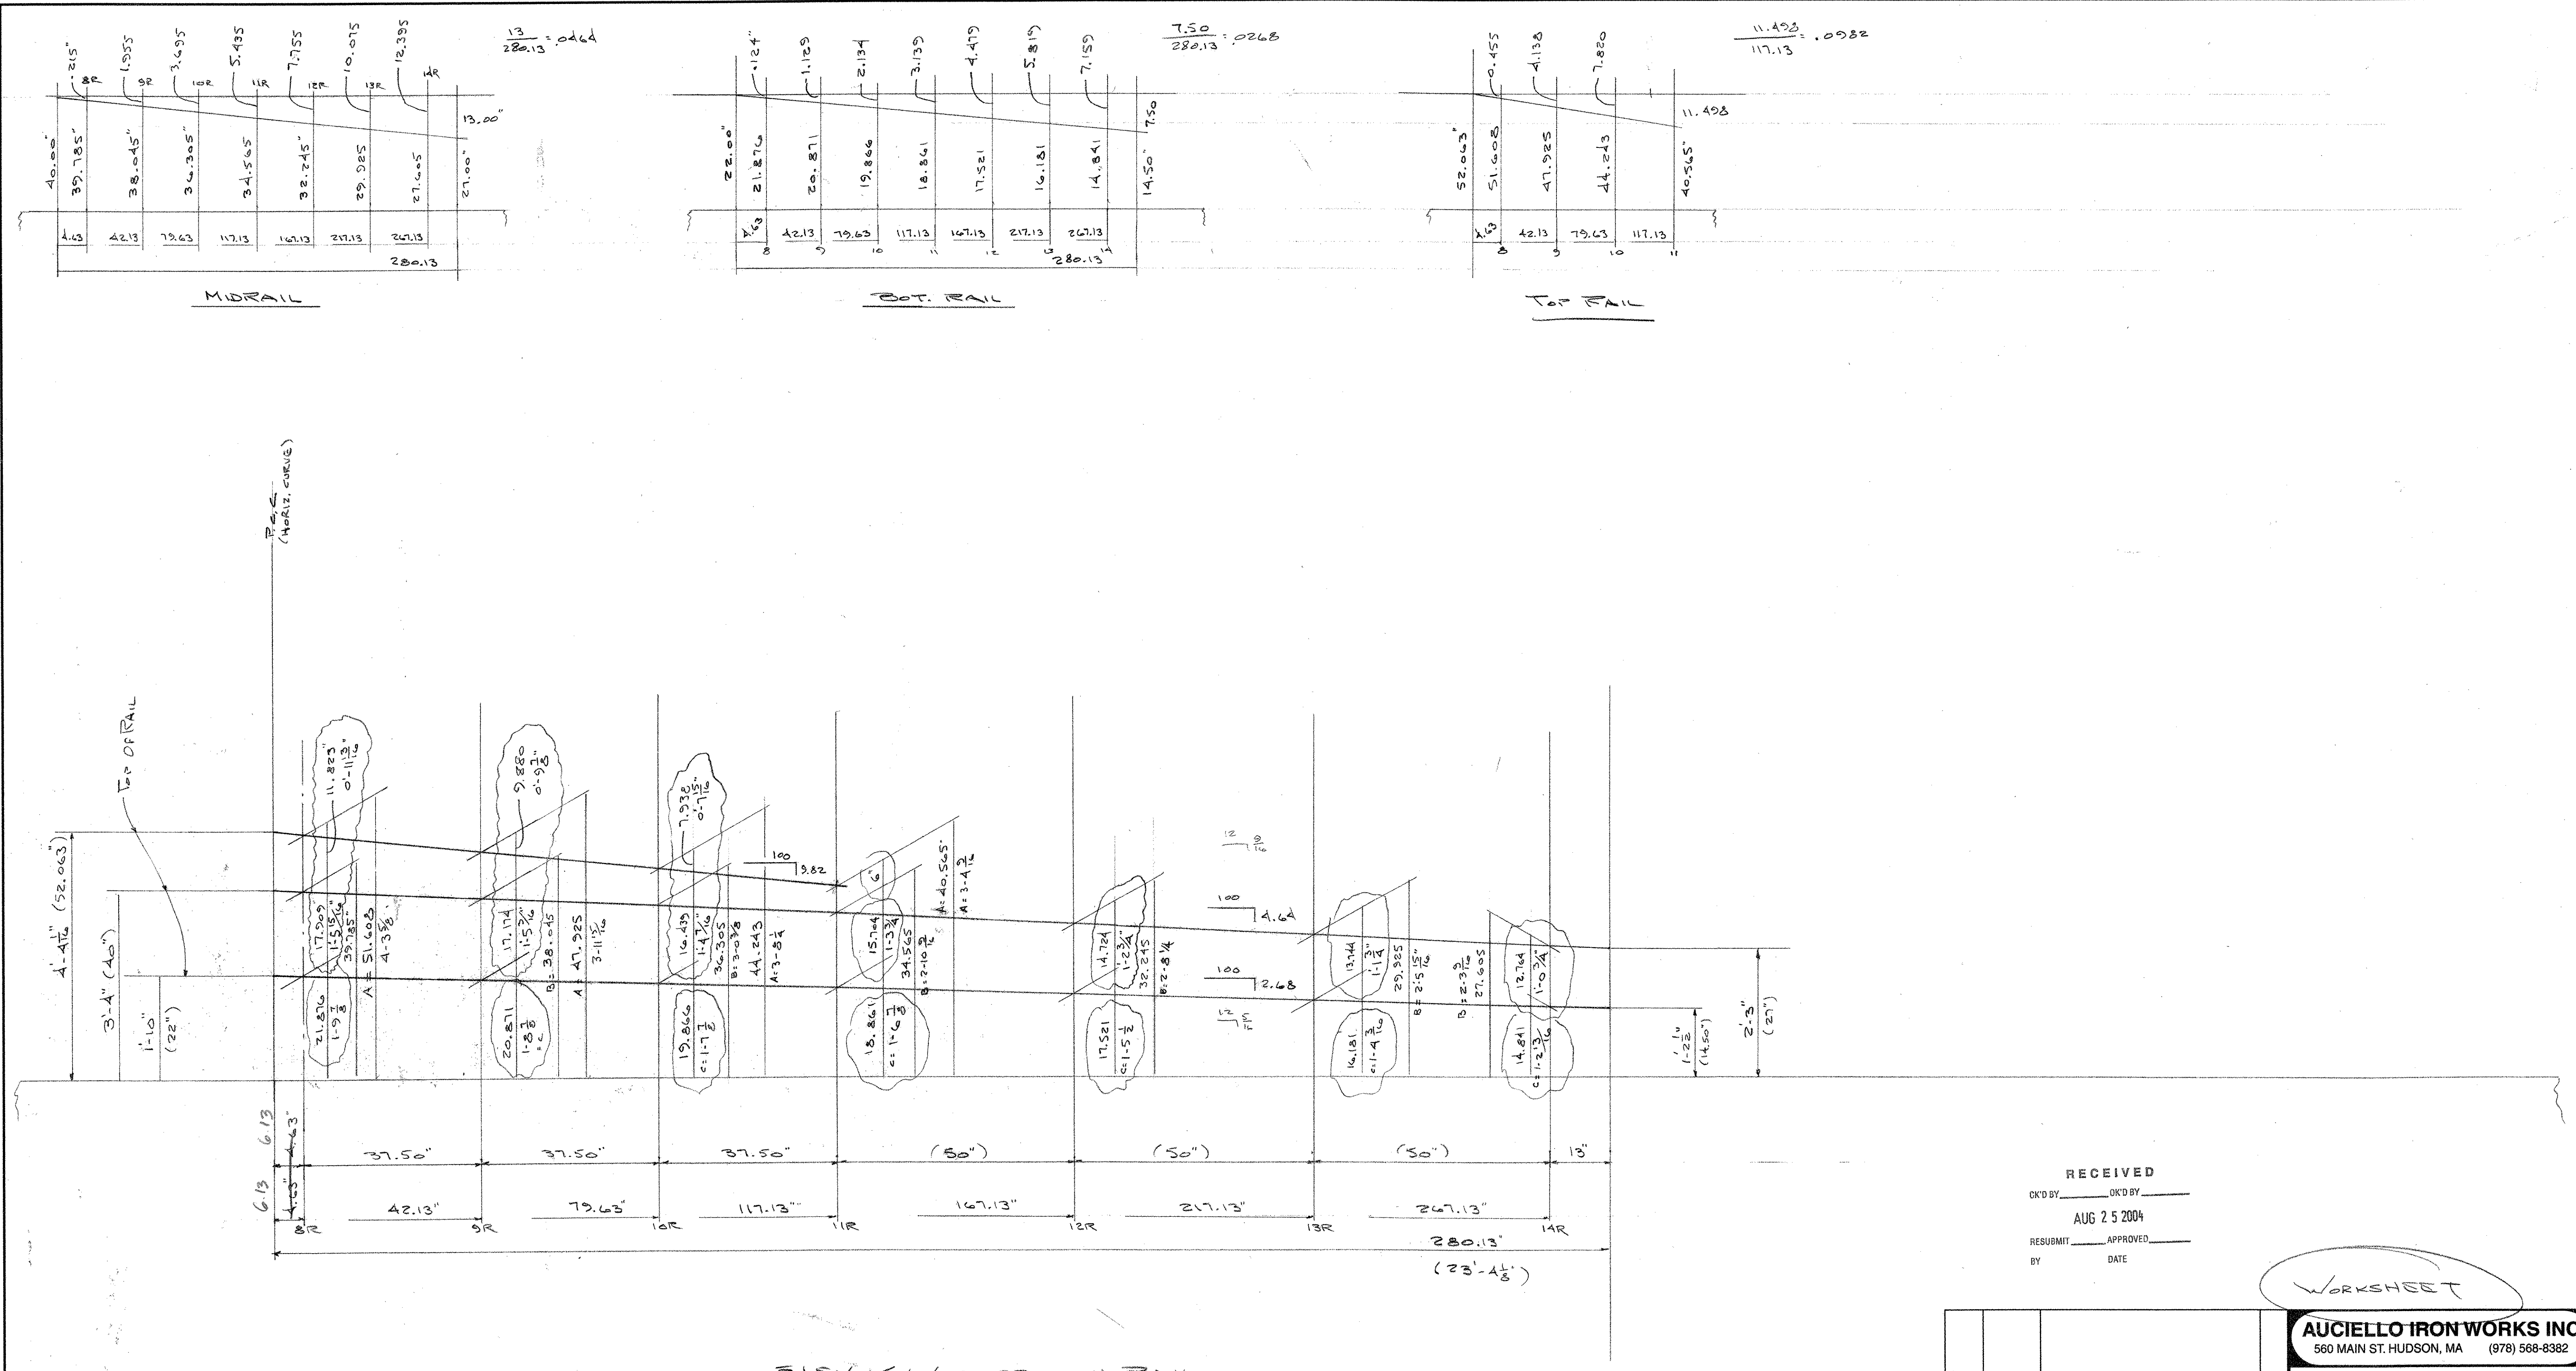

RECEIVED  
 OK'D BY \_\_\_\_\_ OK'D BY \_\_\_\_\_  
 AUG 25 2004  
 RESUBMIT \_\_\_\_\_ APPROVED \_\_\_\_\_  
 BY \_\_\_\_\_ DATE \_\_\_\_\_

WORKSHEET

AUCIELLO IRON WORKS INC 560 MAIN ST. HUDSON, MA (978) 568-8382	
ROCKINGHAM, VT. # TH2-9103	
T.H. 2 OVER BEAVER BROOK	
S.W. APPROACH RAIL	
SURFACE PREP:	FINISH:
FOR:	DWG. NO.
DR. Wm A. S. O.A.	
CHK. A.B. L.	
JOB NO. A240019	SHEET OF
ISSUE DATE	DESCRIPTION