
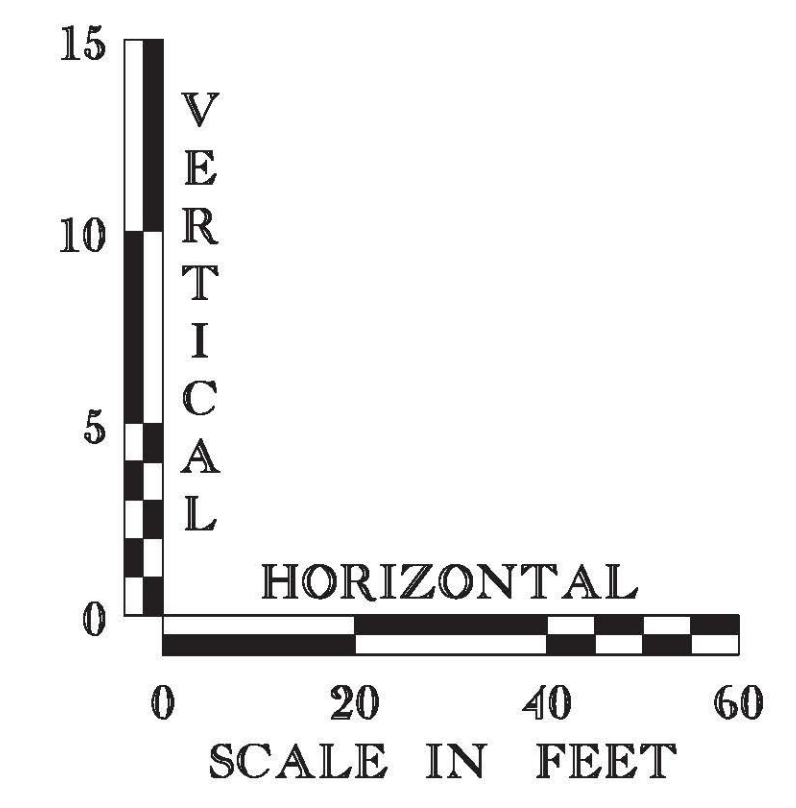
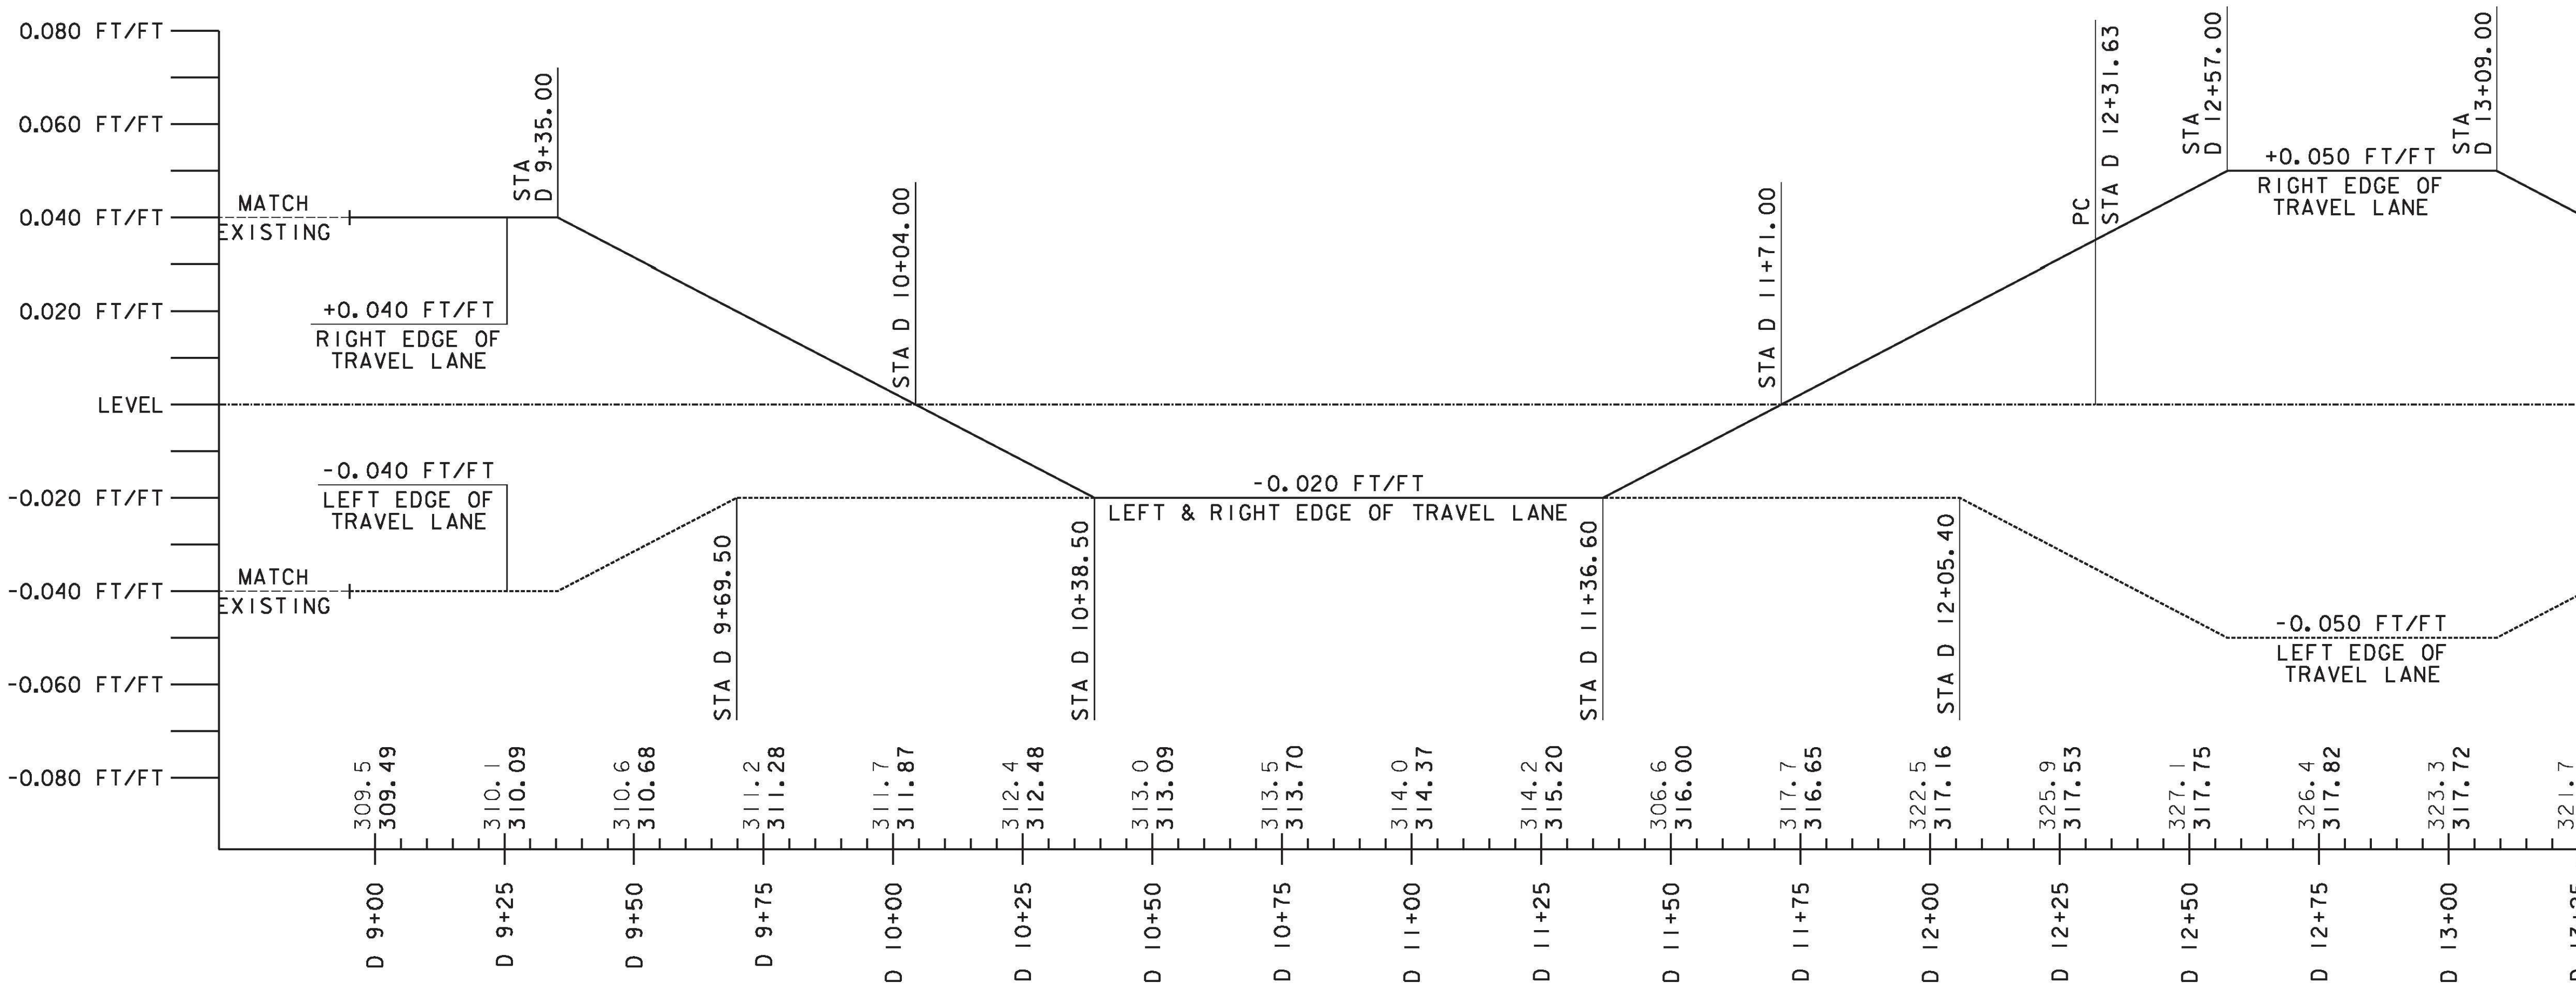


FILE NAME = V:\Projects\290c092\290c092\CADD\MSTN\BBS-1\31 DETOUR\A\_290c092.pr0.01.13.dgn  
 DATE/TIME = 6/17/2011  
 USER = 3086

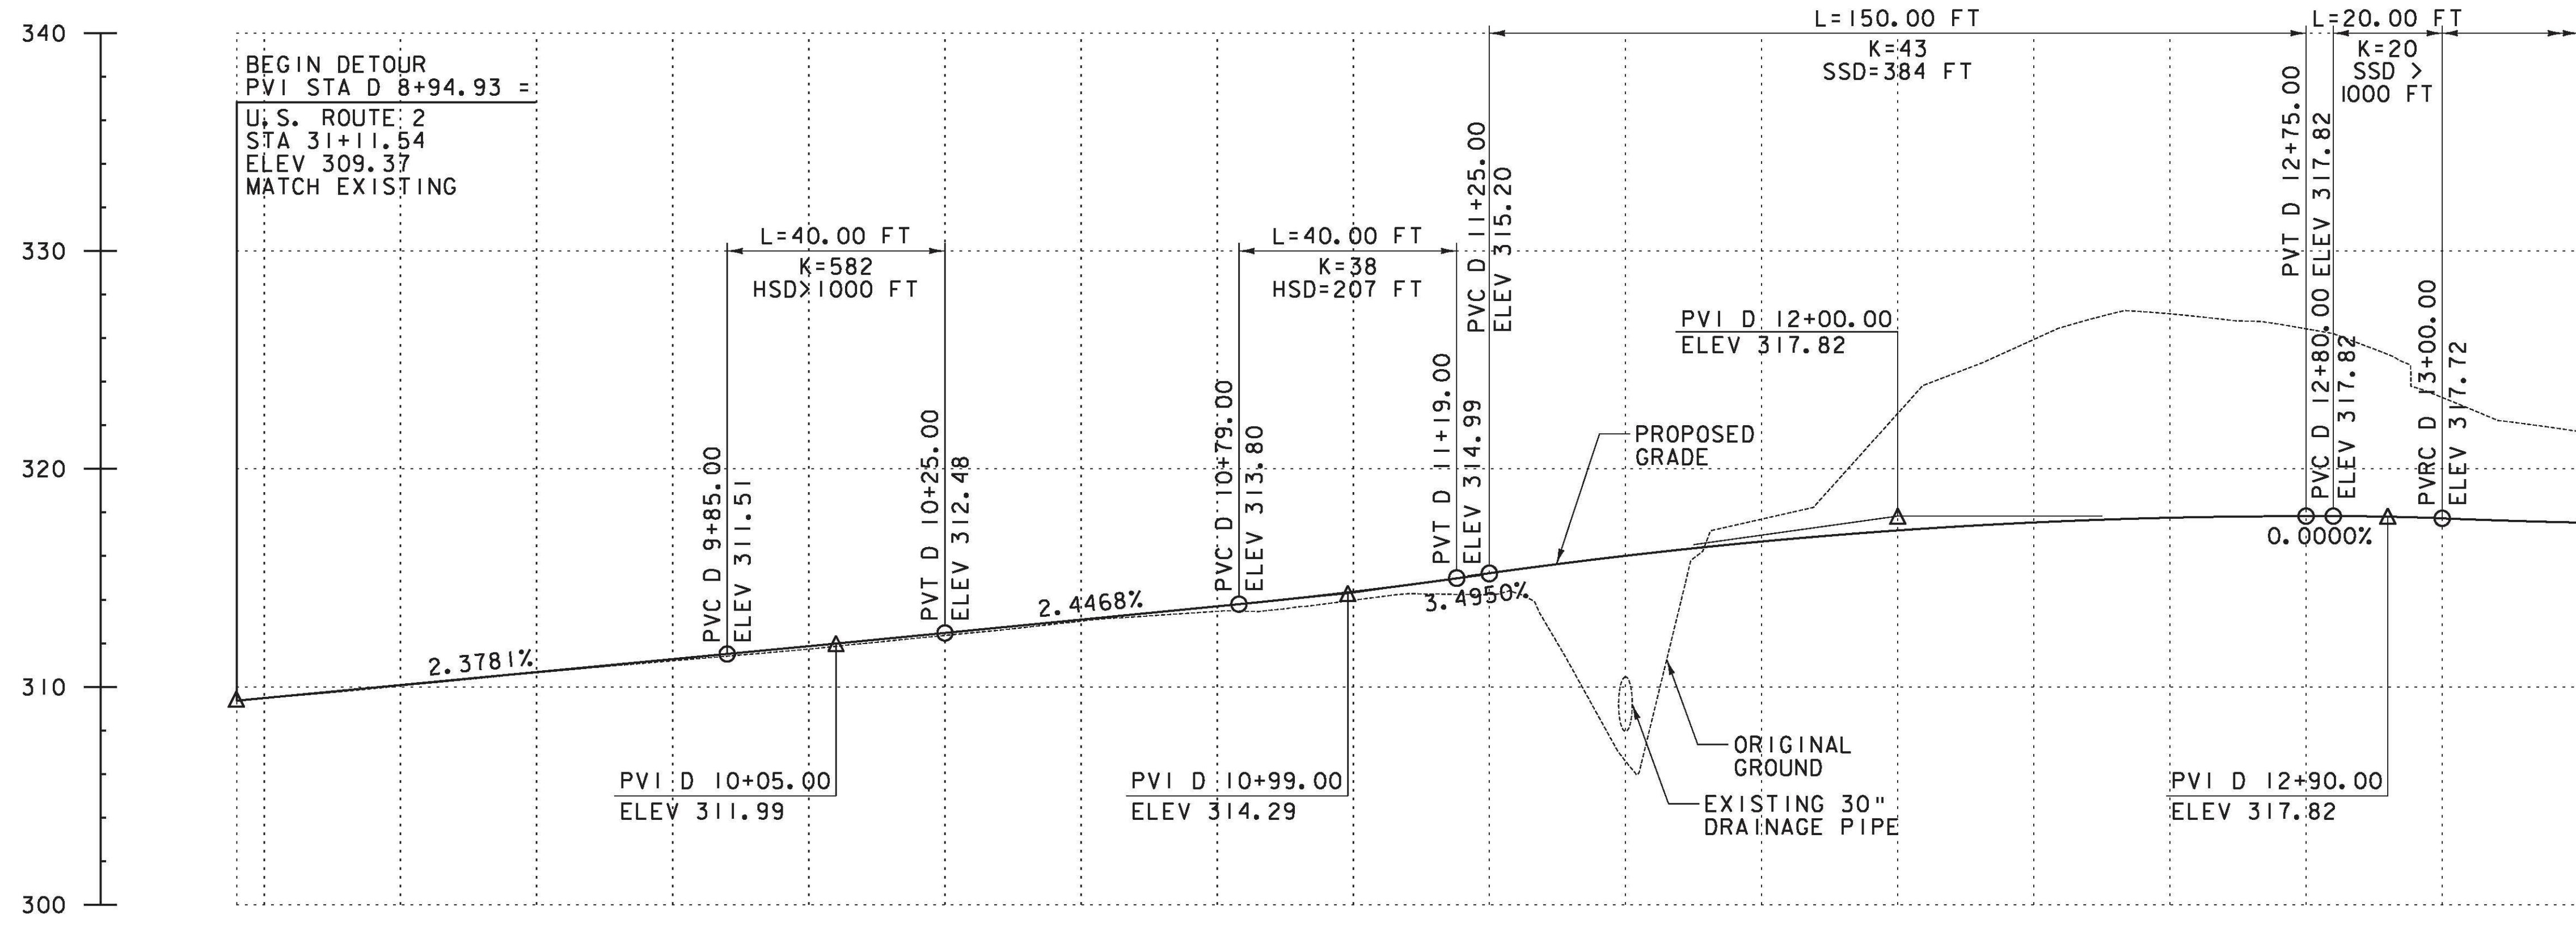

**U.S. ROUTE 2 DETOUR**

**PROFILE SHEET #1**

PROJECT NAME: RICHMOND	FILE NAME: 290c092_pr0.01.13.dgn	PLOT DATE: 6/17/2011
PROJECT NUMBER: STP-RS 0284(III)	PROJECT LEADER: D.E.G.	DRAWN BY: C.A.K.
DESIGNED BY: B.T.H.	DWG. NO.: PR-1	CHECKED BY: D.E.G.
		SHEET 9 OF 29