



FILE NAME = V:\P\Projects\2007\2076\CAOD\INST\WBS-1-131\DETOUR\290c092.pro_02_13.dgn
 DATE/TIME = 6/17/2011
 USER = 3086

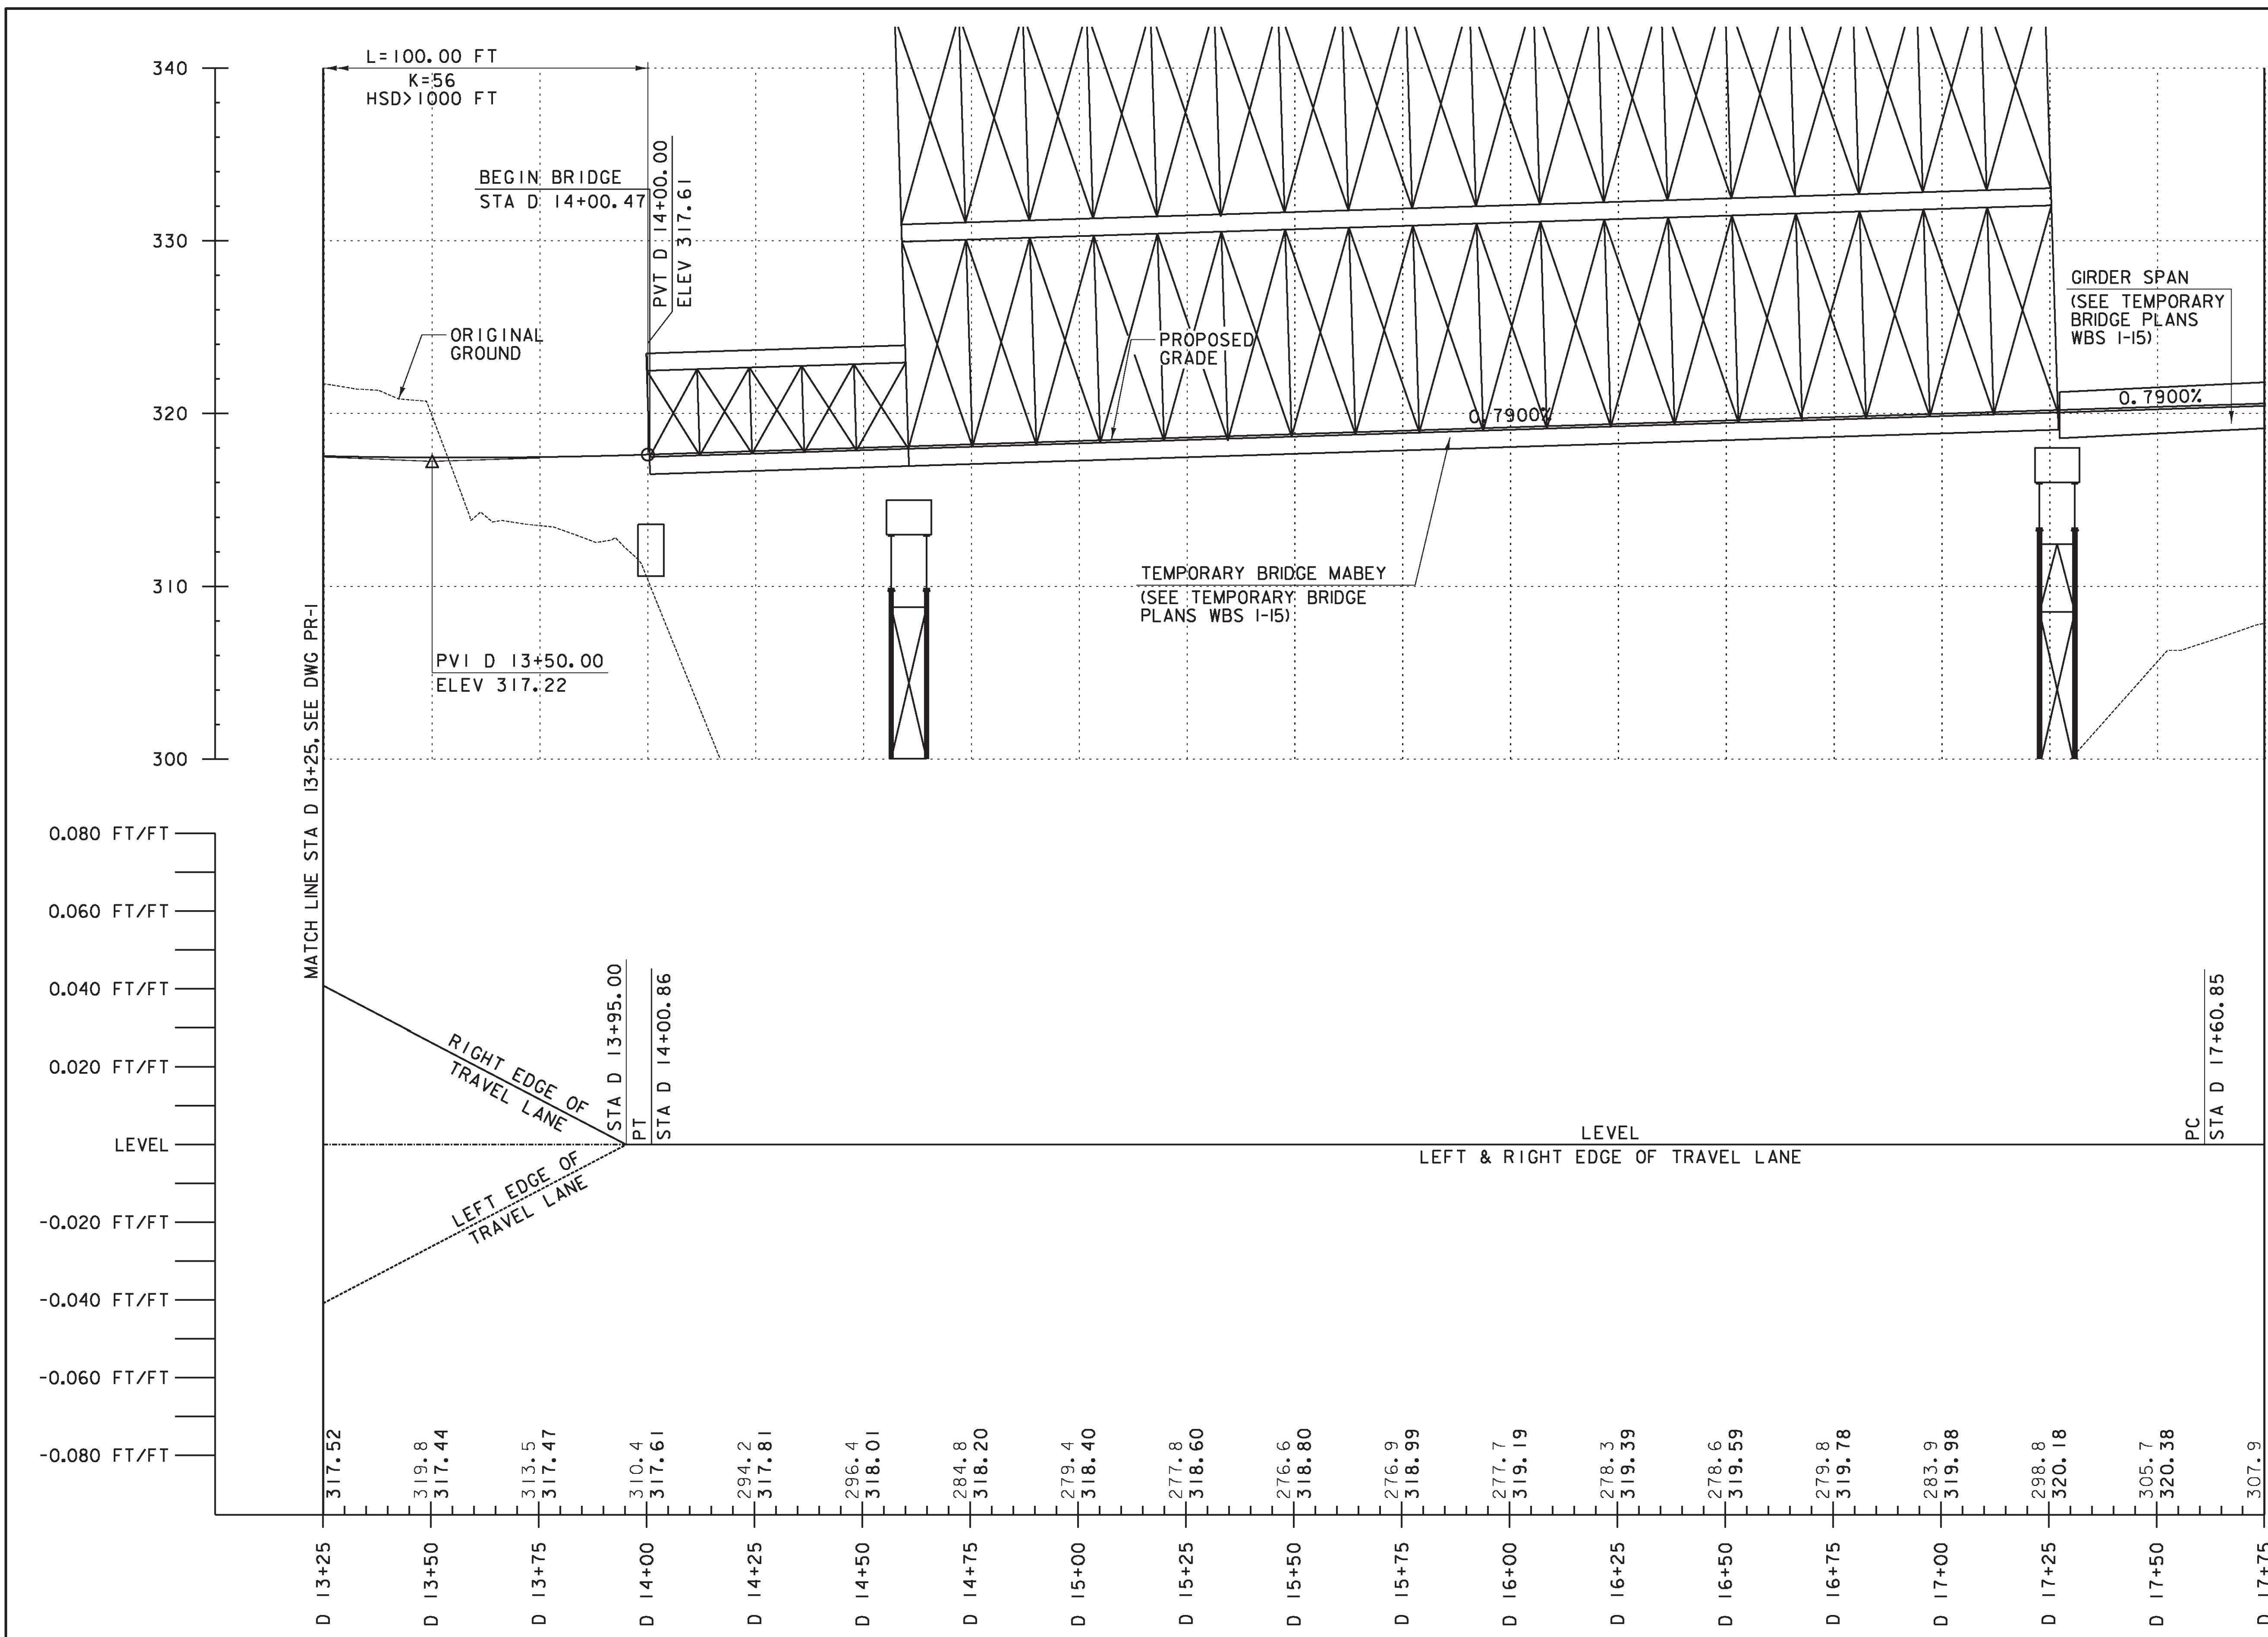

U.S. ROUTE 2 DETOUR

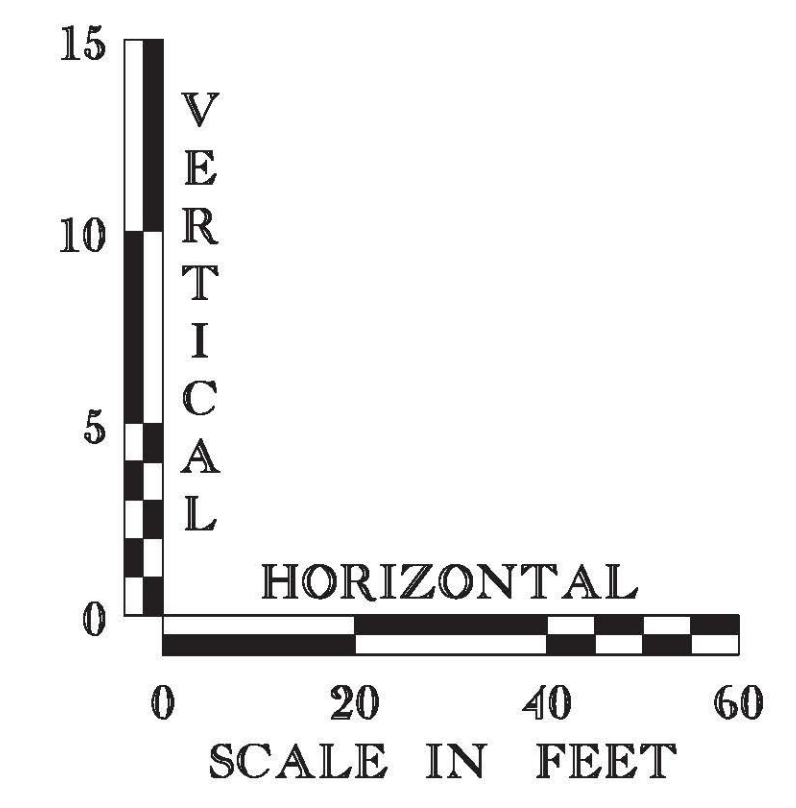

PROFILE SHEET #2

PROJECT NAME: RICHMOND	PLOT DATE: 6/17/2011
PROJECT NUMBER: STP-RS 0284(III)	DRAWN BY: C.A.K.
FILE NAME: 290c092.pro_02_13.dgn	CHECKED BY: D.E.G.
PROJECT LEADER: D.E.G.	SHEET 10 OF 29
DESIGNED BY: B.T.H.	
DWG. NO.: PR-2	