



FILE NAME = V:\Projects\2009\22076\CAOD\131 DETOUR\131.dgn
 DATE/TIME = 6/20/2011
 USER = 3086

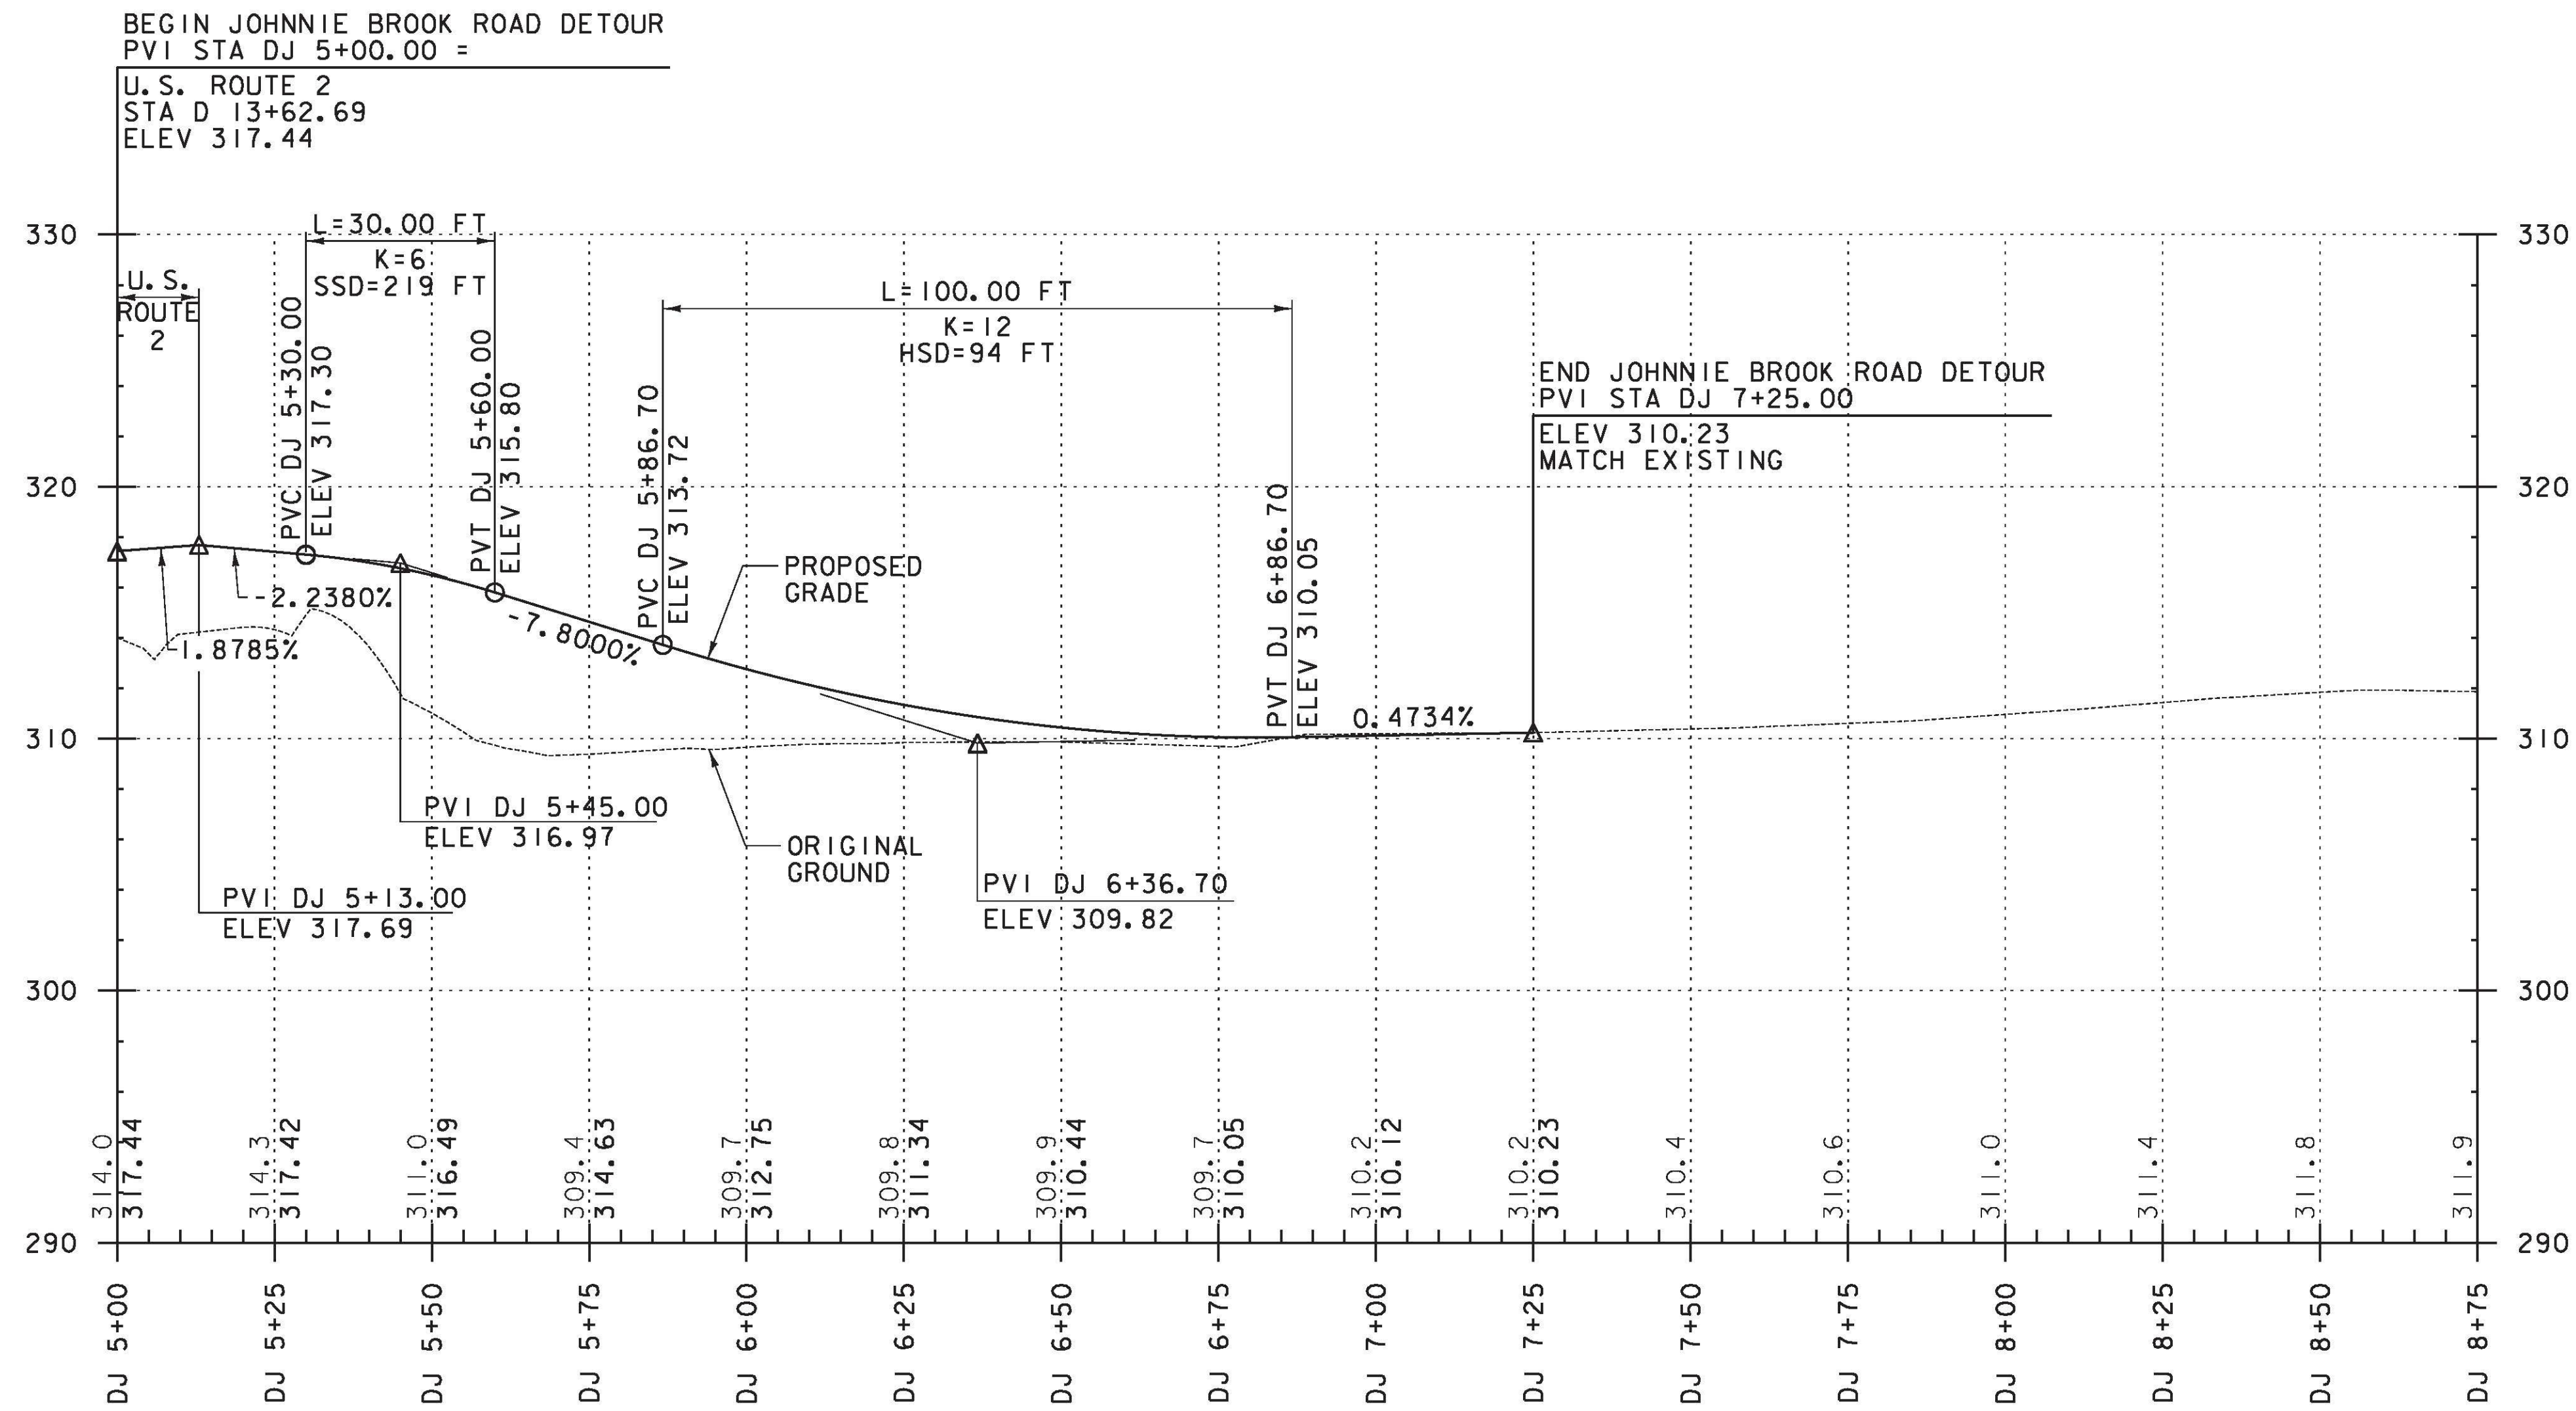

JOHNNIE BROOK ROAD DETOUR

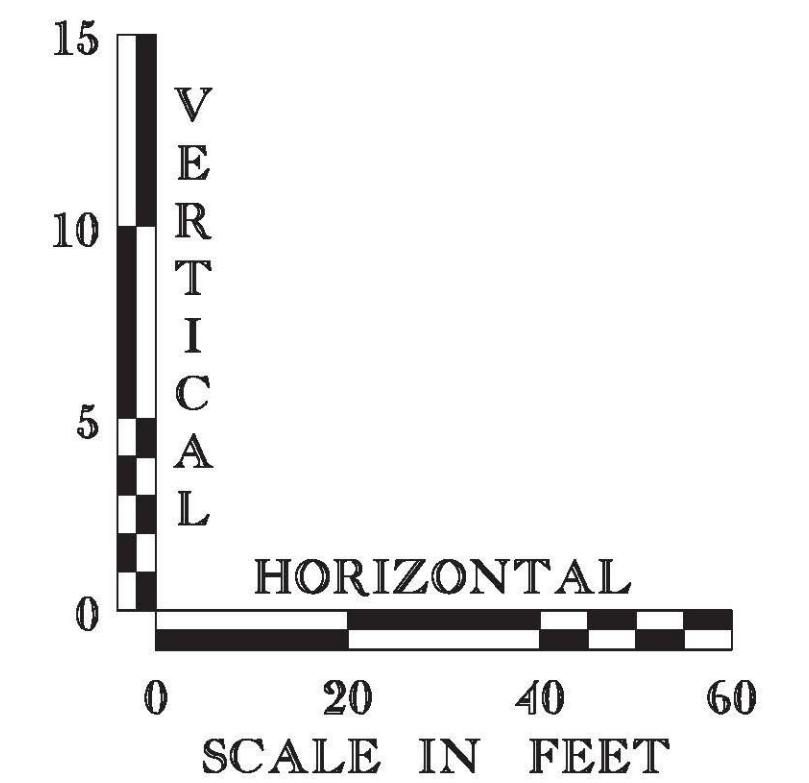

PROFILE SHEET #5	PROJECT NAME: RICHMOND	PLOT DATE: 6/20/2011
	PROJECT NUMBER: STP-RS 0284(III)	DRAWN BY: C.A.K.
	FILE NAME: z90c092_pro_05_13.dgn	CHECKED BY: D.E.G.
	PROJECT LEADER: D.E.G.	SHEET 13 OF 29
	DESIGNED BY: B.T.H.	
	DWG. NO.: PR-5	