


JOHNNIE BROOK ROAD TYPICAL SECTION
STA JB 120+12.00 TO STA JB 120+75.00

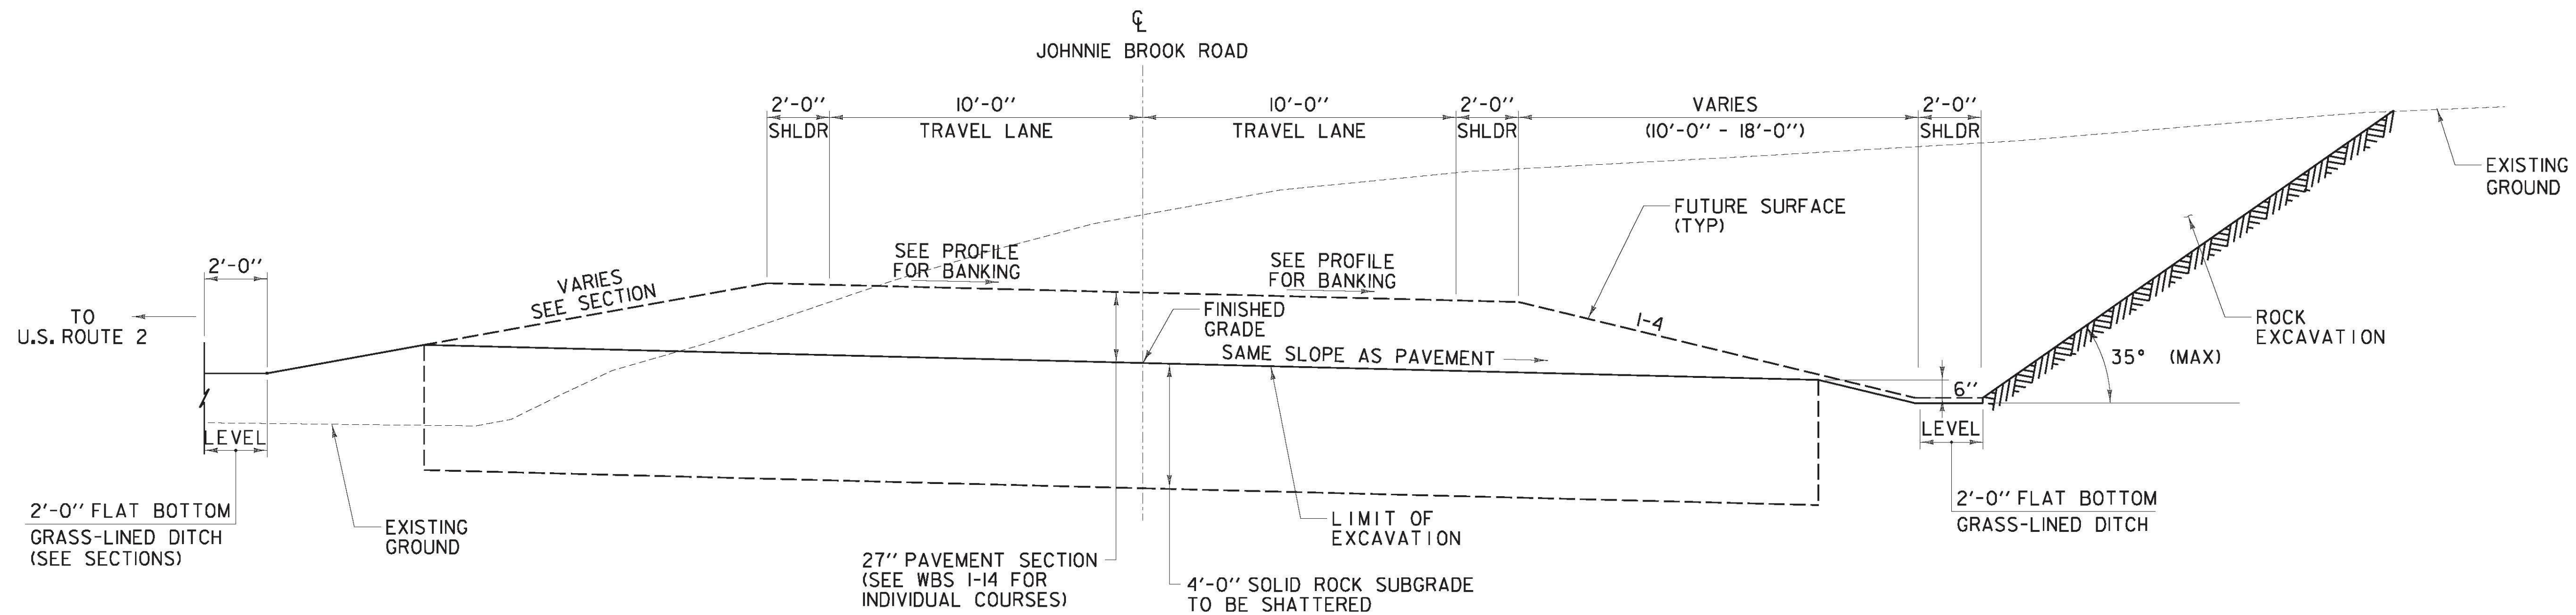

JOHNNIE BROOK ROAD TYPICAL SECTION
STA JB 120+75.00 TO STA JB 123+75.00

NOT TO SCALE

TYPICAL SECTION	PROJECT NAME: RICHMOND	PLOT DATE: 4/13/2011
	PROJECT NUMBER: STP-RS 0284(II)	DRAWN BY: C.A.K.
	FILE NAME: z90c092_ttyp-11.dgn	CHECKED BY: D.E.G.
	DESIGNED BY: B.T.H.	SHEET 2 OF 11
	DWG. NO.: TS-1	

FILE NAME = v:\projects\enr\122276\cadd\mstr\wbs (1-19) rock cut\96e092_ttyp-11.dgn
DATE/TIME = 4/13/2011 10:58:30
USER = 3066