


FILE NAME = v:\projects\enr\222876\cadd\mstr\bridge\work\bs (1-15) temporary bridge work\bs (1-15) northeast towers.dgn  
 DATE/TIME = 6/1/2011  
 USER = 3293


FOR DETAILS ABOVE TOWER  
 SEE SHEET 13

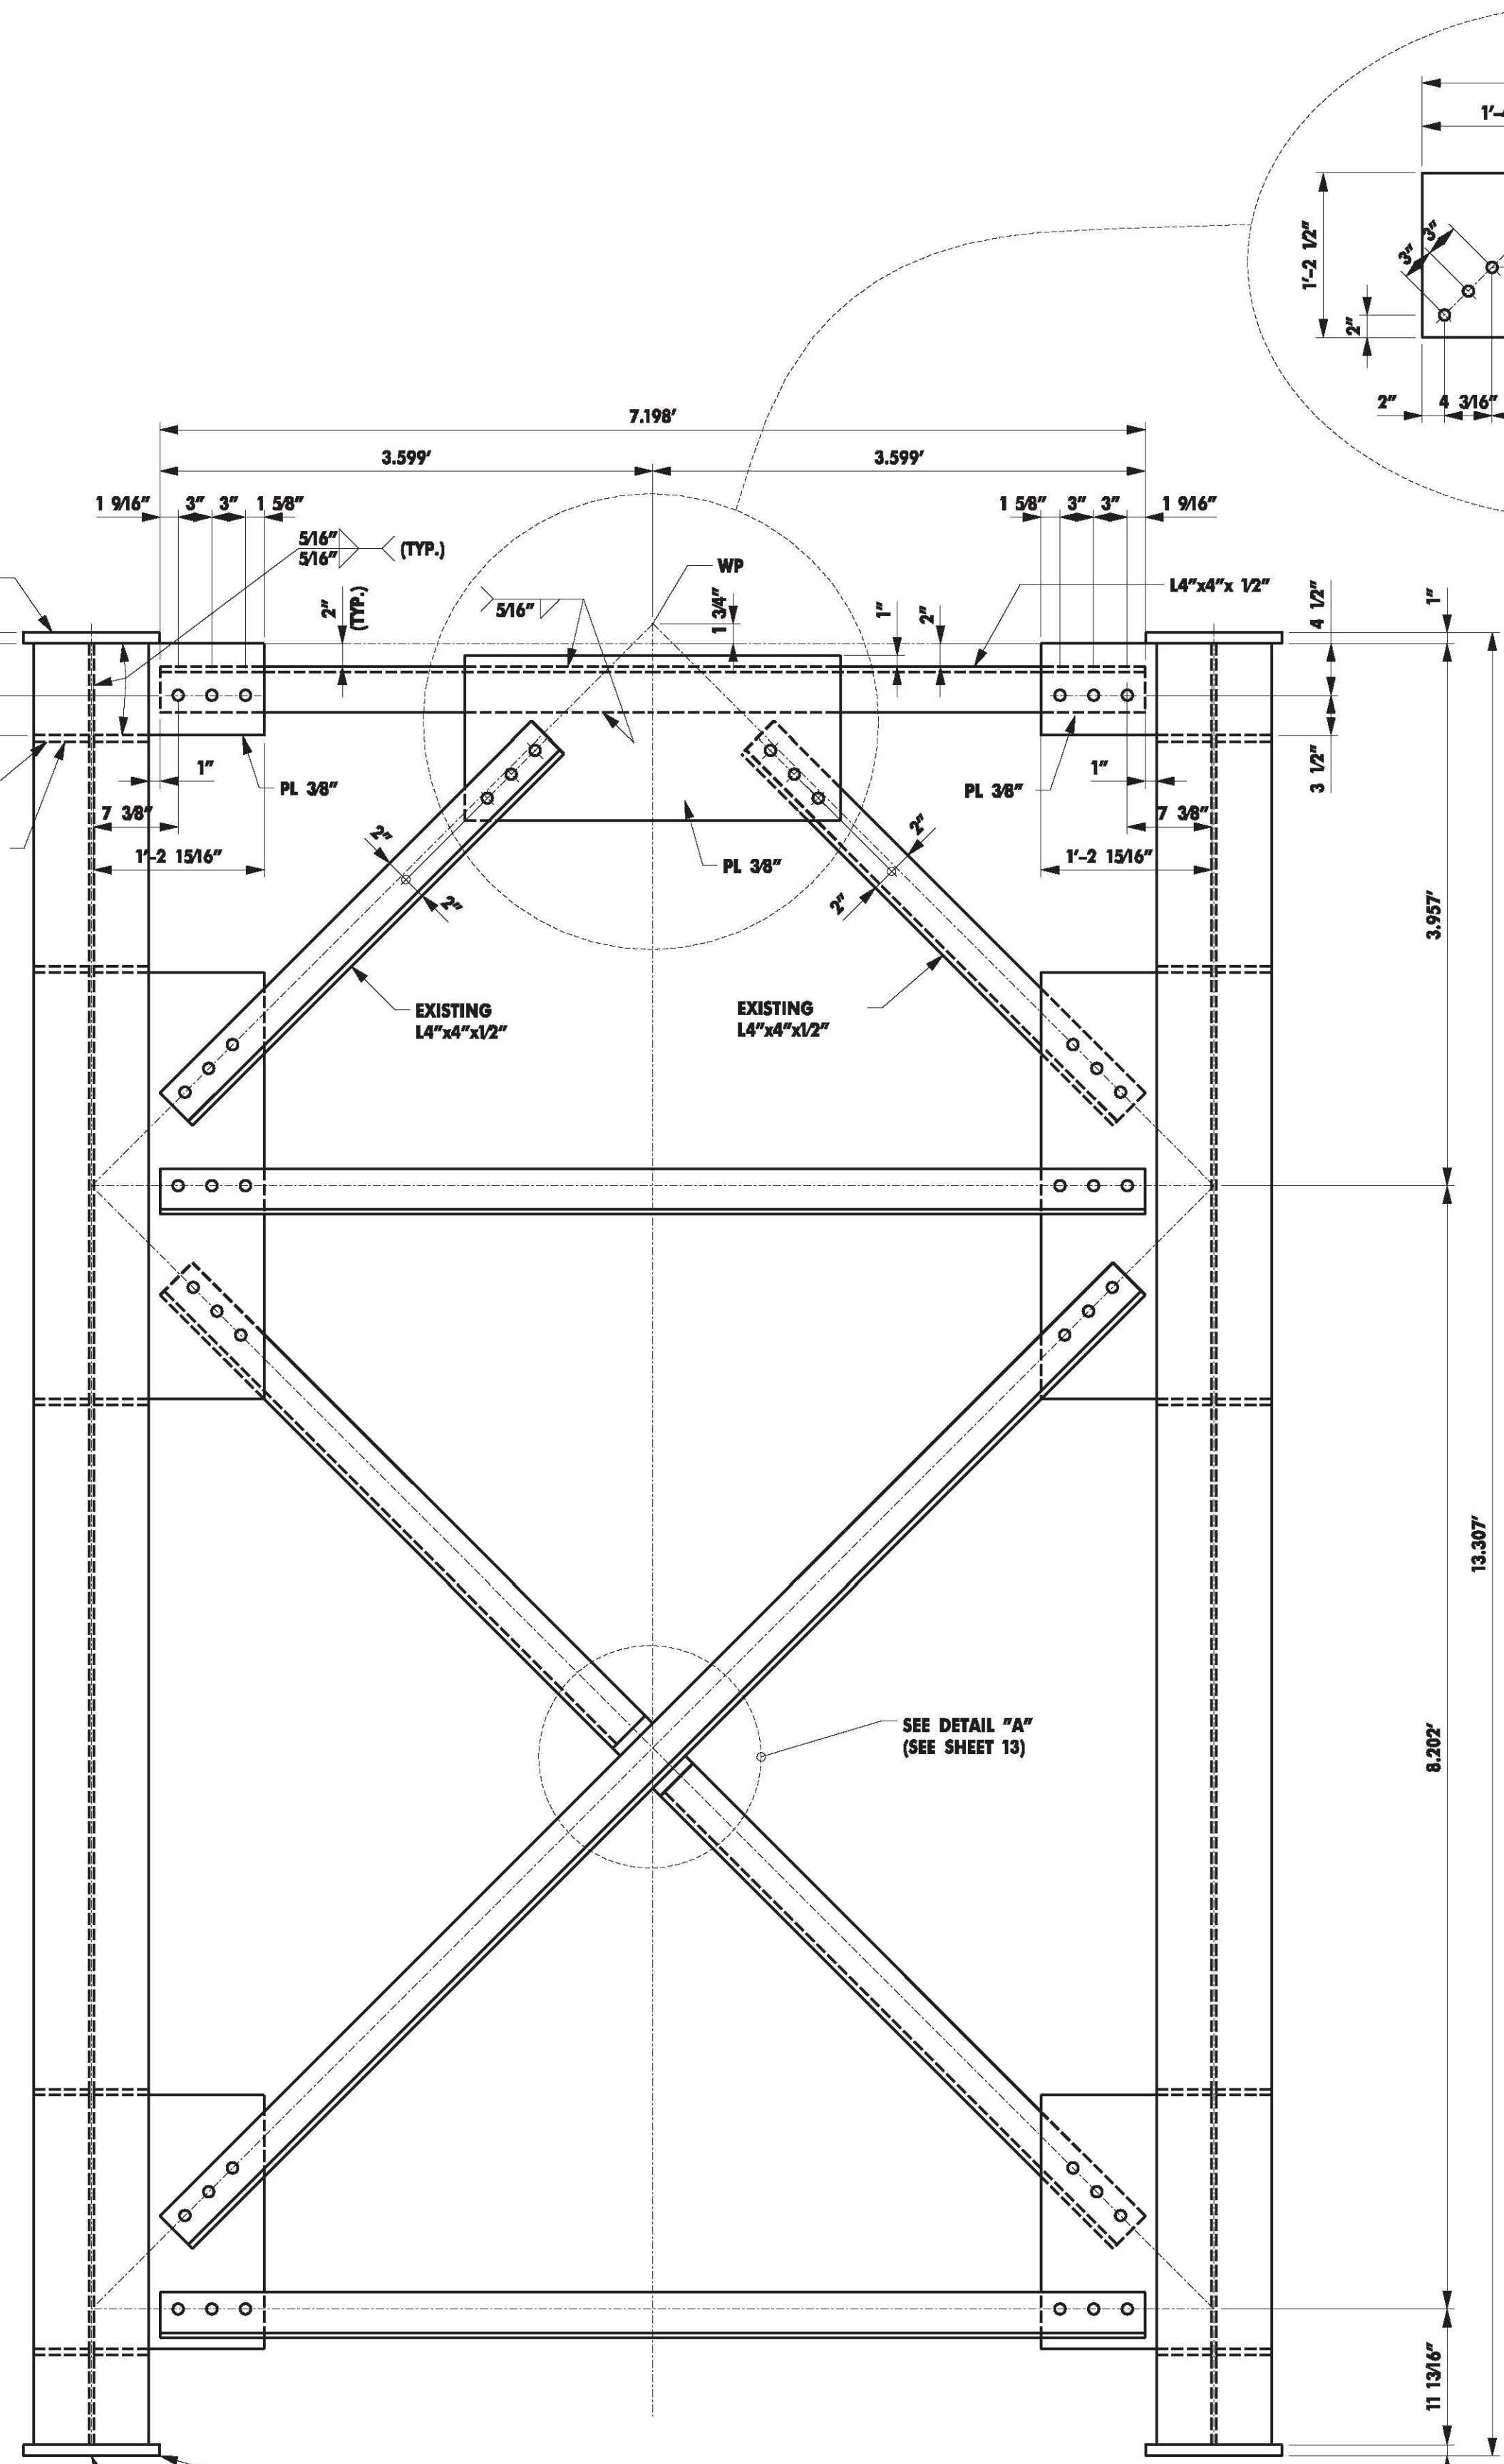

ELEVATION

**NORTHEAST TOWER**

(CUT FROM TOP OF EXISTING TOWER AND FLIPPED)

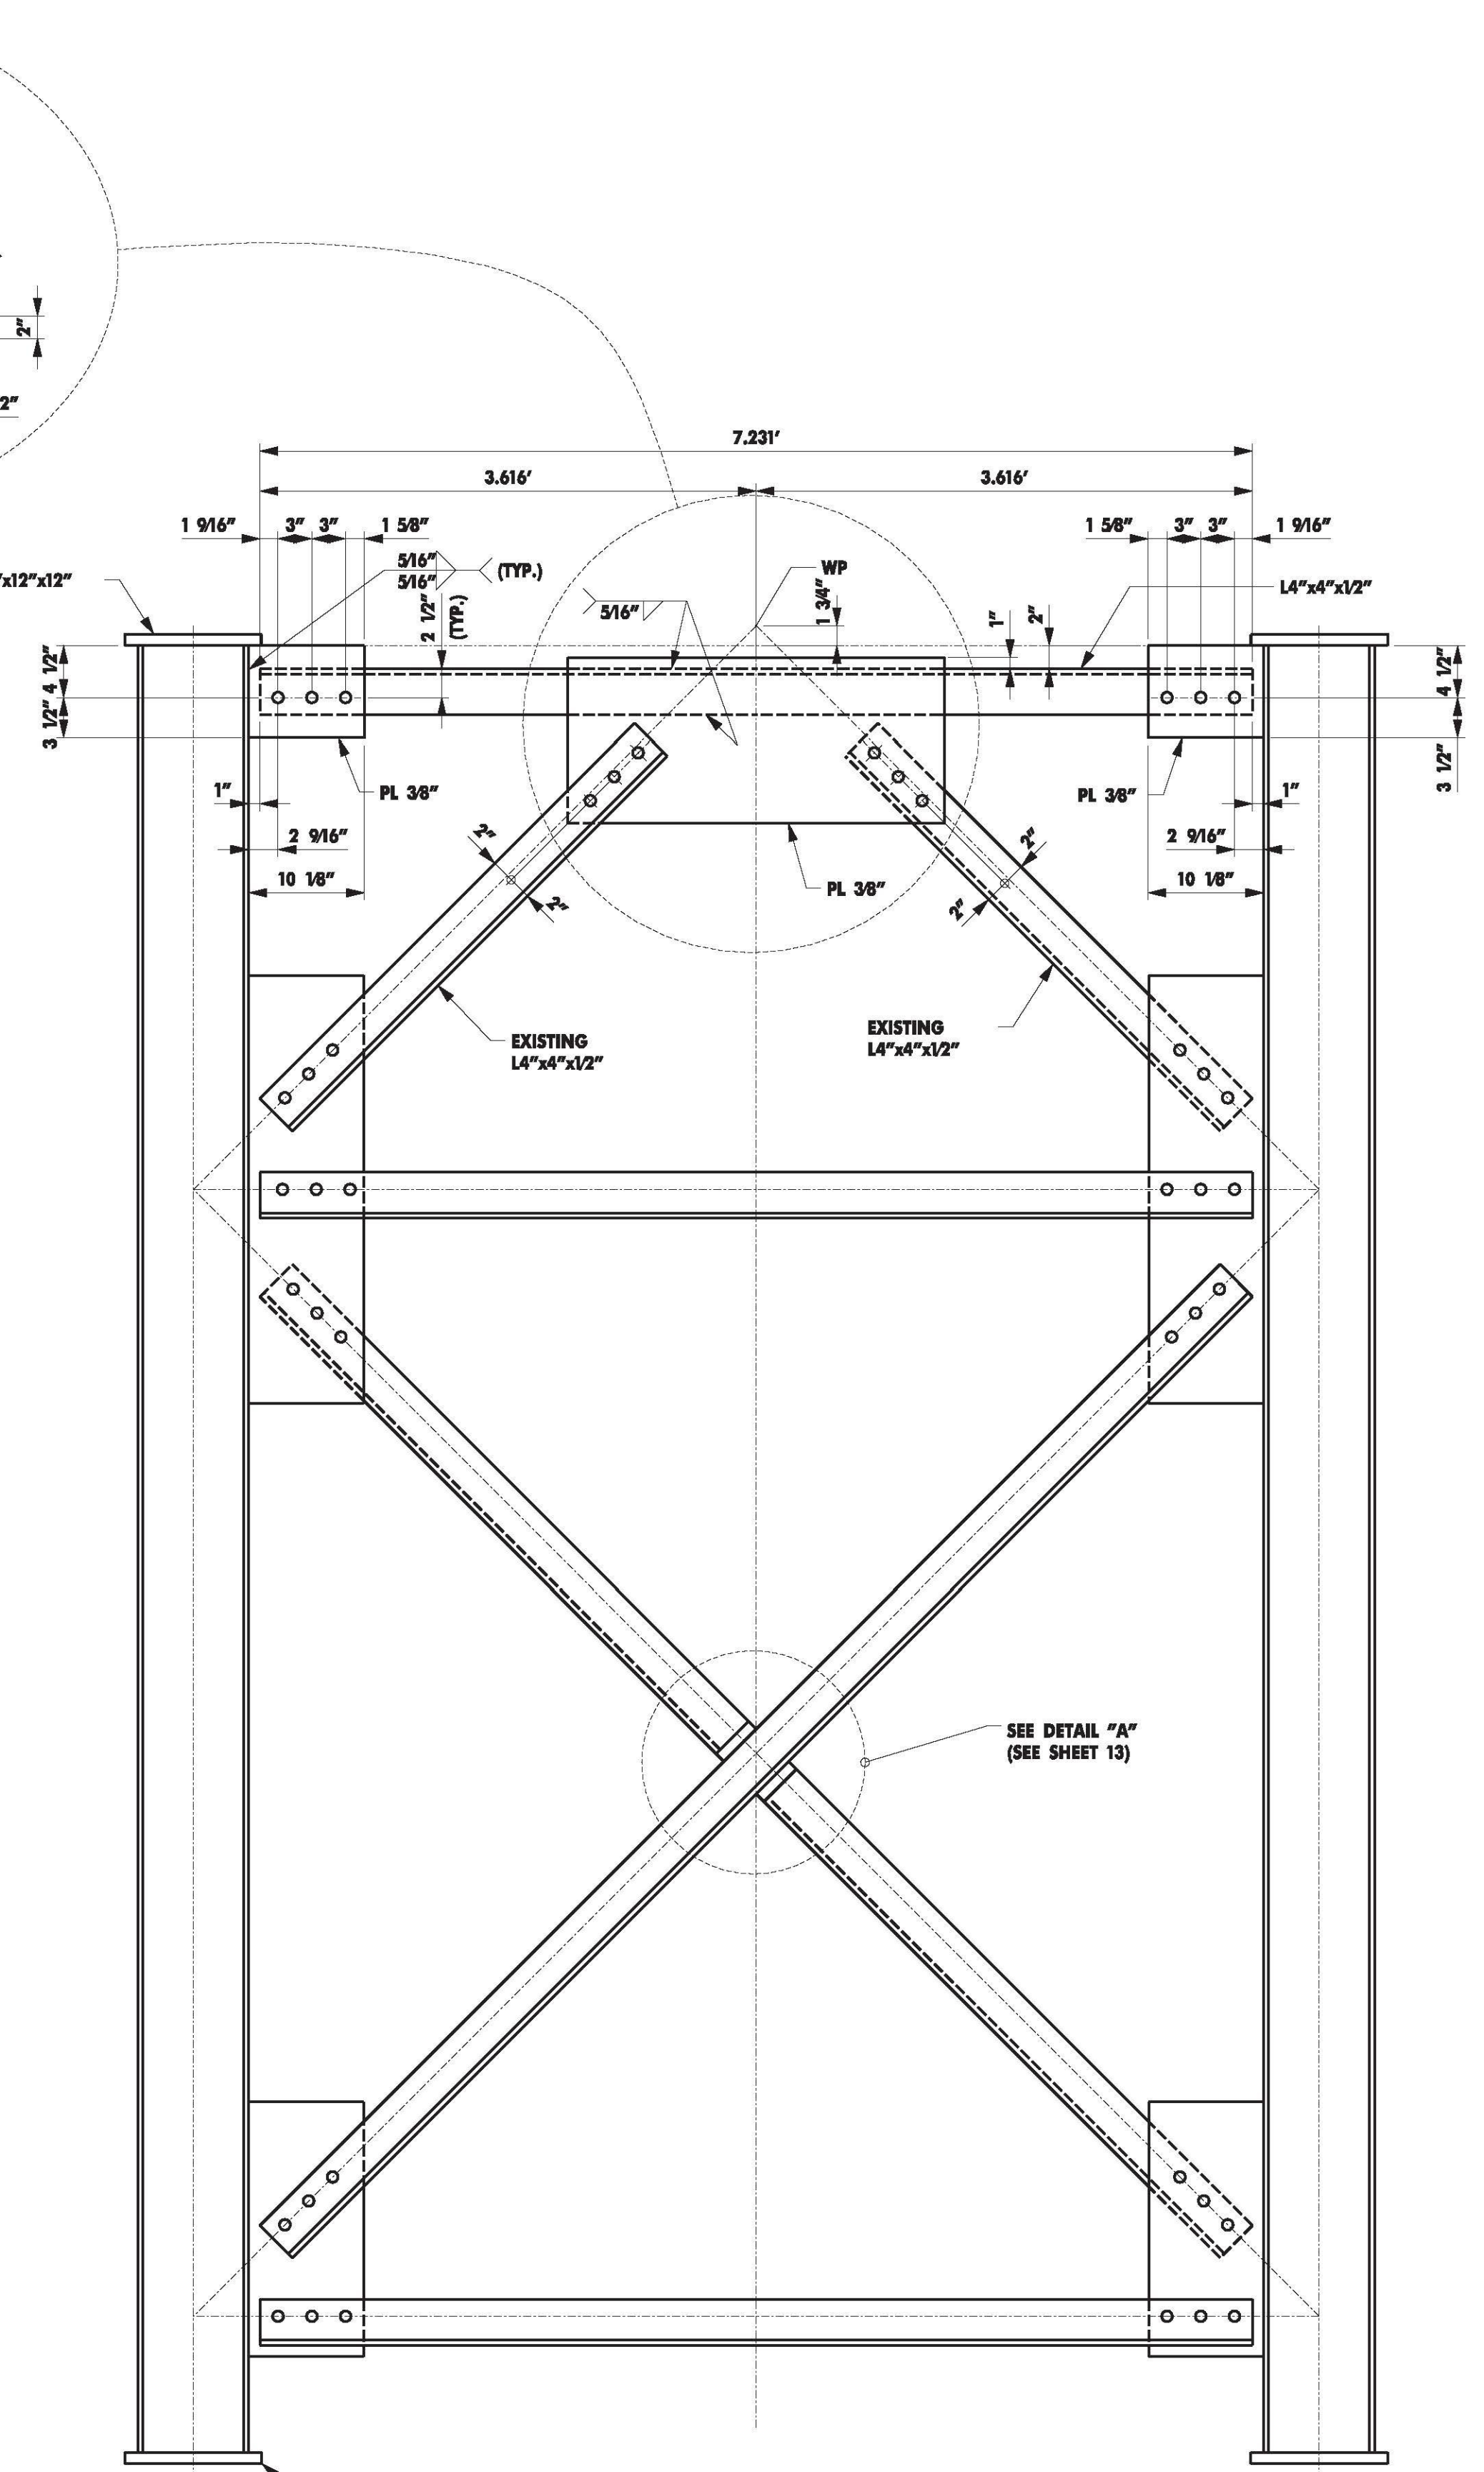

SECTION N-N

**TEMPORARY  
 NORTHEAST  
 TOWER**

PROJECT NAME:	RICHMOND
PROJECT NUMBER:	STP-RS 0284(III)
FILE NAME:	z90c092.NORTHEAST TOWERS.dgn
PROJECT LEADER:	DJV
DESIGNED BY:	DJV
DWG. NO.:	14
PLOT DATE:	6/1/2011
DRAWN BY:	PKR
CHECKED BY:	VC/KM
SHEET	14 OF XX