
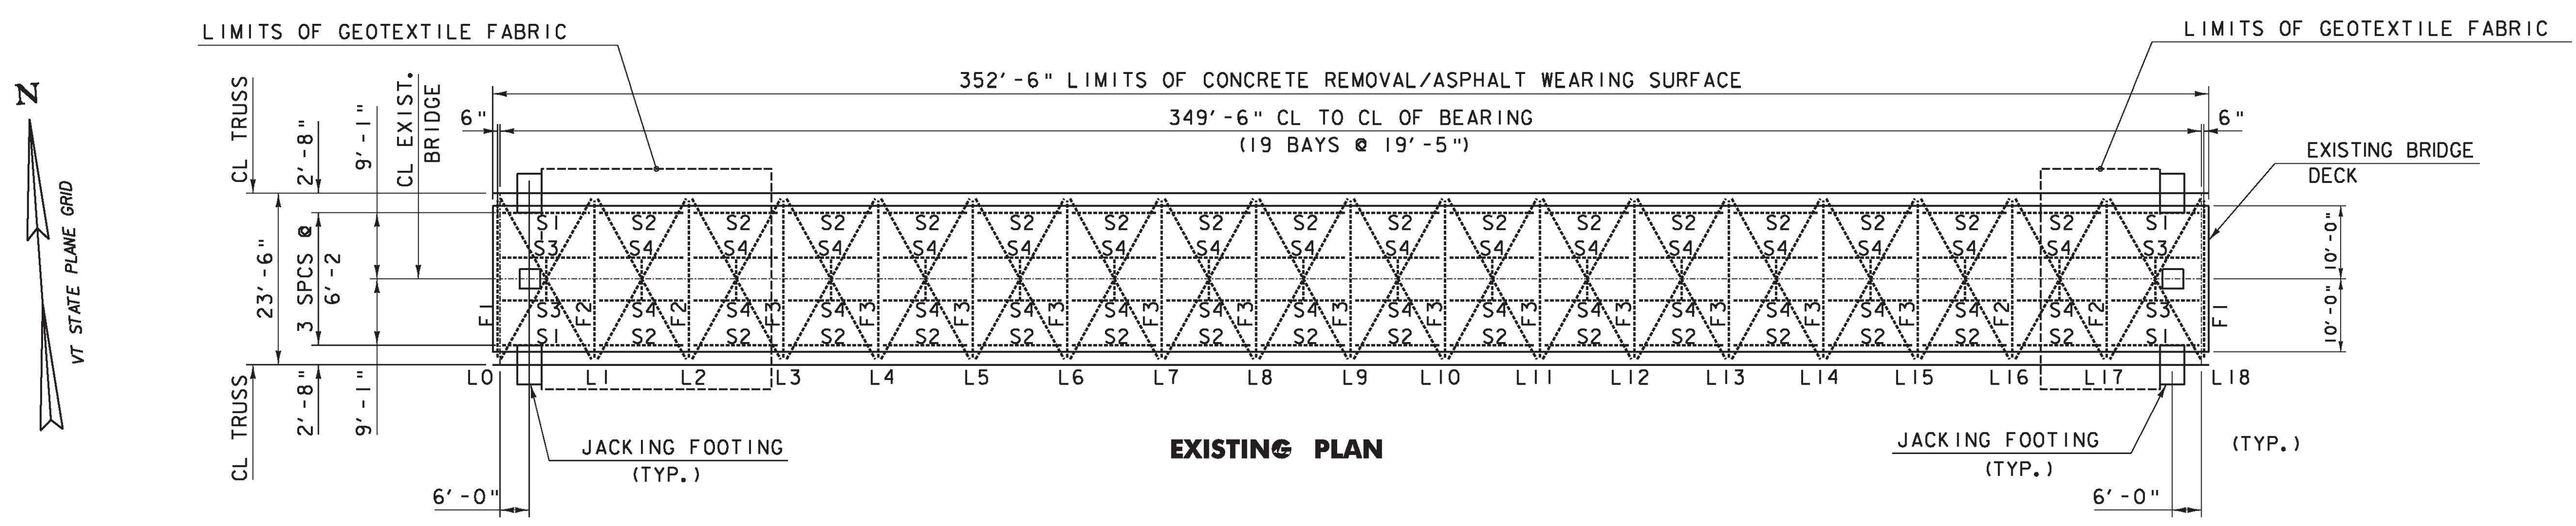


FILE NAME = v:\projects\envy\222076\cadd\mstr\brdge work\wbs (2-2) jacking\z90c092_jacking.pln.dgn
 DATE/TIME = 8/3/2011
 USER = JPK

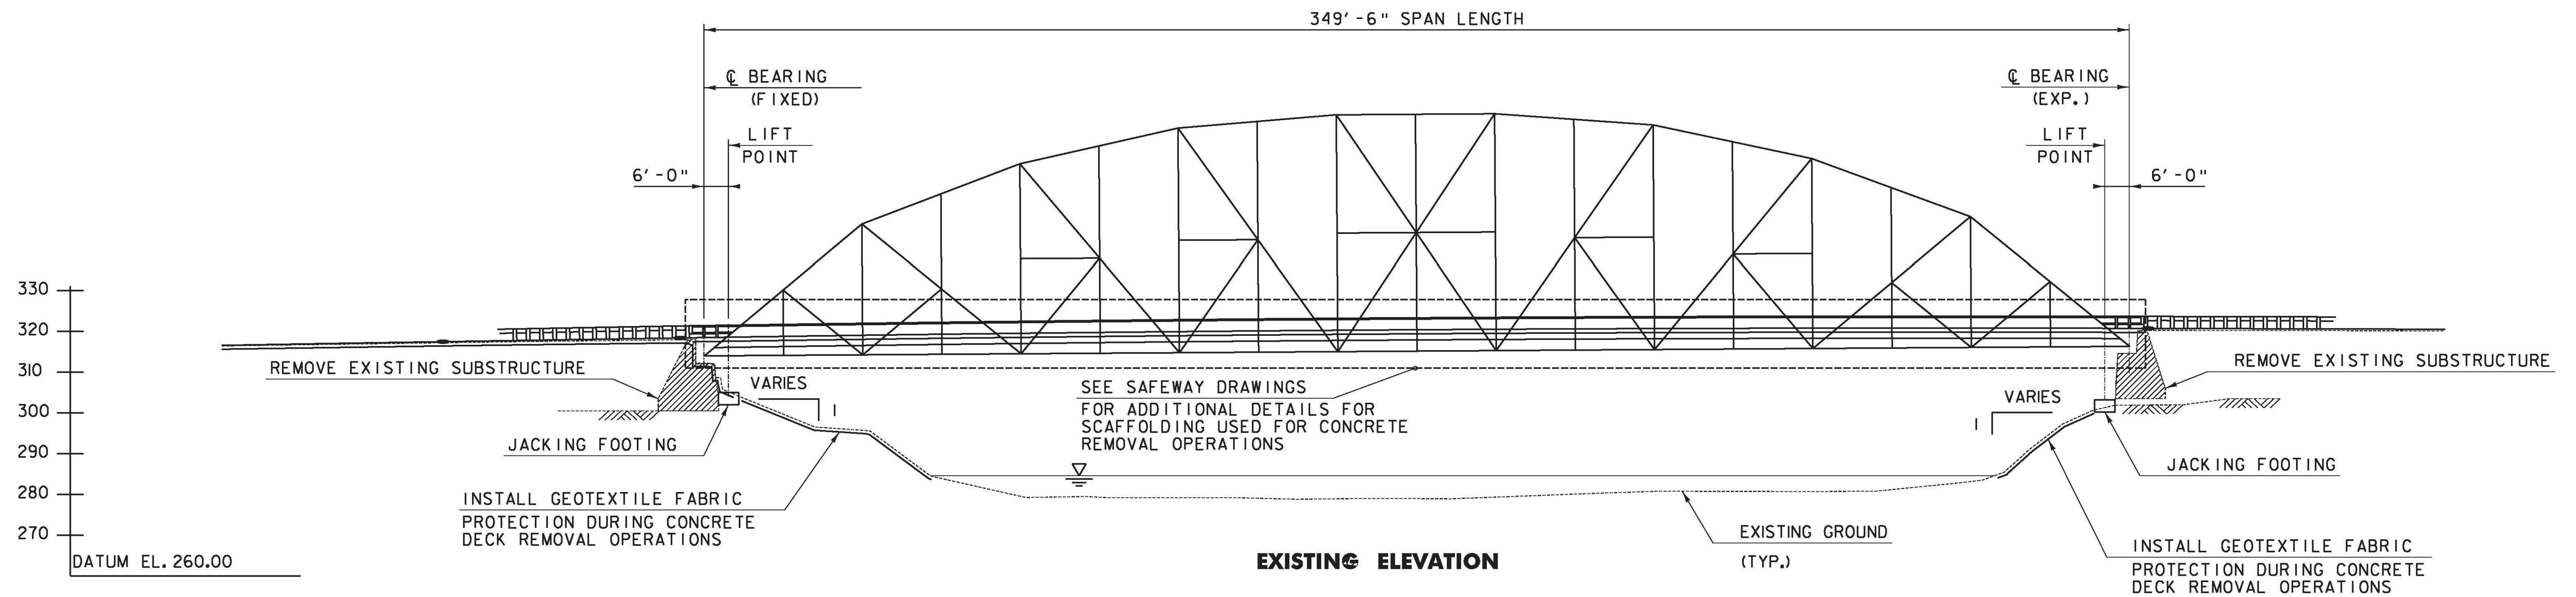


GENERAL NOTES:

1. ALL WORK SHALL BE DONE IN CONFORMANCE WITH ALL APPLICABLE OSHA STANDARDS.

REMOVAL NOTES:

1. REMOVE THE EXISTING ASPHALT WEARING SURFACE TO LIMITS SHOWN.
2. INSTALL SAFEWAY SCAFFOLDING, SEE DRAWINGS I.0 AND I.1.
3. INSTALL GEOTEXTILE FABRIC TO LIMITS SHOWN.
4. USE HYDRAULIC EXCAVATOR TO REMOVE CONCRETE SLAB.
5. ALL MATERIAL FALLING ON THE AREA BELOW AND ADJACENT TO THE BRIDGE SHALL BE REMOVED AND DISPOSED OF BY THE END OF THE DAY.

EXISTING PLAN AND ELEVATION

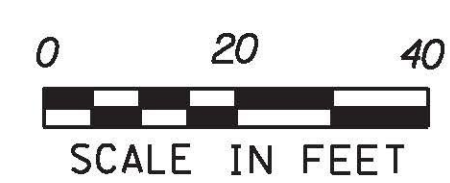

PROJECT NAME:	RICHMOND	PLOT DATE:	8/3/2011
PROJECT NUMBER:	STP-RS 0284(III)	PROJECT LEADER:	DJV
FILE NAME:	z90c092 jacking.pln.dgn	DESIGNED BY:	CTA/DJV
		CHECKED BY:	VC/KM
		DWG. NO.:	J1
		SHEET	XX OF XX