




DIRECTION OF STATIONING

LAUNCHING DIRECTION

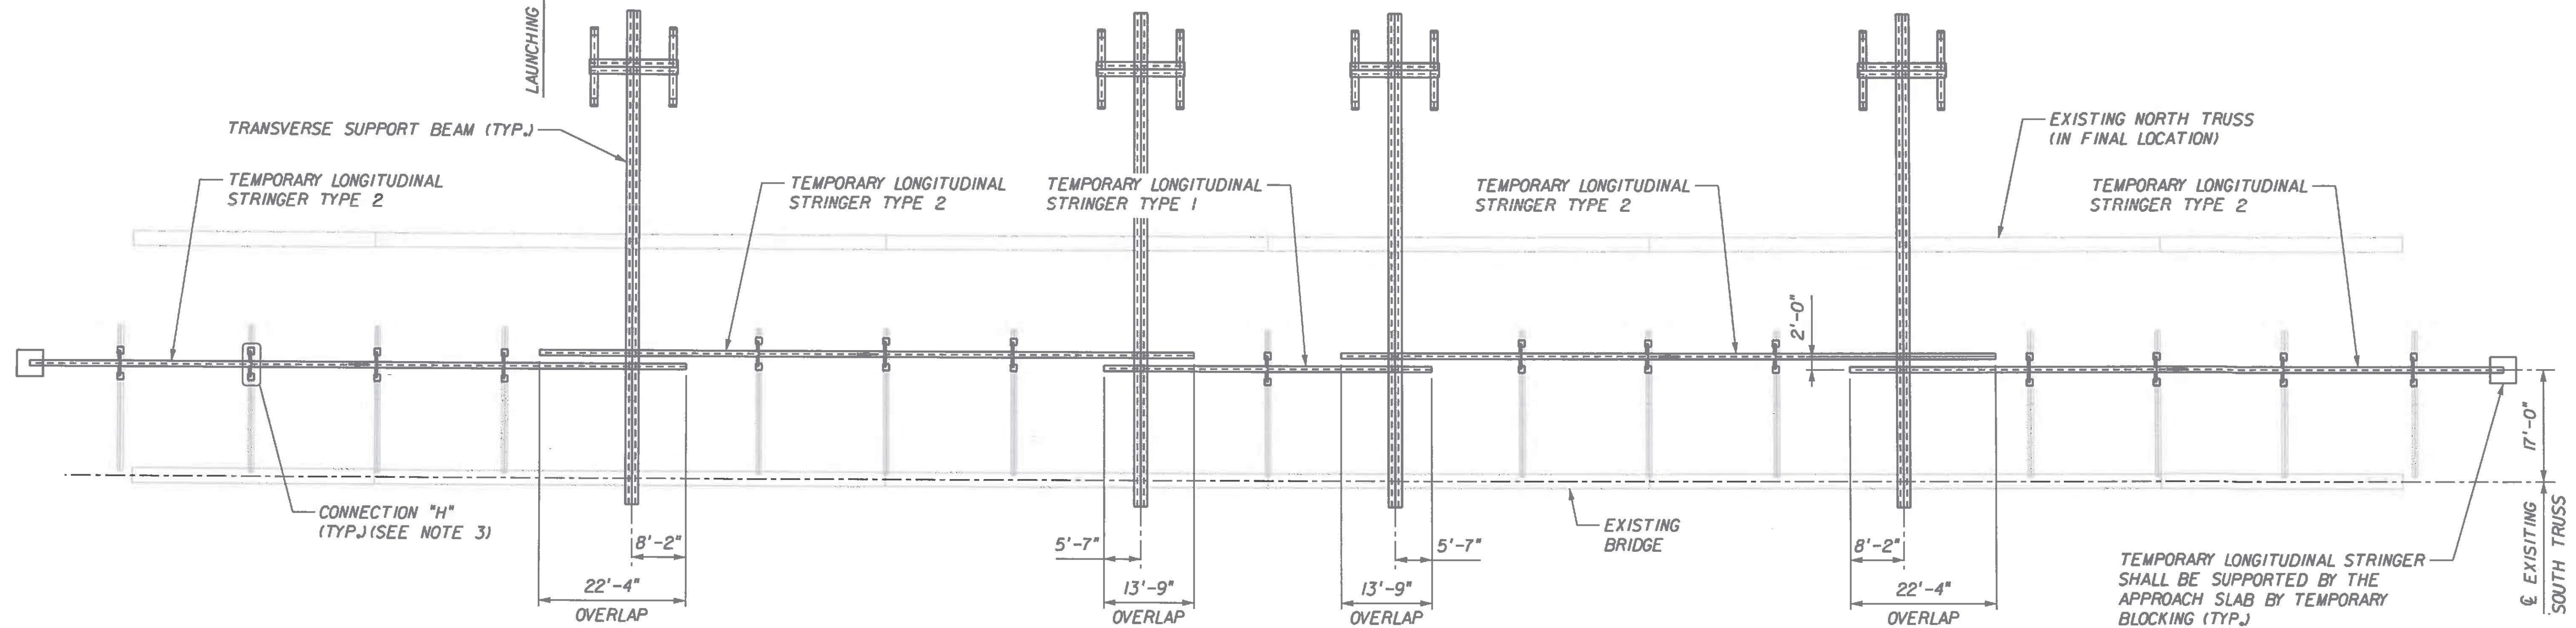

SECTION B-B  
(PLAN)

TEMPORARY LONGITUDINAL STRINGER SHALL BE SUPPORTED BY THE APPROACH SLAB BY TEMPORARY BLOCKING (TYP.)

**NOTES:**

1. FOR SECTION B-B LOCATION, SEE "PLAN AND ELEVATION" SHEET.
2. FOR TEMPORARY LONGITUDINAL STRINGER TYPE 1 AND TYPE 2 DETAILS, SEE "MEMBER DETAILS (3 OF 4)" SHEET.
3. FOR CONNECTION "H" DETAIL, SEE "CONNECTION DETAILS (3 OF 3)" SHEET.



4/30/12

Revision	Drawn By	Date	Description	Revision	Drawn By	Date	Description	Name	Date	Project	Title	Sheet No.	
1	JLB	04/24/12	Removed Mabey Truss and Added Temporary Bents.					Drawn By: JLB	01/12	1589 Metropolitan Blvd. Tallahassee, FL 32308 850-894-1600 Fax: 850-894-1614 <b>FINLEY</b> Engineering Group, Inc.	<b>RICHMOND TRUSS WIDENING</b> STATE OF VERMONT AGENCY OF TRANSPORTATION CHITTENDEN COUNTY U.S. ROUTE 2 BRIDGE NO. 24	<b>TEMPORARY LONGITUDINAL STRINGER LAYOUT</b>	08
							Designed By: NMC	01/12					
							Approved By: JMP	01/12					