


STAGE 33:

- A. DESTRESS PT BARS UTILIZED IN THE CAMBER ADJUSTMENT PROCEDURE (IF REQUIRED)
- B. REMOVE QUICKDECK SYSTEM.
- C. REMOVE TRANSVERSE SUPPORT BEAMS IN THE FOLLOWING ORDER: 1, 4, 2, 3 ALONG WITH THEIR ASSOCIATED EXISTING FLOORBEAMS.
- D. INSTALL NEW FLOORBEAMS AND DIAGONALS AT NODES L4, L8, L10, L14.

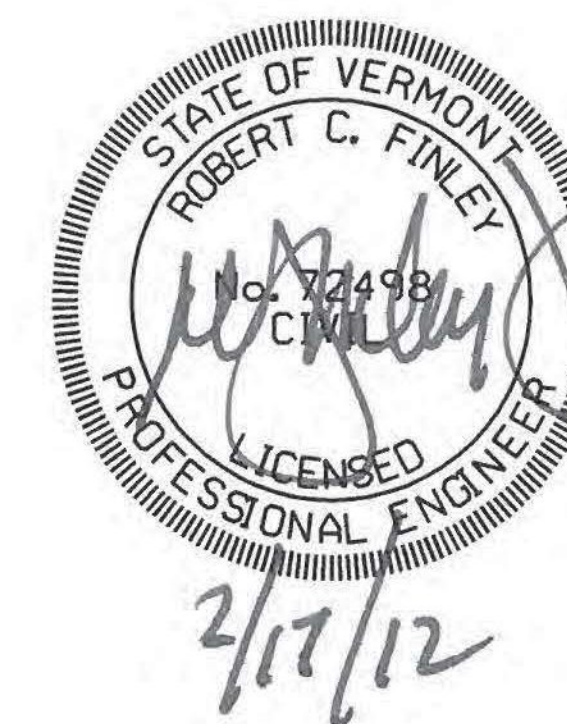

Revision	Drawn By	Date	Description	Revision	Drawn By	Date	Description	Name	Date	Project	Title	Sheet No.	
										1589 Metropolitan Blvd. Tallahassee, FL 32308 850-894-1600 Fax: 850-894-1614	RICHMOND TRUSS WIDENING STATE OF VERMONT AGENCY OF TRANSPORTATION CHITTENDEN COUNTY U.S. ROUTE 2 BRIDGE NO. 24	CONSTRUCTION MANUAL CONSTRUCTION SEQUENCE (21 OF 22)	CM-24
							Drawn By: DAL	01/12					
							Designed By: RAA	12/11					
								Approved By: JMP	12/11	FINLEY Engineering Group, Inc.			