
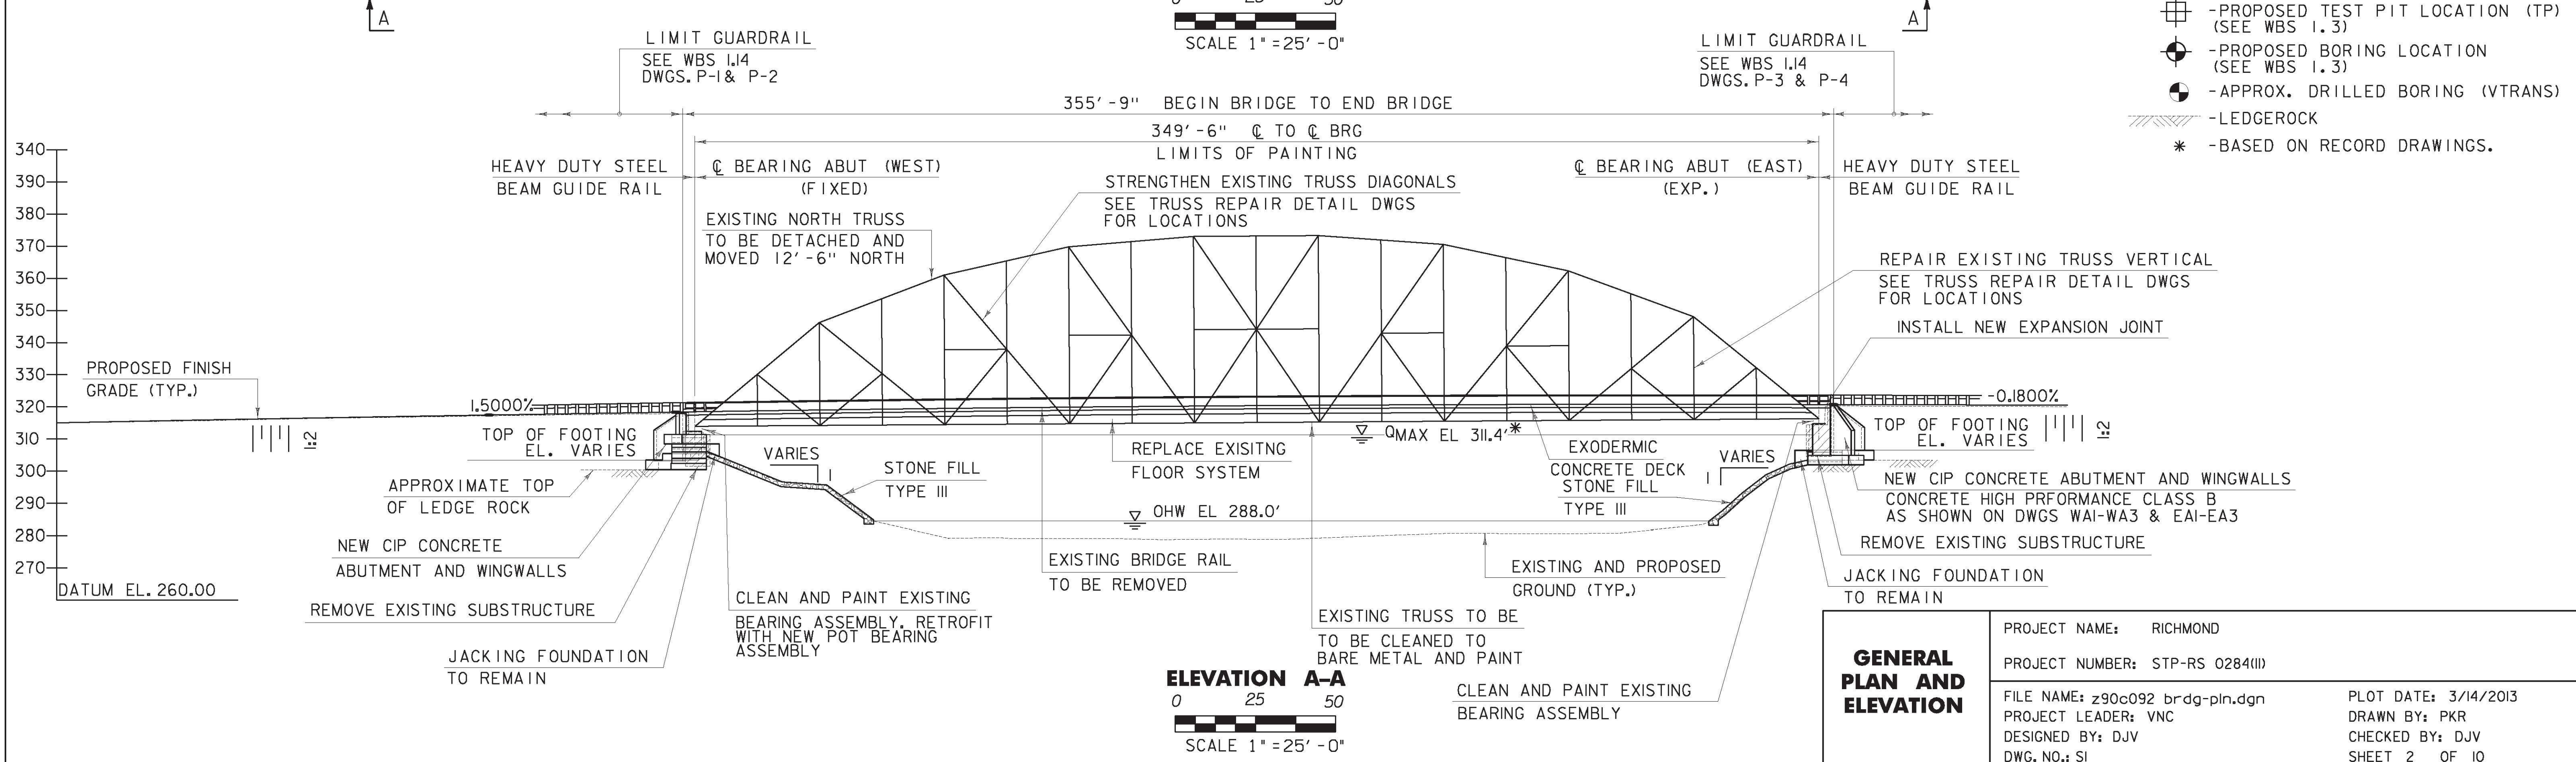


FILE NAME = V:\AP\projects\VT\22076\CADD\MSTN\BRIDGE WORK\WBS (1-16) BRIDGE DESIGN\96092_brdg-pln.dgn
 DATE/TIME = 3/14/2013
 USER = 3293

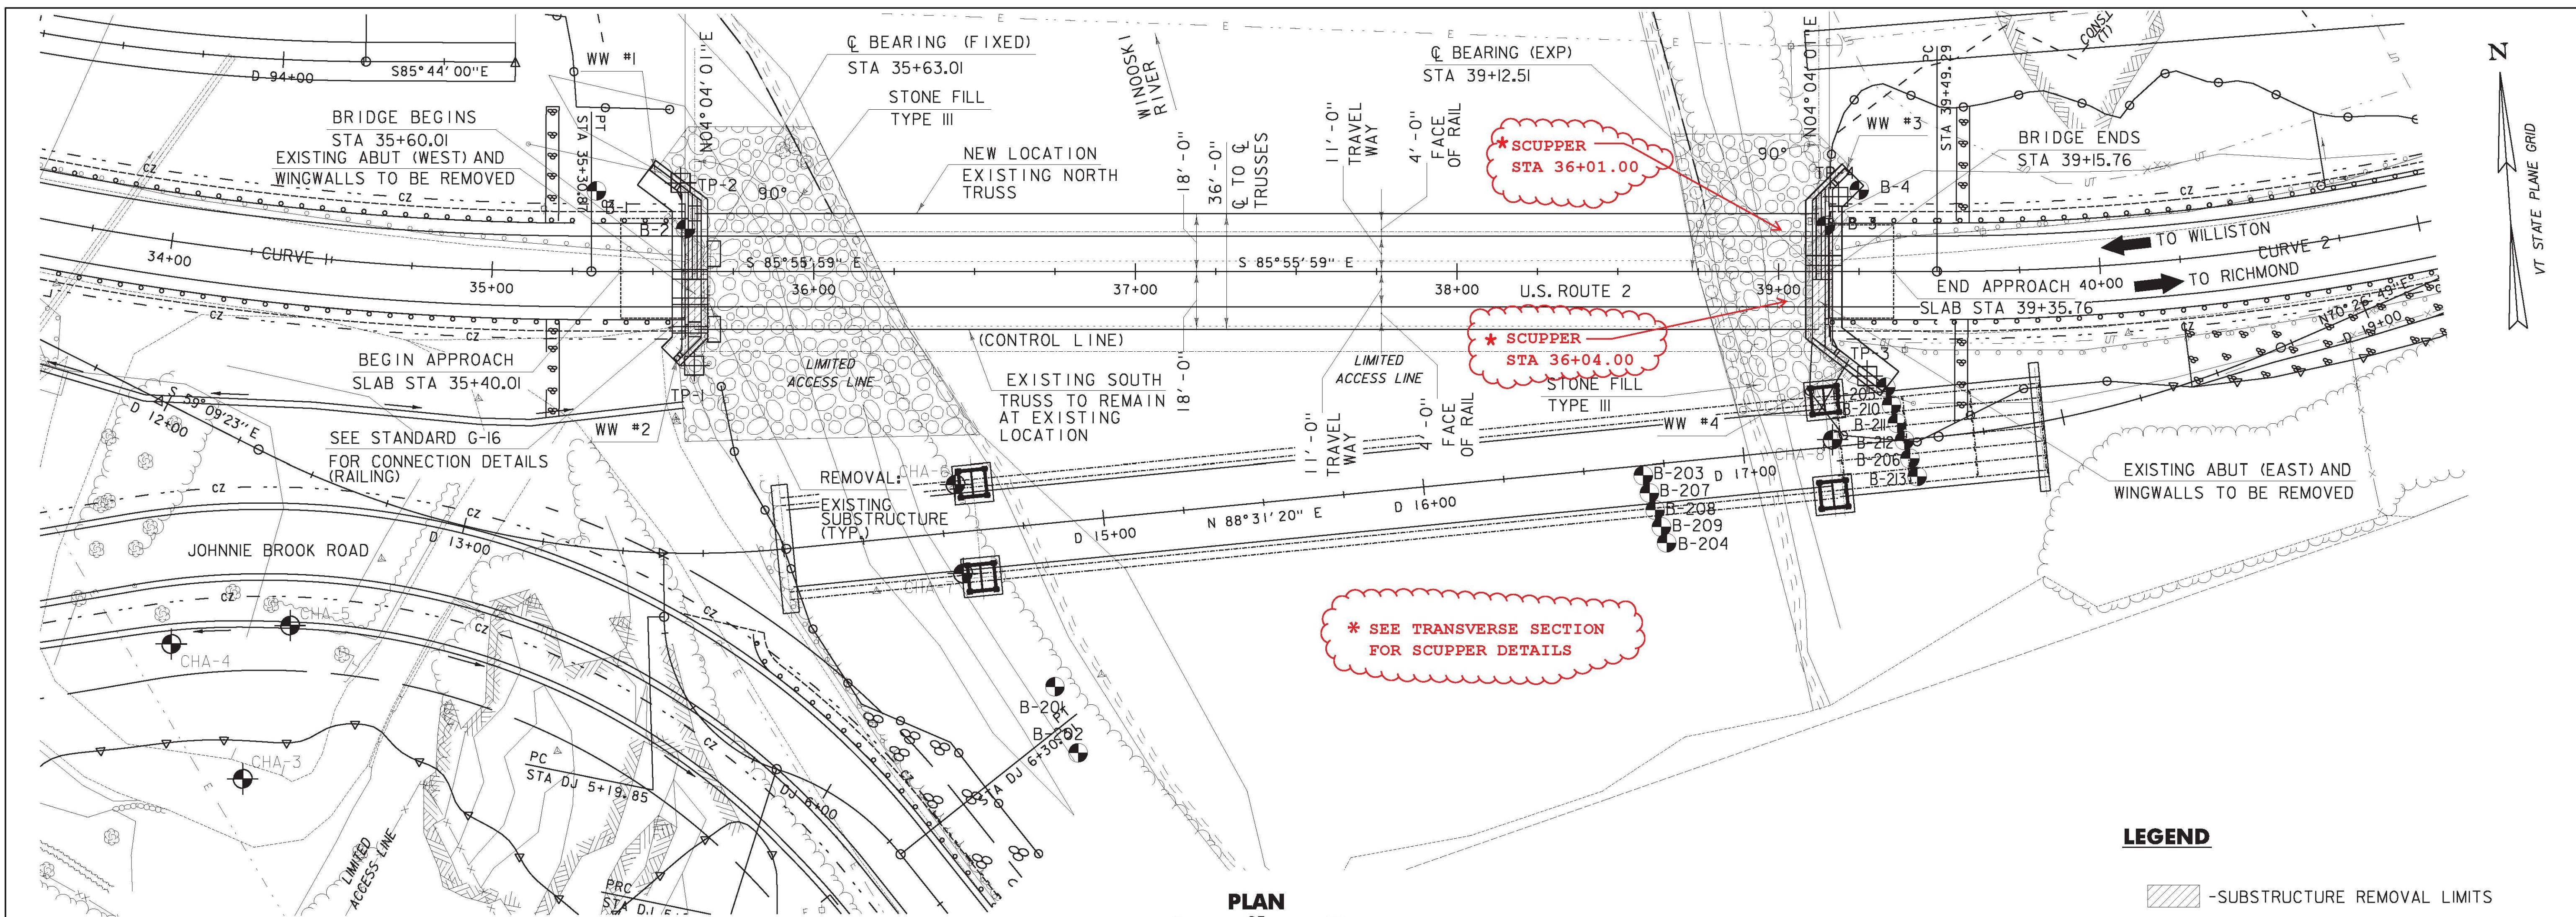

- LEGEND**
- SUBSTRUCTURE REMOVAL LIMITS
 - PROPOSED TEST PIT LOCATION (TP) (SEE WBS 1.3)
 - PROPOSED BORING LOCATION (SEE WBS 1.3)
 - APPROX. DRILLED BORING (VTRANS)
 - LEDGEROCK
 - BASED ON RECORD DRAWINGS.

GENERAL PLAN AND ELEVATION	
PROJECT NAME:	RICHMOND
PROJECT NUMBER:	STP-RS 0284(II)
FILE NAME:	z90c092 brdg-pln.dgn
PROJECT LEADER:	VNC
DESIGNED BY:	DJV
DWG. NO.:	SI
PLOT DATE:	3/14/2013
DRAWN BY:	PKR
CHECKED BY:	DJV
SHEET	2 OF 10