


2

CONANT, DAVID L. & DEBORAH P. - LESSORS;  
CONANT'S RIVERSIDE FARMS, LLC - LESSEE

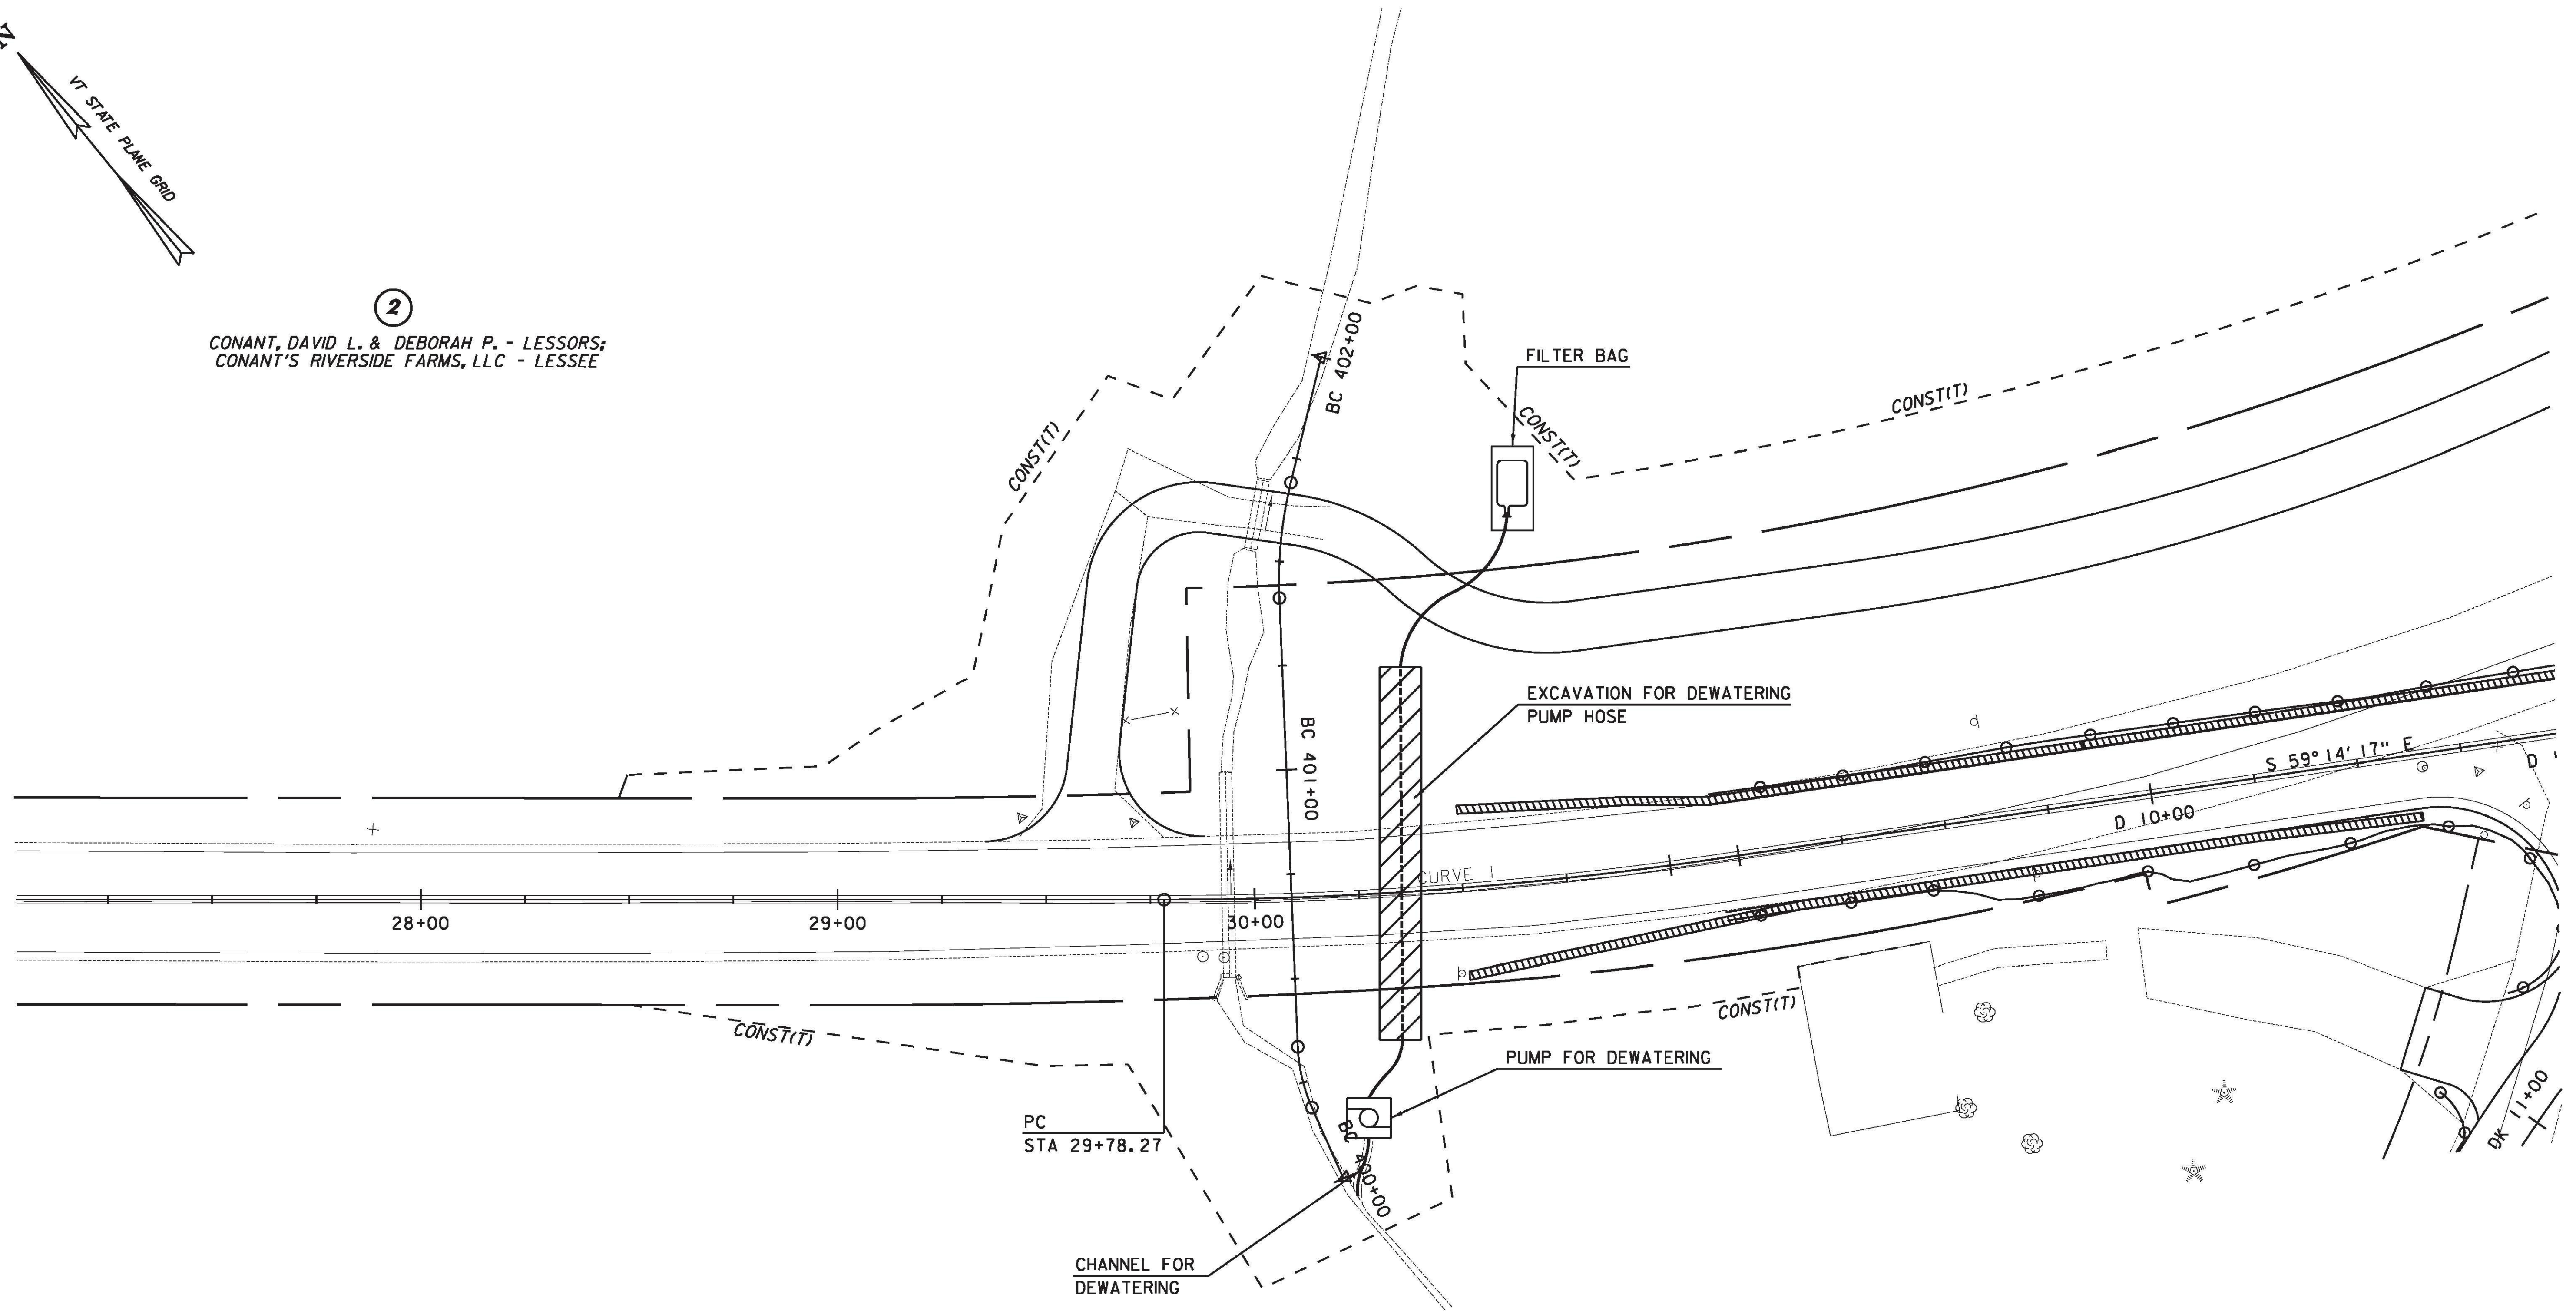

2


CONANT, DAVID L. & DEBORAH P. - LESSORS;  
CONANT'S RIVERSIDE FARMS, LLC - LESSEE

FILE NAME = V:\AP\projects\VT\22076\CA00\1\STN\BRIDGE WORK\WBS (1-16) BRIDGE DESIGN\96092\_det\_01.dgn  
 DATE/TIME = 10/16/2012 10:53:33  
 USER = JCF

LEGEND	
SYMBOL	DESCRIPTION
	WORK ZONE
	FILTER BAG
	PUMP

NOTES:

1. INSTALLATION OF DEWATERING PUMP HOSE UNDER U.S. ROUTE 2 SHALL BE PERFORMED USING ALTERNATING ONE-WAY TRAFFIC.
2. TRENCH FROM DEWATERING PUMP HOSE INSTALLATION SHALL BE PLATED PRIOR TO ANY TRAFFIC BEING RESTORED.

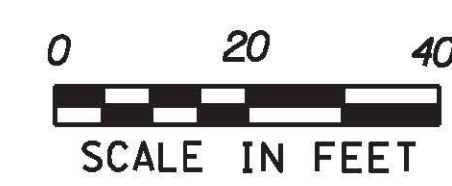

**BOX CULVERT  
TEMPORARY  
DETOUR  
STAGE 1**

PROJECT NAME: RICHMOND	PLOT DATE: 10/16/2012
PROJECT NUMBER: STP-RS 0284(III)	DRAWN BY: C.A.K.
FILE NAME: z90c092_det_01.dgn	CHECKED BY: D.E.G.
PROJECT LEADER: D.E.G.	SHEET 5 OF 19
DESIGNED BY: B.T.H.	
DWG. NO.: BDT-1	