


- LEGEND**
- CLASS II WETLAND
  - 2' CONTOURS
  - EXISTING WELL
  - EXISTING R.O.W.
  - PROPOSED EASEMENT
  - PROPOSED R.O.W.
  - TEST PIT LOCATION
  - PERC TEST LOCATION
  - LIMITS OF DISTURBANCE
  - WETLAND BOUNDARY
  - NEW SEWER PIPE
  - 100 YEAR FLOODPLAIN
  - WETLAND BUFFER
  - TEMPORARY CONSTRUCTION FENCE

**NOTES:**

- 100 YEAR FLOOD INFORMATION PROVIDED BY THE NATIONAL FLOOD INSURANCE PROGRAM FOR THE TOWN OF RICHMOND, DATED JULY 5, 1982.
- FLOOD PLAIN ELEVATION AT RICHMOND BRIDGE IS 302.7'.
- LIMITS OF DISTURBANCE, RIGHT OF WAY AND PROPOSED IMPROVEMENTS PROVIDED BY VTRANS PROPOSED IMPROVEMENT BRIDGE PROJECT, STP-RS 0284 (II), DATED OCT, 2009.
- WETLAND INFORMATION PROVIDED BY VCGI.
- TEST PITS AND PERC TESTS BY DuBOIS & KING, INC. ON 11/9/09.

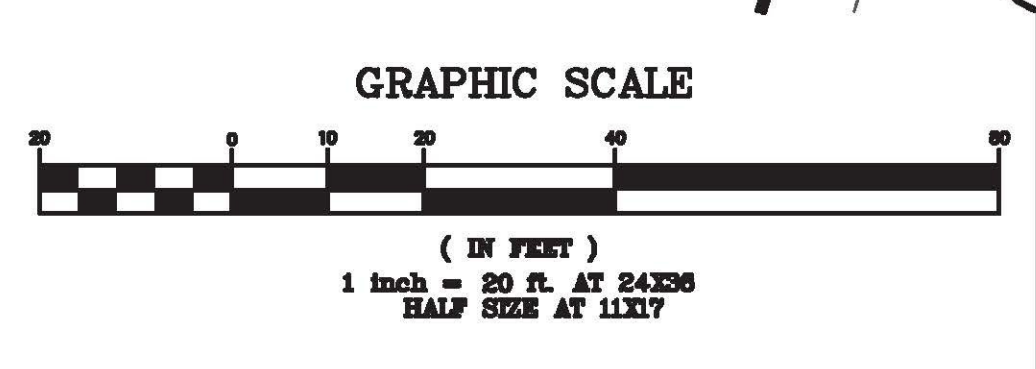

NO.	DATE	REVISIONS	BY	CK'D
2	7/7/10	REVISED WHPA & PROPOSED EASEMENT	LAW	LJH
1	8/15/10	ADDED WELLHEAD EXCLUSION AREA	LAW	LJH

**DuBois & King**

engineering    planning    management    development

**CONANT FARM**  
**SEPTIC SYSTEM REPLACEMENT**  
**RICHMOND, VERMONT**

16 KENYON ROAD  
 SEPTIC SYSTEM LAYOUT PLAN

DRAWN BY LAW	DATE 5/24/10
CHECKED BY LJH	PROJ. NO. 420716
PROJ. ENG. LJH	DRAW. NO.
SHEET 1 OF 3	