


Z:\PROJECT\2011-Jobs\131811-Route 2 Bridge over Wooski River\Drawings\DWG Package\Revision\_03-29-12\300 CROSS-SECTION A.dwg

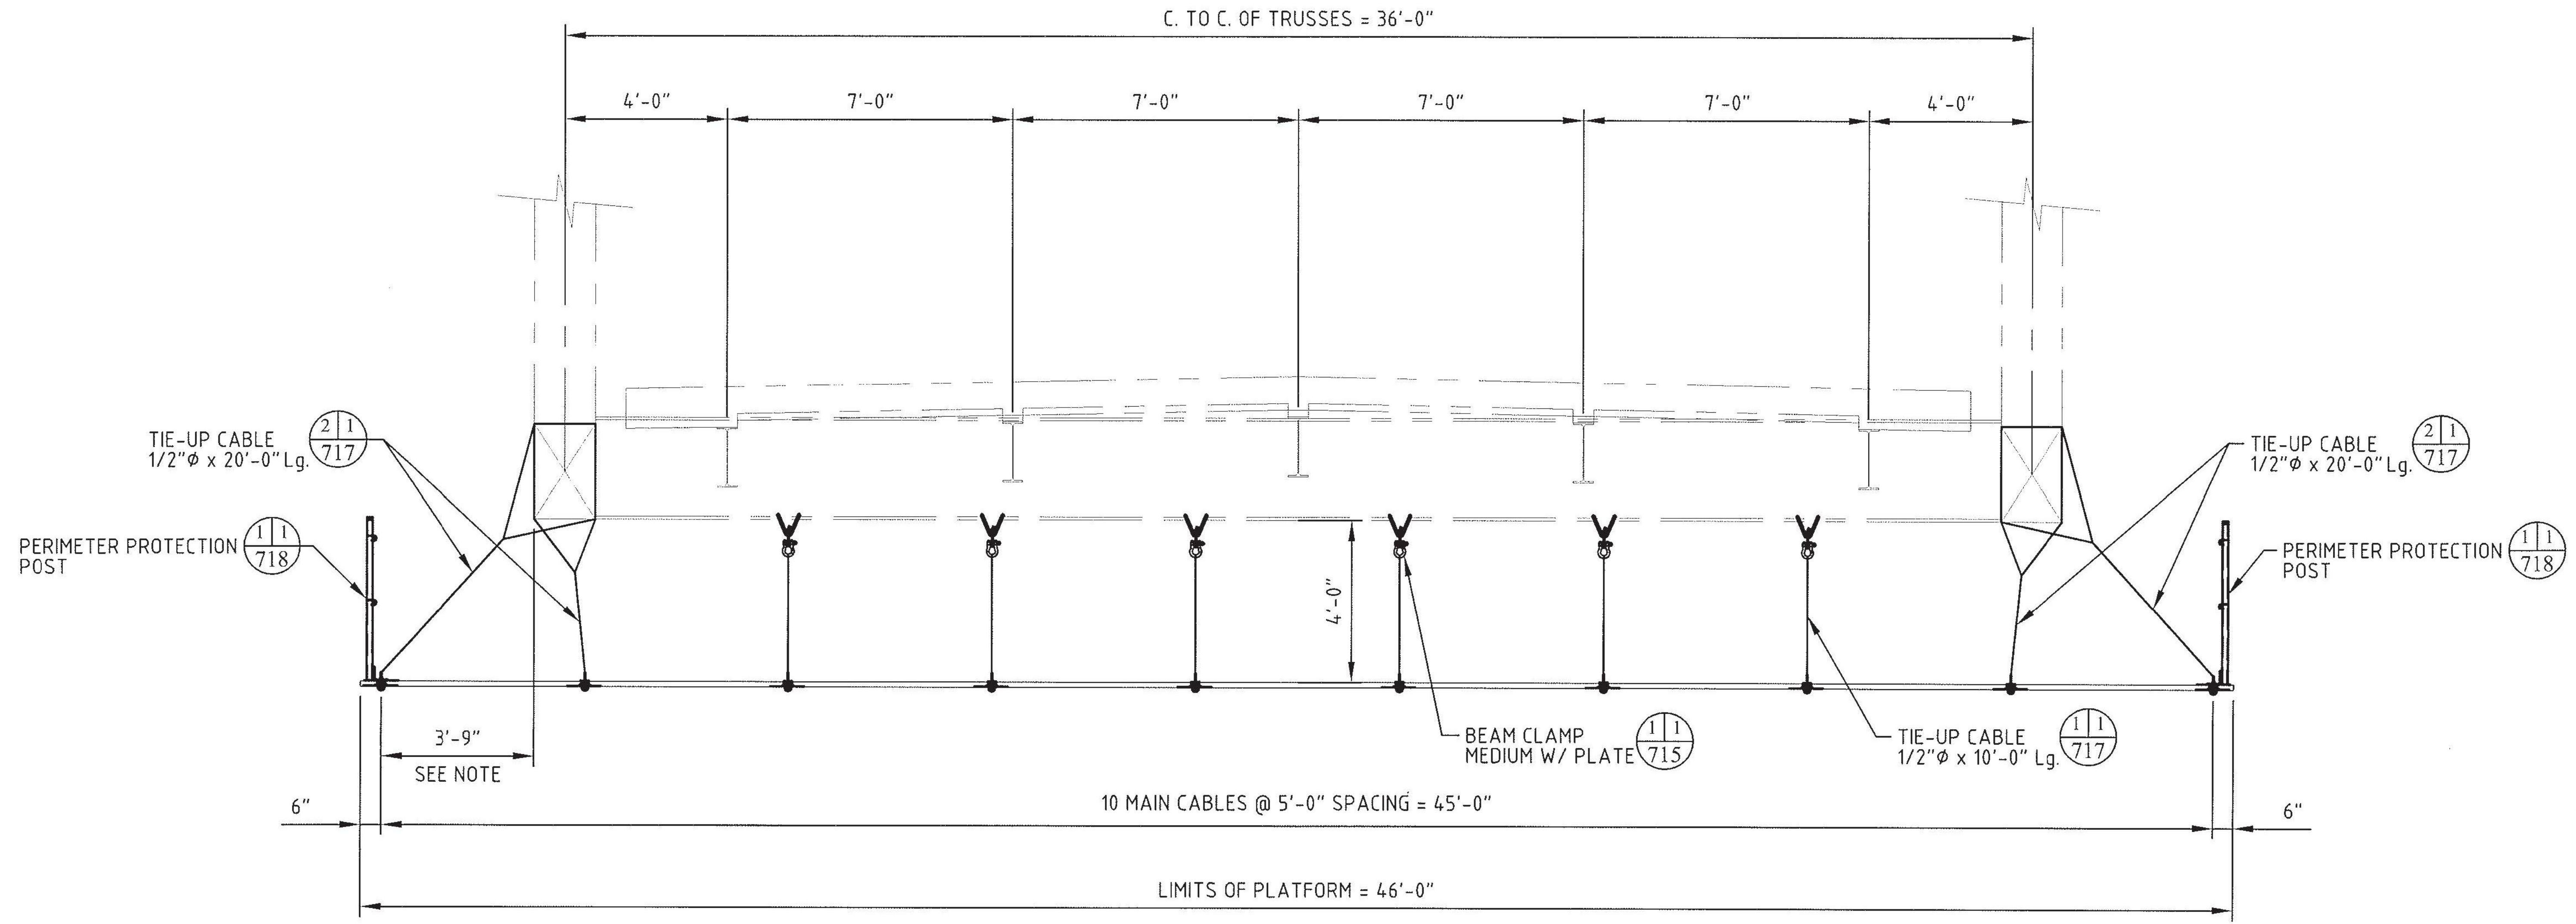

(A/200) CROSS-SECTION A

NOTE: DUE TO LACK OF AS-BUILT INFORMATION THE SIZES OF THE TRUSSES ARE ASSUMED. IF THE PLATFORM CANNOT BE INSTALLED AS SHOWN CONTACT SAFESPAN IMMEDIATELY.

SHEET 1 OF 1

SAFESPAN, INC. IS THE MANUFACTURER OF A UNIQUE PROPRIETARY AND PATENTED MULTI-SPAN PLATFORM SYSTEM. US. PATENTS #5,730,248, 5,921,346, 6,003,634, 6,135,240, 6,138,793, 6,227,331, 6,264,002, 6,302,237, 6,386,319, & 6,523,644. AUSTRALIAN PATENT #720,795. OTHER INTERNATIONAL AND US. PATENTS PENDING. ANY ATTEMPT AT SYSTEM DUPLICATION IS A VIOLATION AND IS SUBJECT TO PENALTY UNDER LAW.

REV.	DATE	BY	REVISION DESCRIPTION
1	04-02-12	D.J.L.	GENERAL REVISIONS



© COPYRIGHT 2012 SAFESPAN, INC.

DESIGNED BY: D.E.P.	CHECKED BY: A.W.T.	PHOENIX DEVELOPMENT	
DRAWN BY: D.J.L.	CHECKED BY: D.E.P.	ROUTE 2 BRIDGE OVER WINOOSKI BRIDGE	
DATE: 02-17-11	SCALE: NO SCALE	CROSS-SECTION A	
S.S. PROJECT No: 1318111000	OWNERS PROJECT No: STP-RS 0284(11)	REV. : 1	JOB No. : 131811
		DWG. No. : 300	