


HAYES & SUSAN SOGOLOFF

N/P
 CB #3 STA 1+140, 8.2 LT
 RIM = 155.42
 450 mm IN = 152.82
 450 mm OUT = 152.77
 150 mm IN (2) = 153.42
 CB #4 STA 1+150, 12.4 LT
 RIM = 155.09
 450 mm IN = 153.55
 450 mm OUT = 153.50

MATCHLINE STA 1+160

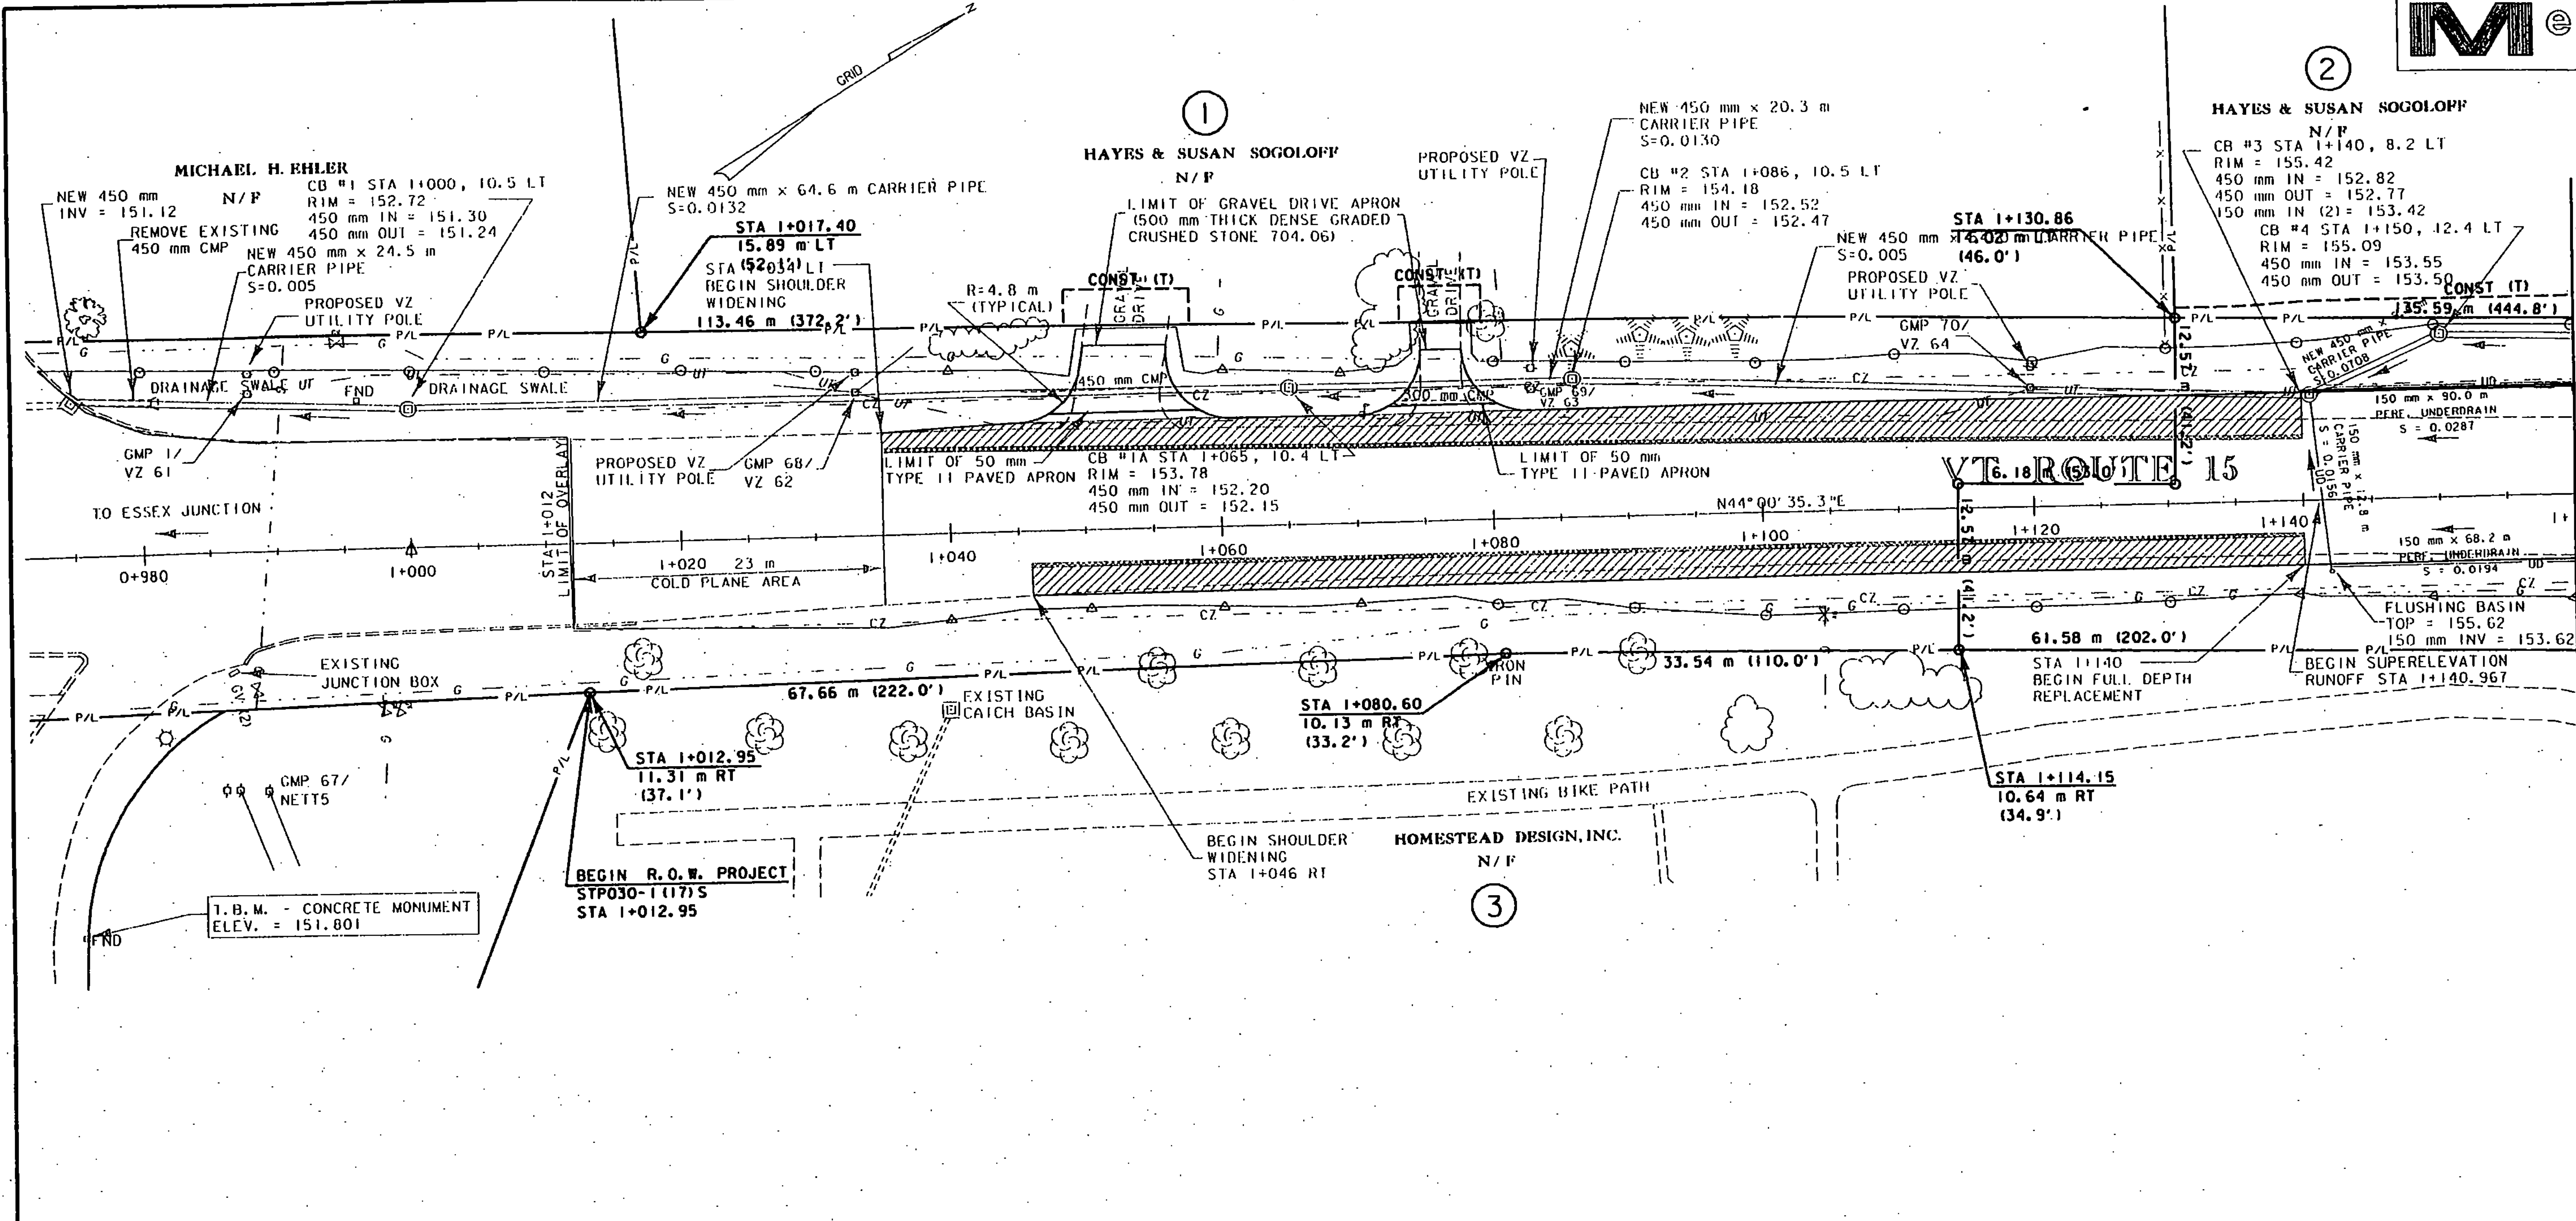


CENTERLINE DATA

| STATION TO STATION | R | L | T |
|---------------------|---|---|-----------------|
| 1+000.000 1+196.443 | | | N 44°00'35.3" E |

LEGEND

- SLOPE (T) TEMPORARY SLOPE RIGHTS AND CLEARING LIMITS (FILL)
- SLOPE (C) TEMPORARY SLOPE RIGHTS AND CLEARING LIMITS (CUT)
- CONST (T) SIDELINE OF TEMPORARY CONSTRUCTION EASEMENT
- SIGNAL (P) SIDELINE OF PERMANENT SIGNAL MAINTENANCE EASEMENT
- DB (P) SIDELINE OF PERMANENT DRAINAGE MAINTENANCE EASEMENT
- CUL (P) PERMANENT CULVERT EASEMENT
- DIT (P) PERMANENT DITCH RIGHTS
- P/L EXISTING BOUNDARY LINE

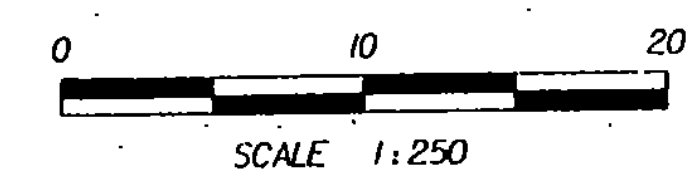

THIS SHEET FOR R.O.W. USE ONLY

| | |
|--|-----------------------|
| PROJECT NAME: | ESSEX |
| PROJECT NUMBER: | STP 030-1(17)S |
| PLOT FILE NAME: | PLOTROW.DGN |
| L&D PROJECT NUMBER: | 00-074 |
| DESIGNED BY: | LAMOUREUX & DICKINSON |
| DRAWN BY: | PLC |
| CHECKED BY: | RJD |
| CONSULTING ENGINEERS, INC. SHEET 5 OF 8 (R.O.W.) | |