
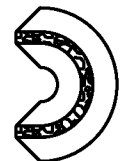


**LEGEND**

-  STABILIZED CONSTRUCTION ENTRANCE
-  PIPE INLET PROTECTION

NOTES:  
 REFER TO CROSS SECTIONS FOR FINAL GROUND CONTOURS  
 SEE SHEET 10 FOR EPSC SYMBOLGY LEGEND

PROJECT NAME:	WARDSBORO
PROJECT NUMBER:	BRF 013-1(15)
FILE NAME:	s92b283epsc.dwg
PROJECT LEADER:	C. CARLSON
DESIGNED BY:	D. PETERSON
EPSC CONSTRUCTION CONDITIONS	
PLOT DATE:	15-JUL-2015
DRAWN BY:	R. PELLETT
CHECKED BY:	D. PETERSON
SHEET	45 OF 51

