
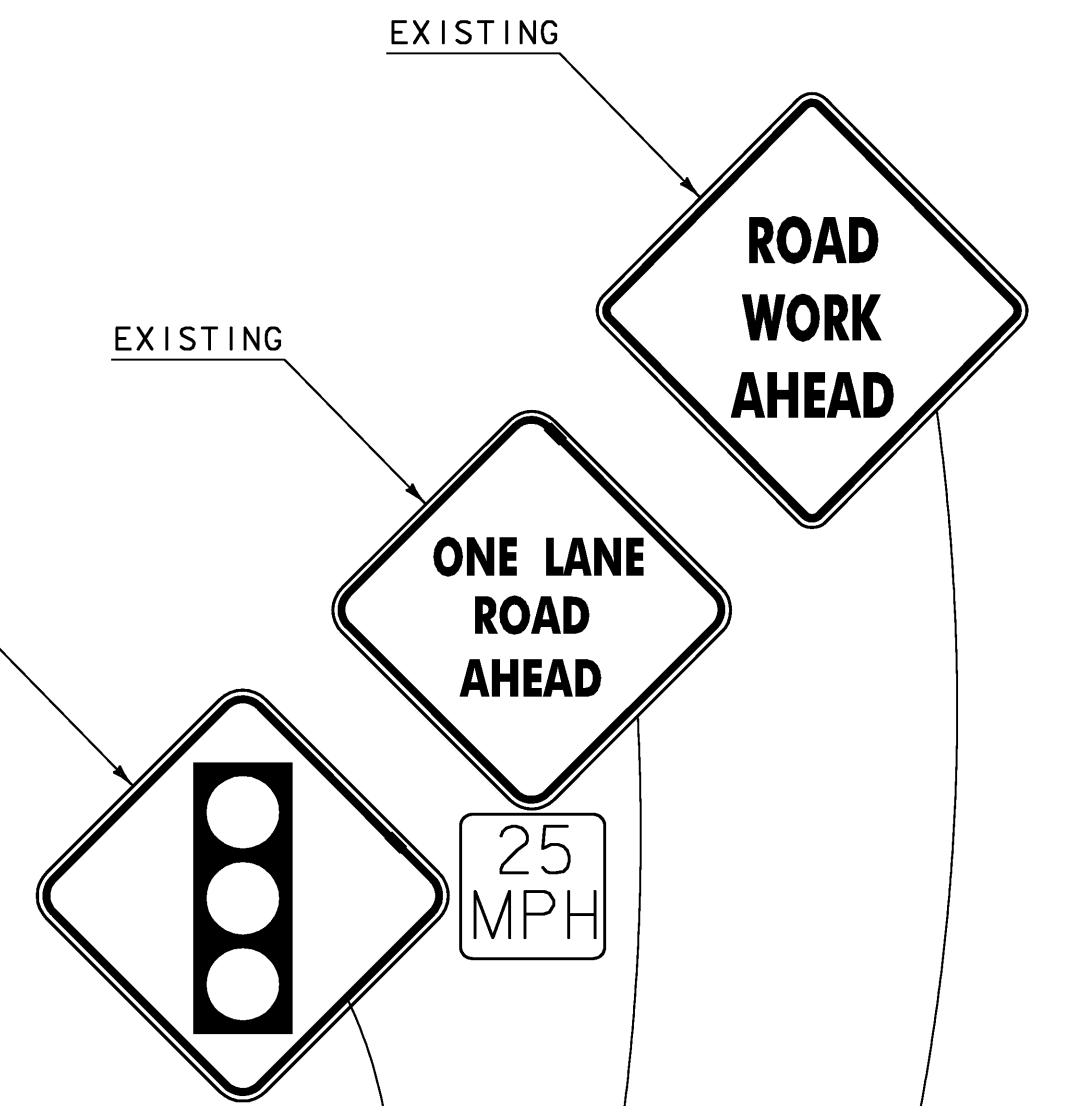
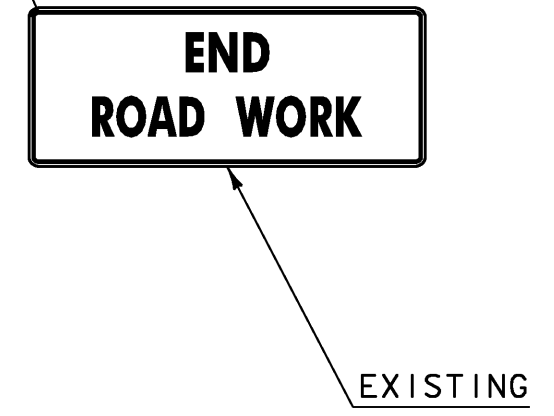
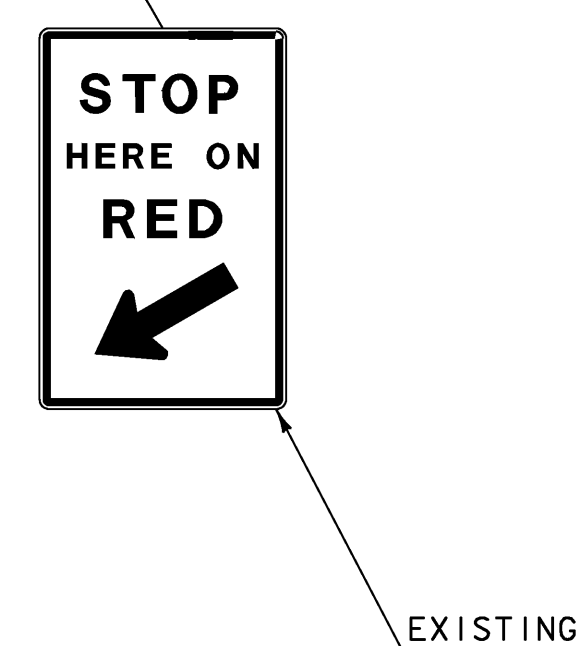
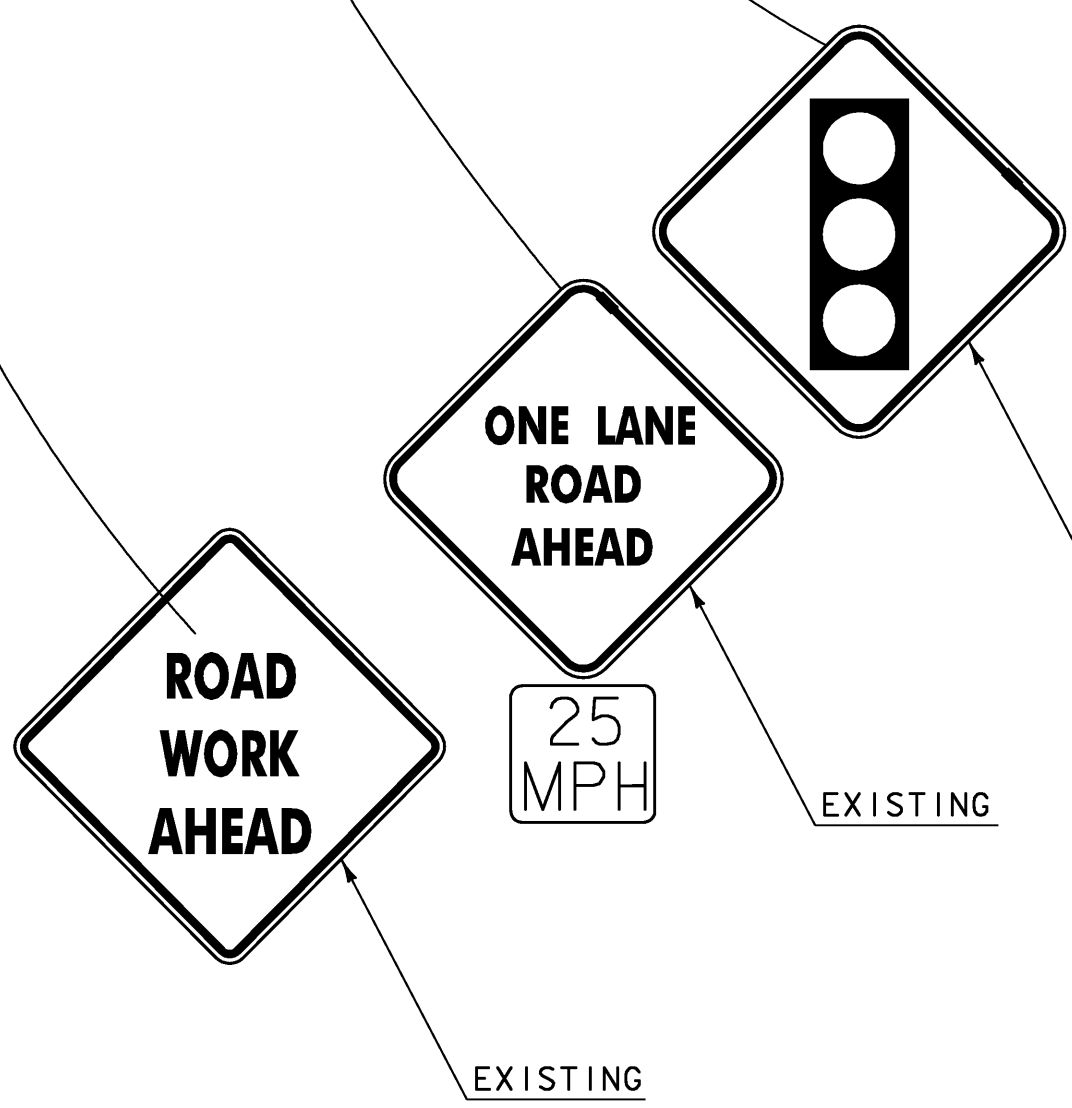
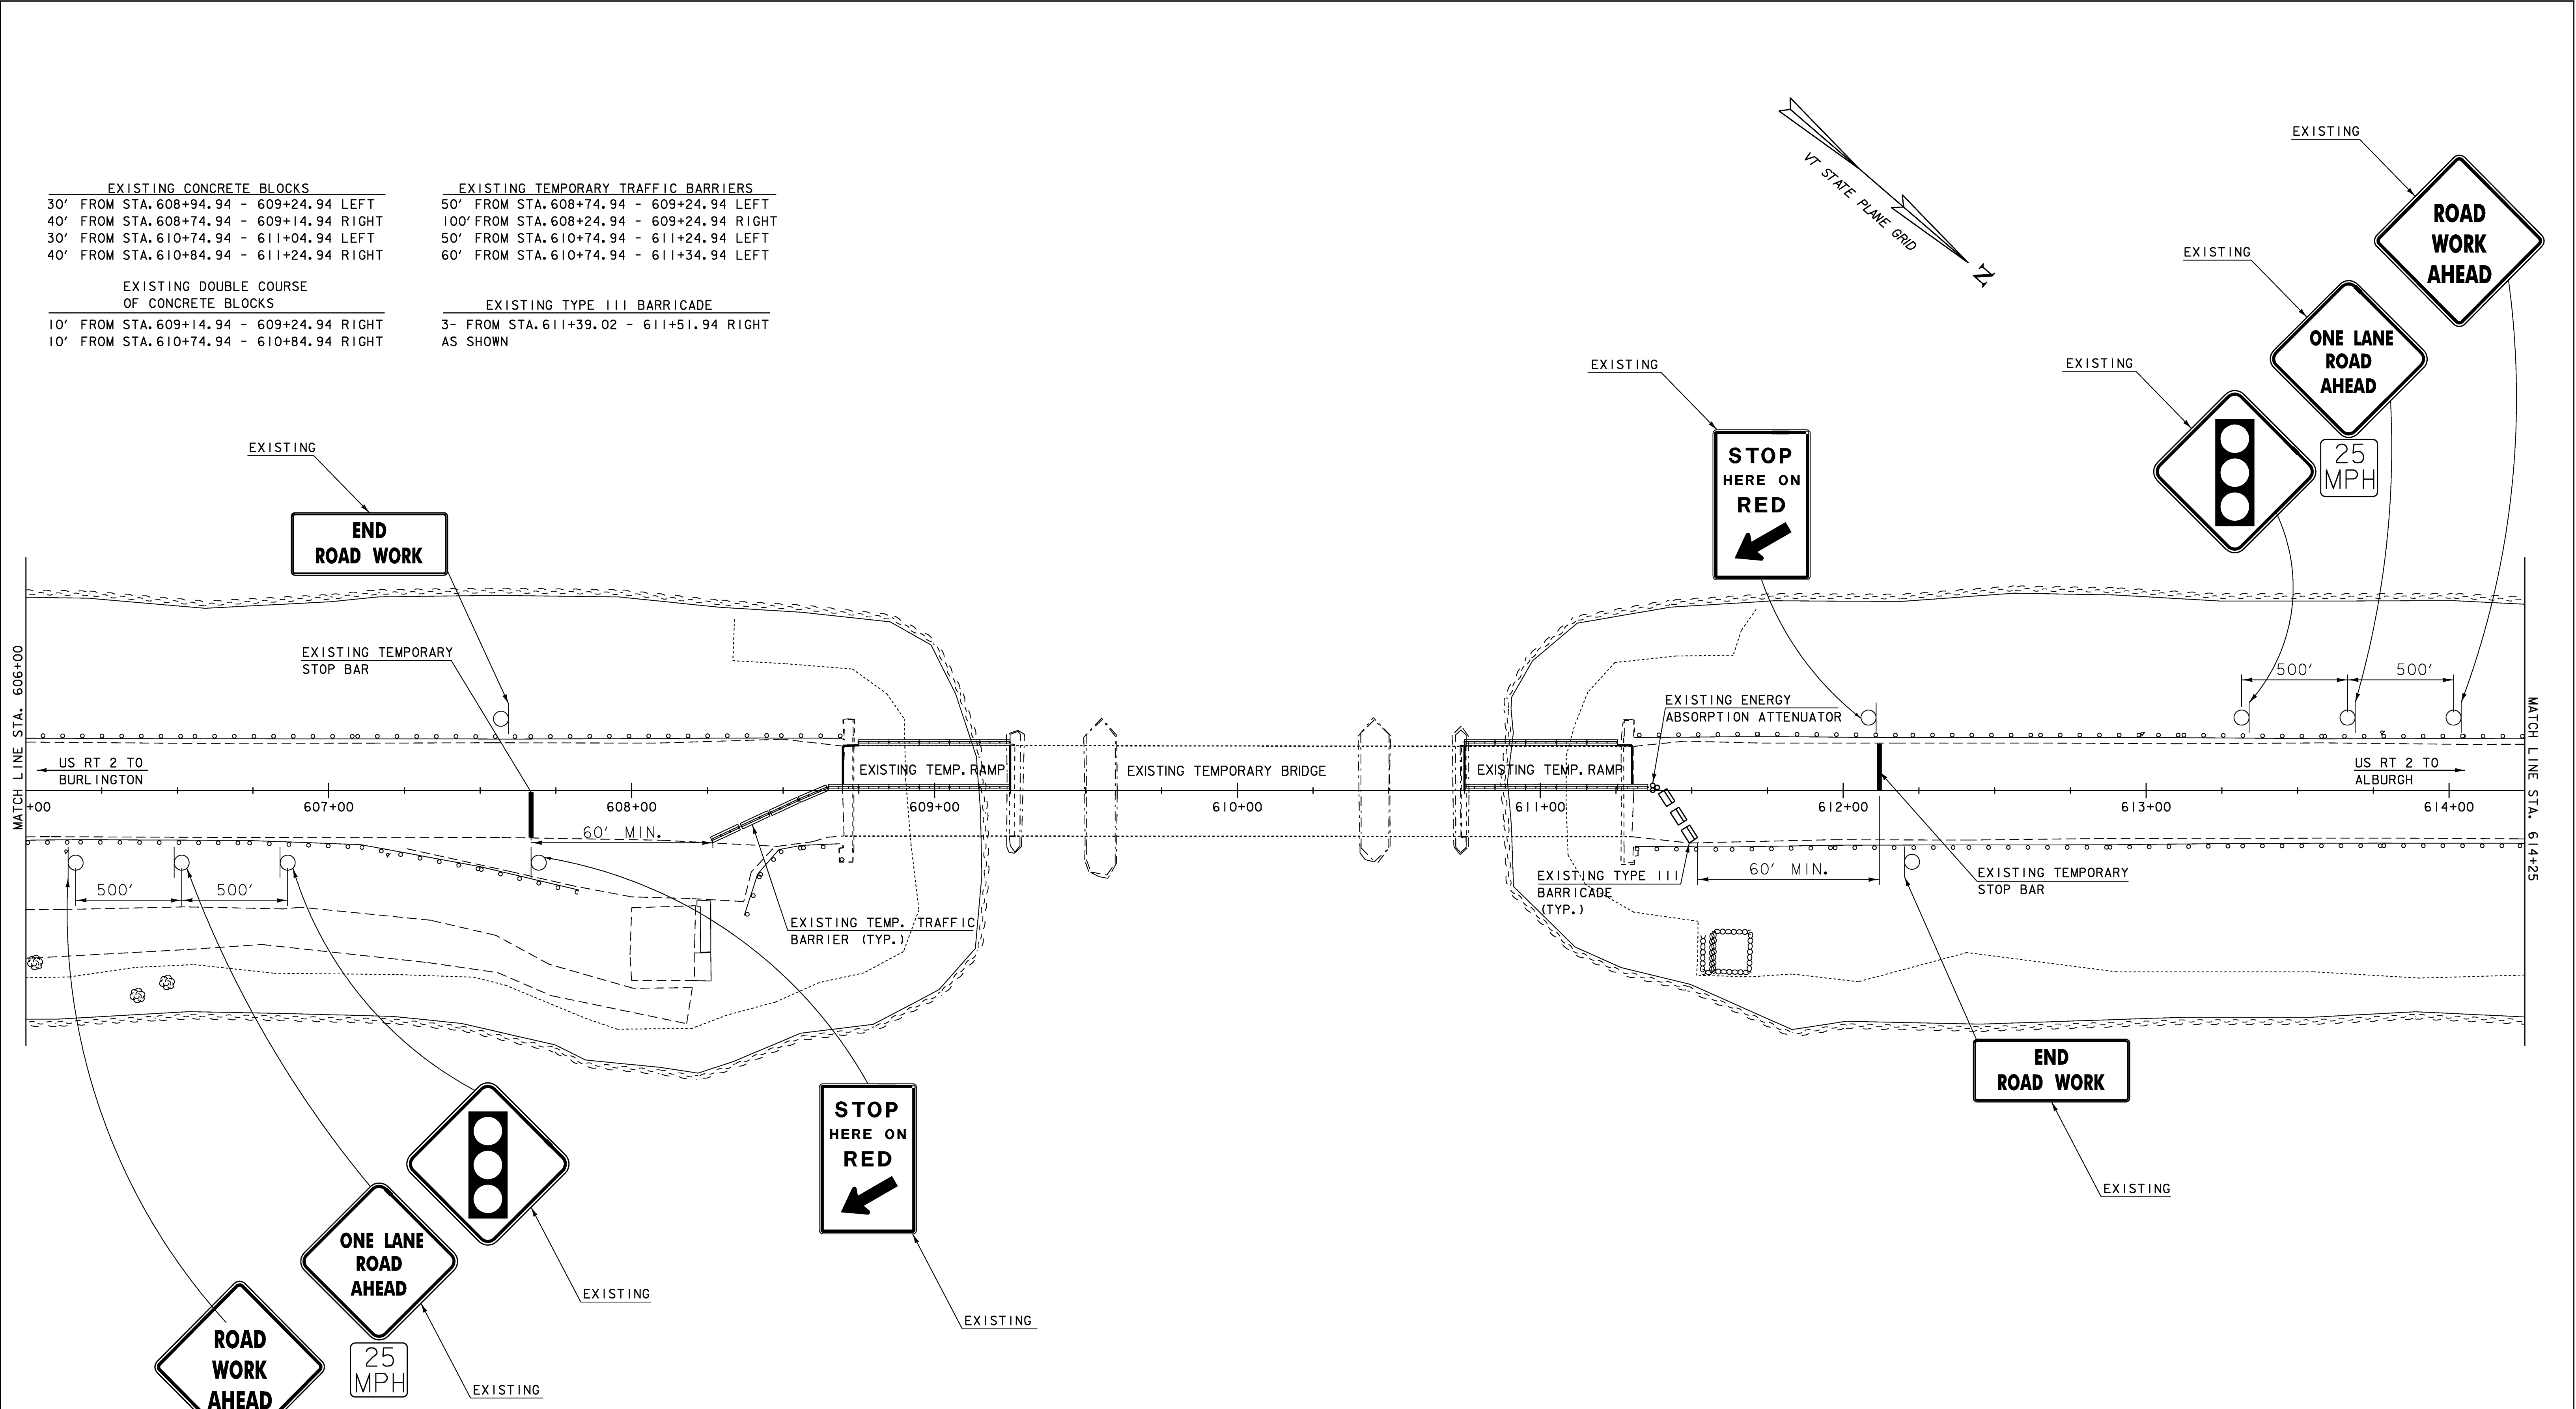


EXISTING CONCRETE BLOCKS
 30' FROM STA. 608+94.94 - 609+24.94 LEFT
 40' FROM STA. 608+74.94 - 609+14.94 RIGHT
 30' FROM STA. 610+74.94 - 611+04.94 LEFT
 40' FROM STA. 610+84.94 - 611+24.94 RIGHT

EXISTING DOUBLE COURSE OF CONCRETE BLOCKS
 10' FROM STA. 609+14.94 - 609+24.94 RIGHT
 10' FROM STA. 610+74.94 - 610+84.94 RIGHT

EXISTING TEMPORARY TRAFFIC BARRIERS
 50' FROM STA. 608+74.94 - 609+24.94 LEFT
 100' FROM STA. 608+24.94 - 609+24.94 RIGHT
 50' FROM STA. 610+74.94 - 611+24.94 LEFT
 60' FROM STA. 610+74.94 - 611+34.94 LEFT

EXISTING TYPE III BARRICADE
 3- FROM STA. 611+39.02 - 611+51.94 RIGHT AS SHOWN

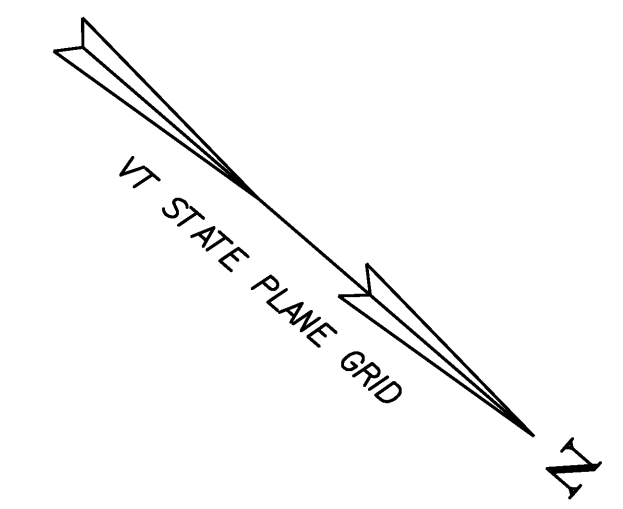

TRAFFIC CONTROL PHASE #1 EXISTING CONDITIONS

PAYMENT FOR MAINTAINING EXISTING SIGNS WILL BE MADE INCIDENTAL TO CONTRACT ITEM 641.10.	PROJECT NAME: NORTH HERO-GRAND ISLE
	PROJECT NUMBER: BHF 028-1(21)
	FILE NAME: structures\92b284bdr.dgn
	PLOT DATE: 18-OCT-2007
	DRAWN BY: L. DUQUETTE
	CHECKED BY: S. SCRIBNER
	SHEET 7 OF 41

NOT TO SCALE