
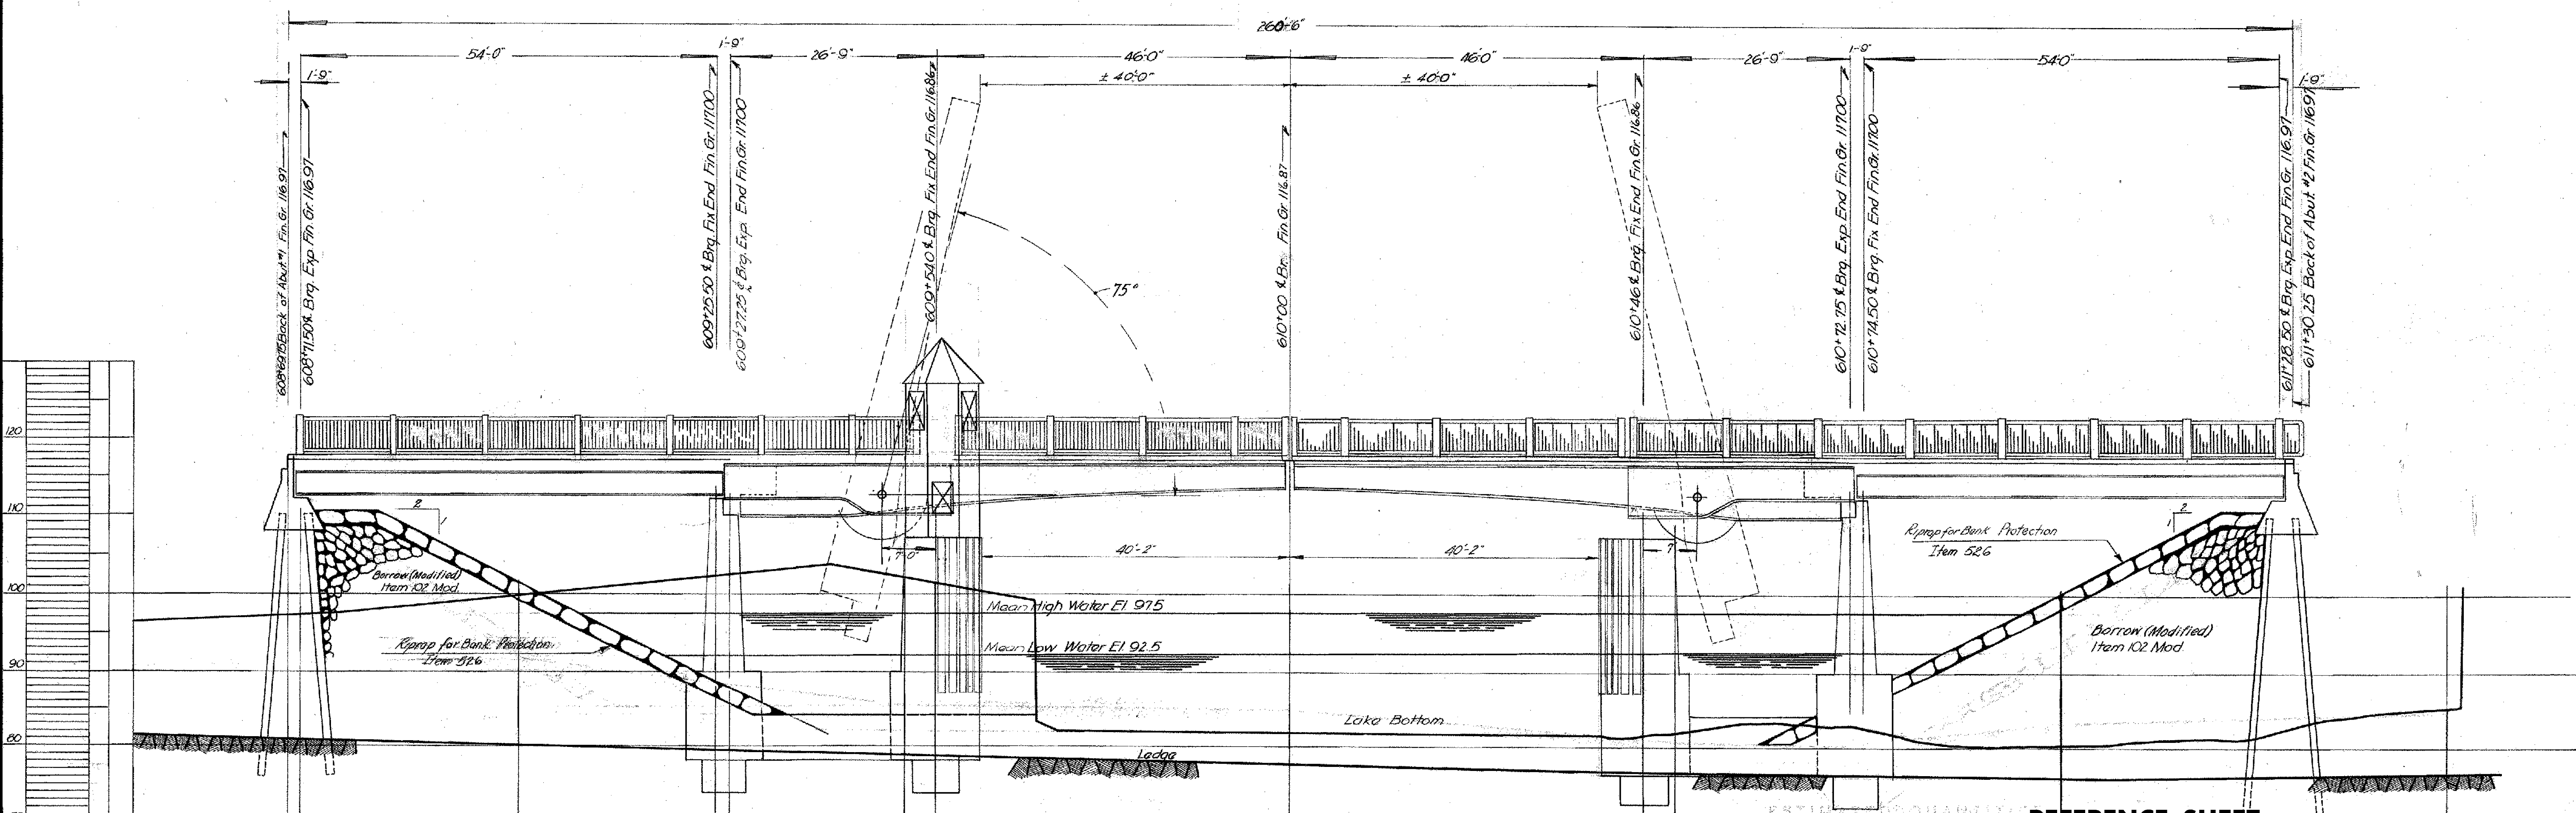


FED. ROAD DIST. NO.	STATE	PROJ. NO.	FISCAL YEAR	SHEET NO.	TOTAL SHEETS
9	VT.				

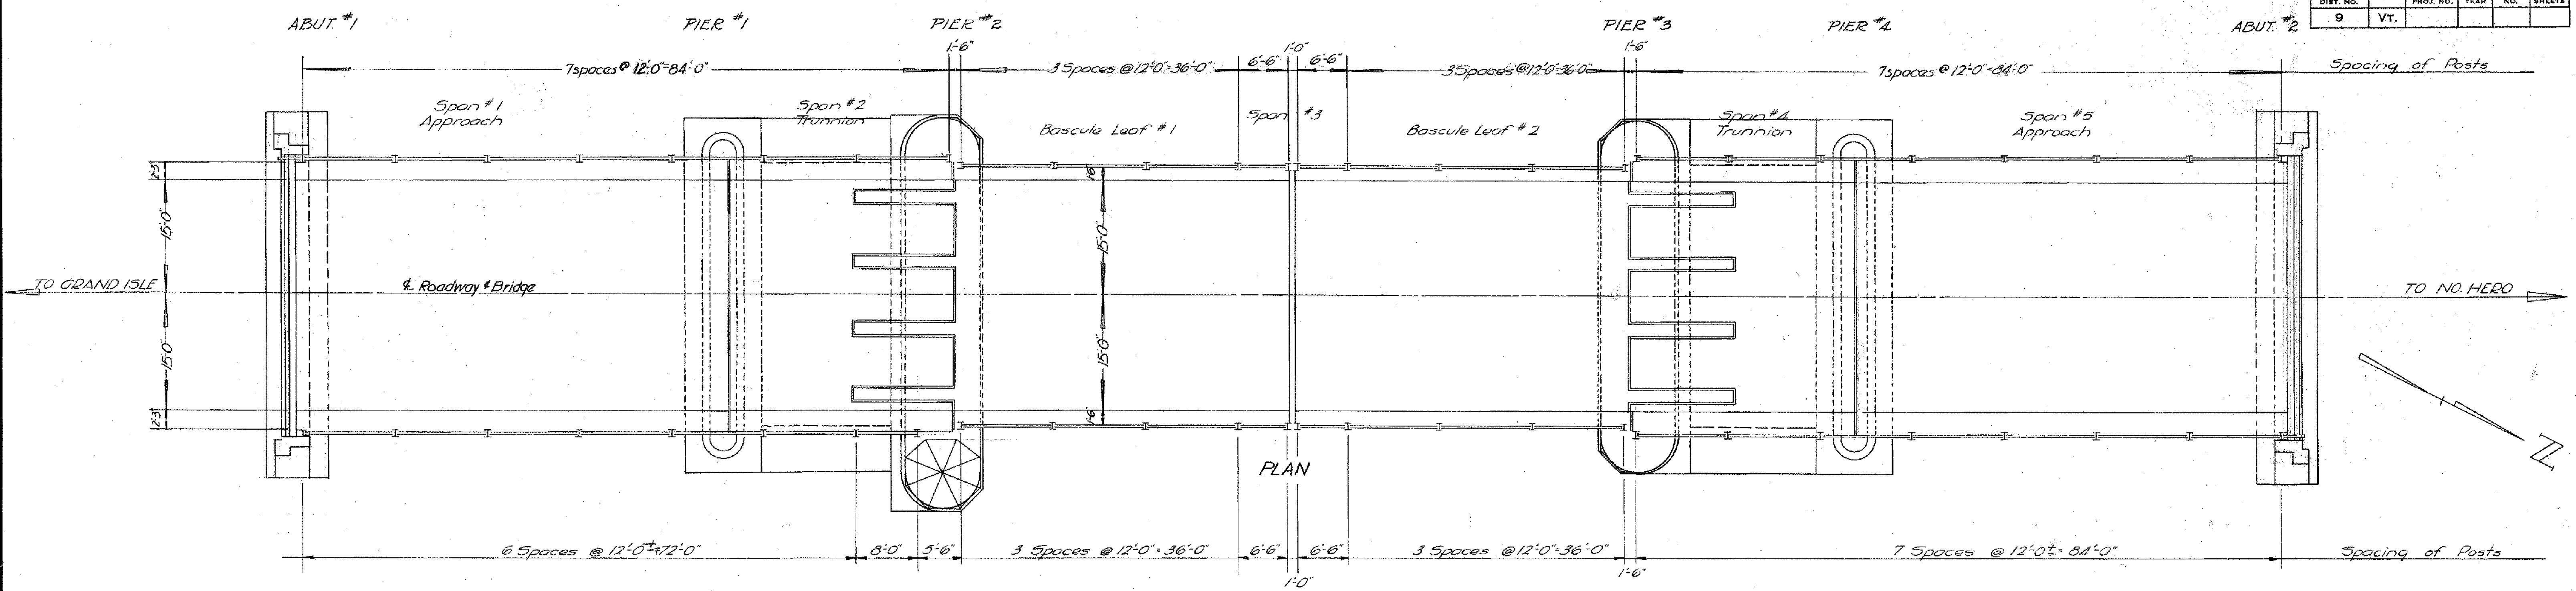

EASTERLY ELEVATION  
SCALE 1" = 10'-0"  
PLAN & ELEVATION OF BRIDGE

ESTIMATED QUANTITIES  
June 1, 1950 - Revised in accordance with B.P.R. letter of May 24, 1950.  
GRAND ISLE BASCU

REFERENCE SHEET	
PROJECT NAME:	NORTH HERO-GRANDE ISLE
PROJECT NUMBER:	BHF 028-1(21)
FILE NAME:	structure\s92b284cleandsca
PROJECT LEADER:	M. EVANS-MONGEON
DESIGNED BY:	S. SCRIBNER
PLOT DATE:	18-OCT-2007
DRAWN BY:	L. DUQUETTE
CHECKED BY:	S. SCRIBNER
SHEET	22 OF 41