
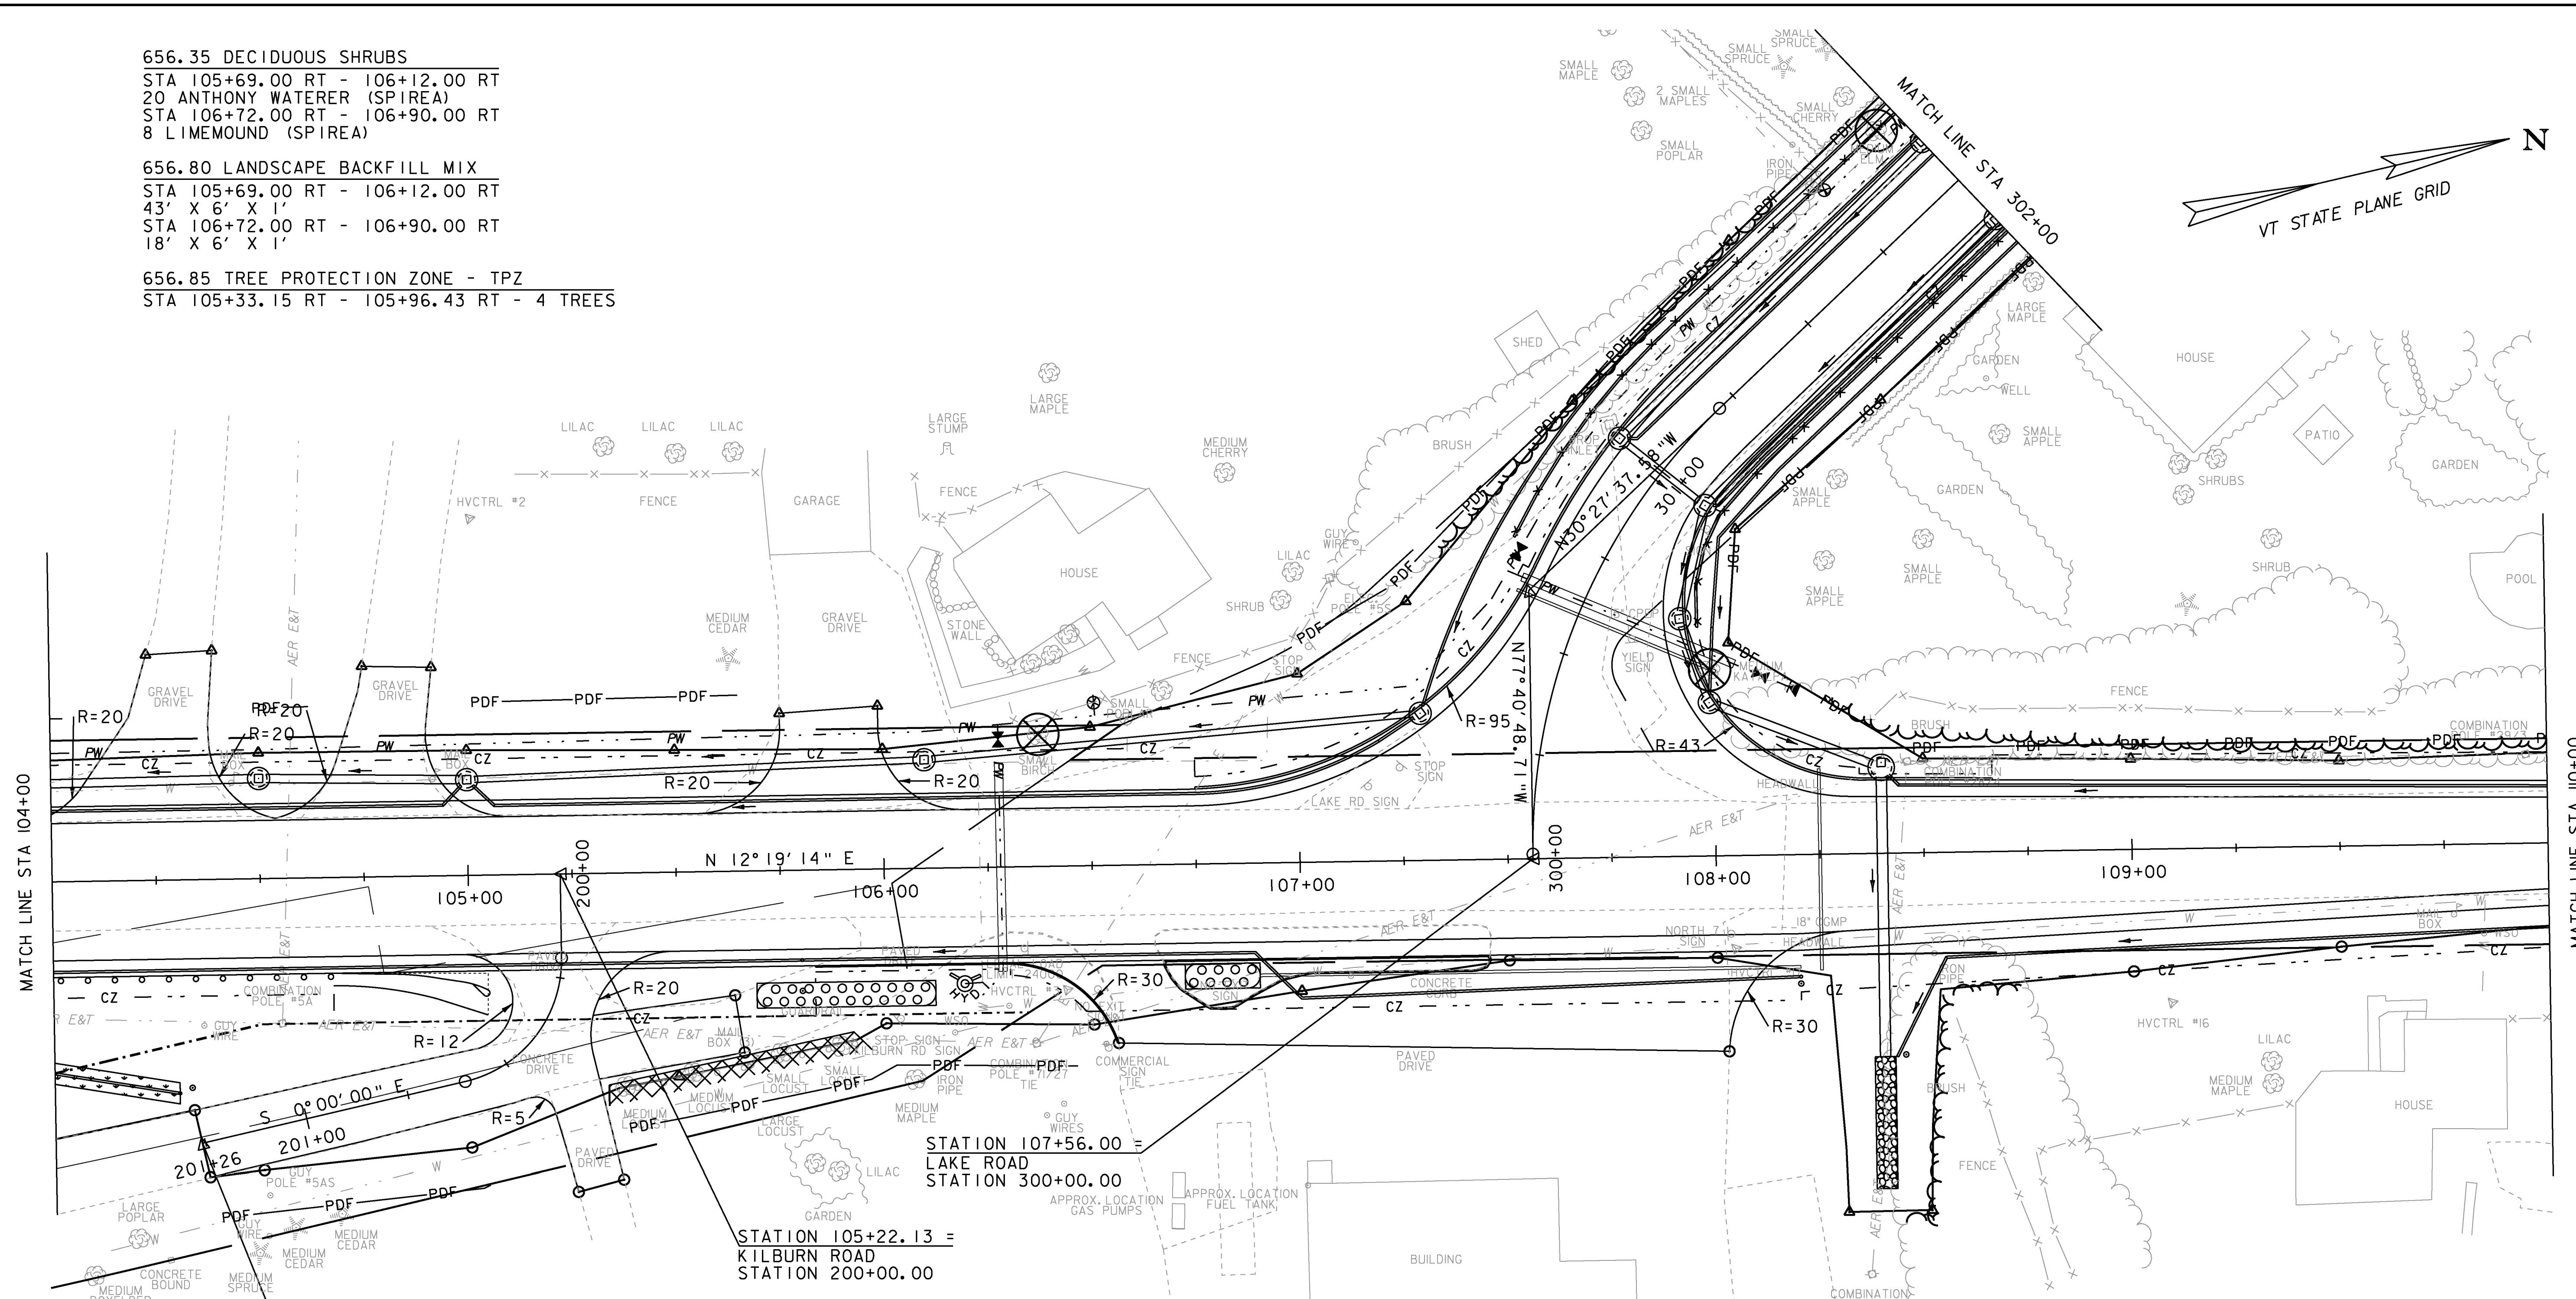


656.35 DECIDUOUS SHRUBS
 STA 105+69.00 RT - 106+12.00 RT
 20 ANTHONY WATERER (SPIREA)
 STA 106+72.00 RT - 106+90.00 RT
 8 LIMEMOUND (SPIREA)

656.80 LANDSCAPE BACKFILL MIX
 STA 105+69.00 RT - 106+12.00 RT
 43' X 6' X 1'
 STA 106+72.00 RT - 106+90.00 RT
 18' X 6' X 1'

656.85 TREE PROTECTION ZONE - TPZ
 STA 105+33.15 RT - 105+96.43 RT - 4 TREES

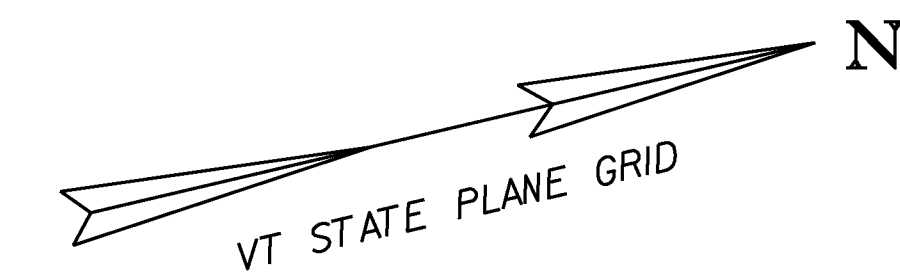

- LEGEND**
- LOWER HEIGHT WOODY SHRUBS WITH LANDSCAPE BACKFILL MIX
 - SAVE TREE / TREE PROTECTION ZONE WITH FENCING (TPZ)
 - LIMIT OF CUT & FILL / GRASS SEEDING OF DISTURBED AREAS
 - DENOTES TREE OR STUMP REMOVAL PAID UNDER ITEM NUMBER 201.10 CLEARING AND GRUBBING, INCLUDING INDIVIDUAL TREES AND STUMPS

EXISTING & PROPOSED WATERLINES ARE FOR REFERENCE ONLY. PLEASE REFER TO WATERLINE SHEETS 102-104



PROJECT NAME:	MILTON	PLOT DATE:	23-FEB-2011
PROJECT NUMBER:	STP 5800 (2)	DRAWN BY:	D. LYMAN
FILE NAME:	+92d289bdr.dgn	CHECKED BY:	J. DEVLIN
PROJECT LEADER:	J. SCHULTZ	LANDSCAPE LAYOUT 2	SHEET 55 OF 104