



656.85 TREE PROTECTION ZONE - TPZ
 STA 304+09.76 LT - 304+40.84 LT - 2 TREES

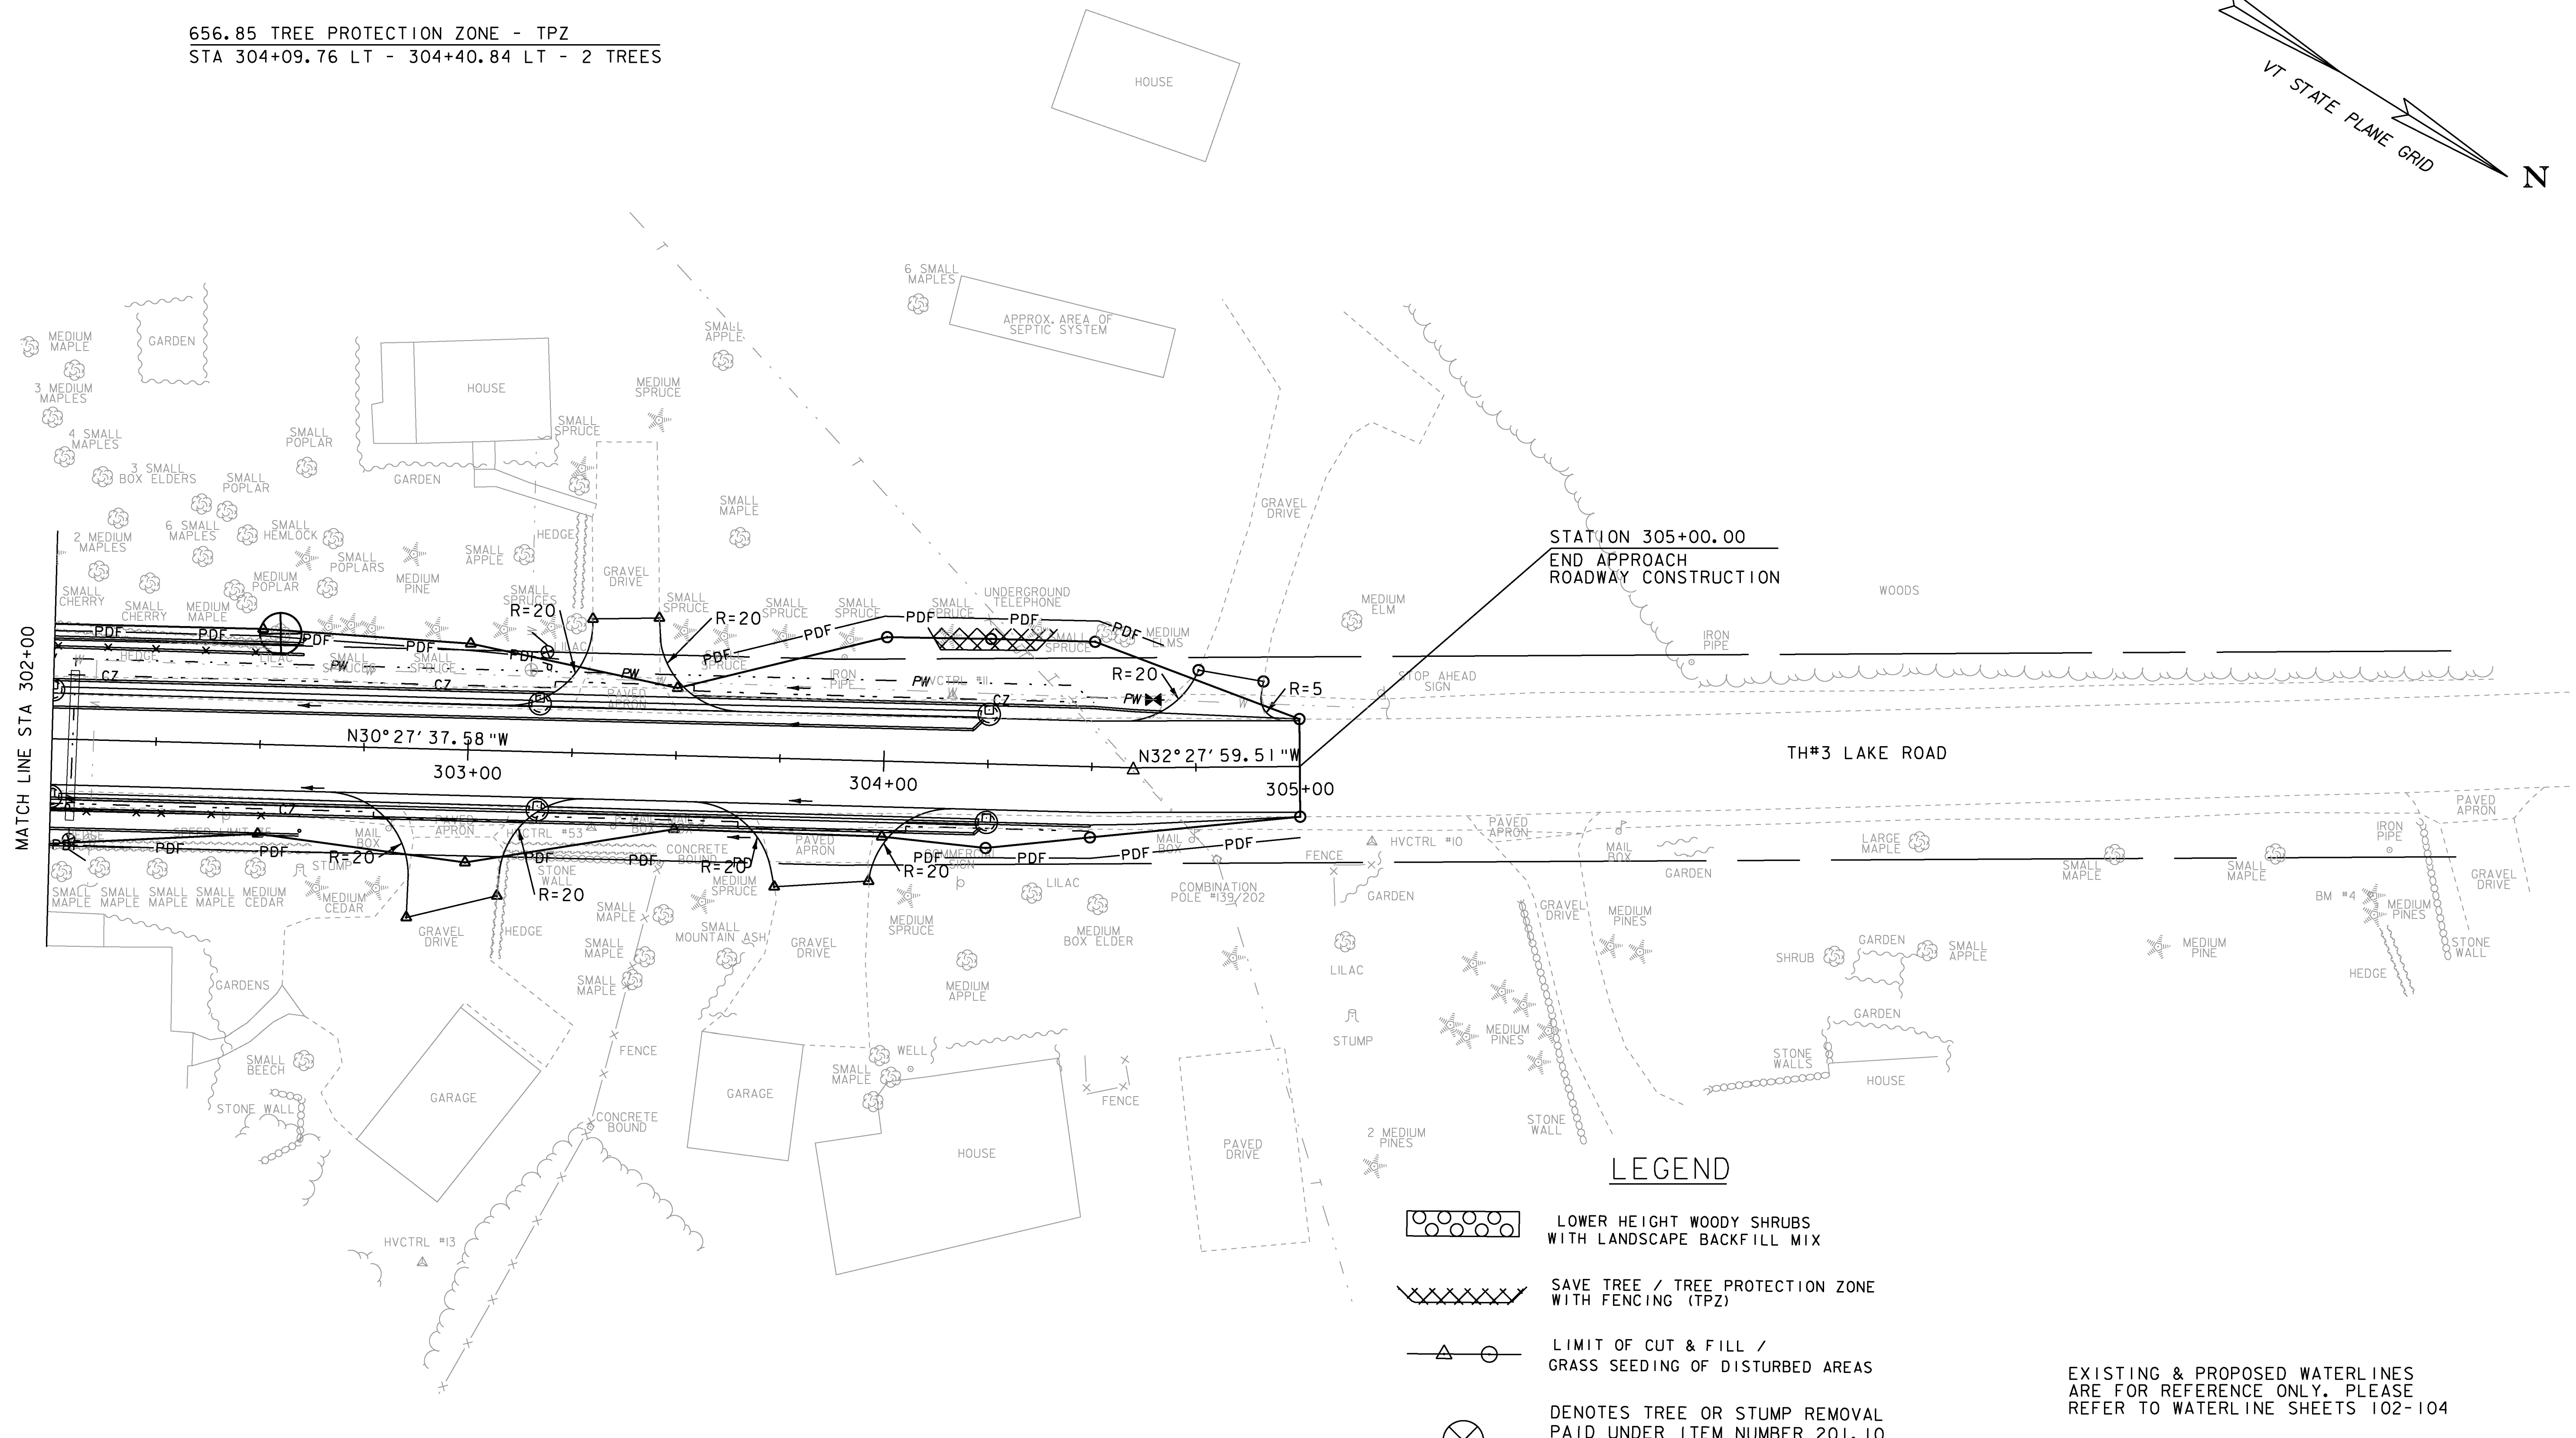

LEGEND

- LOWER HEIGHT WOODY SHRUBS WITH LANDSCAPE BACKFILL MIX
- SAVE TREE / TREE PROTECTION ZONE WITH FENCING (TPZ)
- LIMIT OF CUT & FILL / GRASS SEEDING OF DISTURBED AREAS
- DENOTES TREE OR STUMP REMOVAL PAID UNDER ITEM NUMBER 201.10 CLEARING AND GRUBBING, INCLUDING INDIVIDUAL TREES AND STUMPS

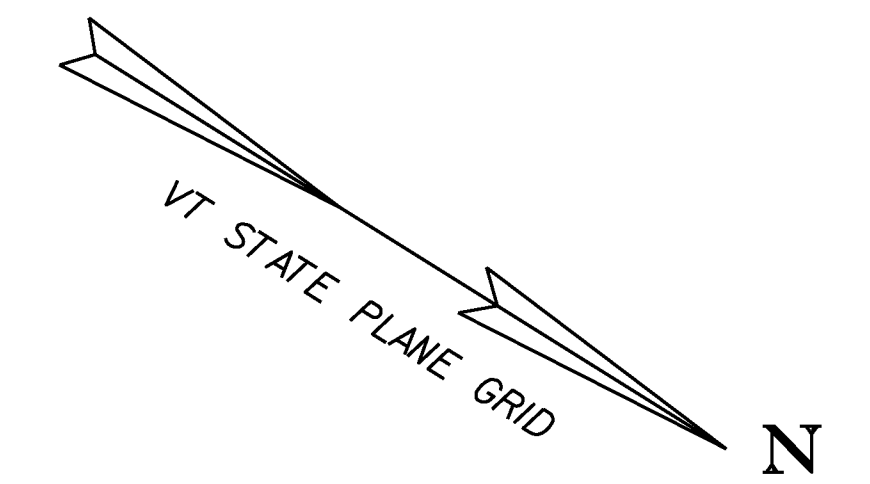

EXISTING & PROPOSED WATERLINES ARE FOR REFERENCE ONLY. PLEASE REFER TO WATERLINE SHEETS 102-104

PROJECT NAME:	MILTON	PLOT DATE:	23-FEB-2011
PROJECT NUMBER:	STP 5800 (2)	DRAWN BY:	D. LYMAN
FILE NAME:	+92d289bdr.dgn	DESIGNED BY:	D. LYMAN
LANDSCAPE LAYOUT 4		CHECKED BY:	J. DEVLIN
		SHEET	57 OF 104