



- NOTES:
1. TRAFFIC CONTROL PHASE 3 CONSISTS OF TEMPORARY ONE WAY TRAFFIC ON US ROUTE 7 AND LAKE ROAD. REFER TO MUTCD FIGURE 6H-10. LANE CLOSURE ON TWO-LANE ROAD USING FLAGGERS (TYPICAL APPLICATION 10).
  2. SEE SHEET 66 FOR ADDITIONAL NOTES.

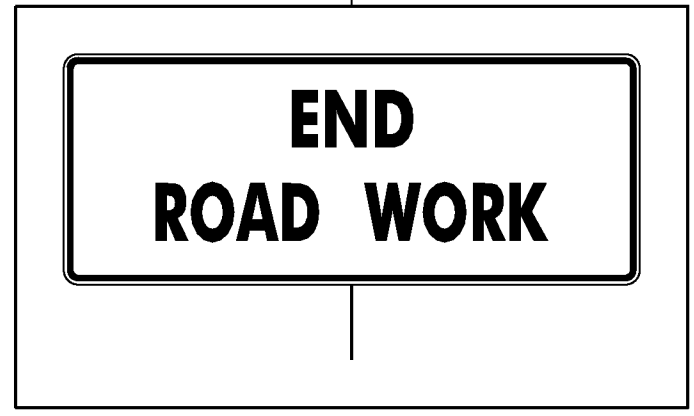

MM 6.068 RT NOT TO SCALE

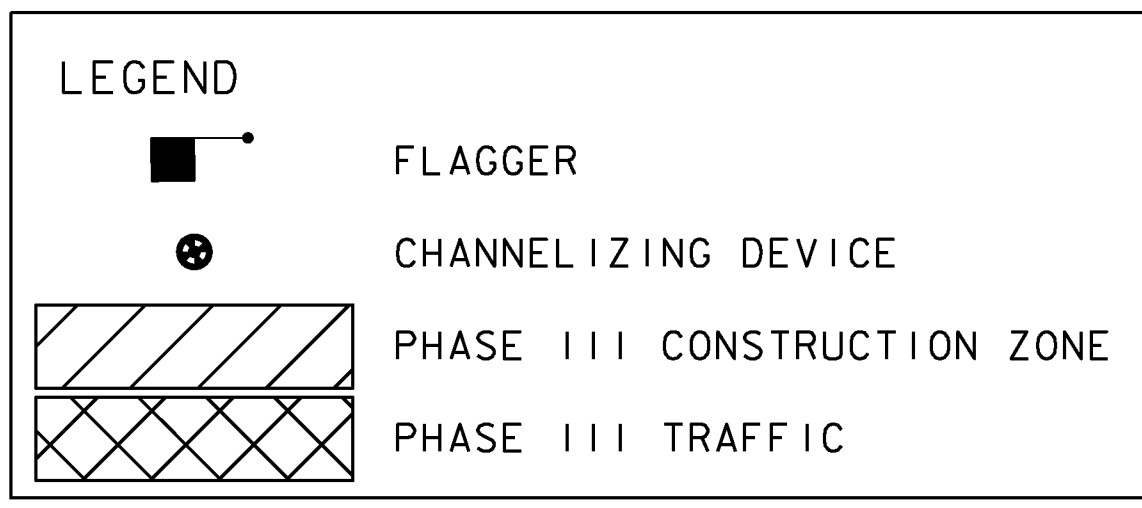

EXISTING & PROPOSED WATERLINES ARE FOR REFERENCE ONLY. PLEASE REFER TO WATERLINE SHEETS 102-104

PROJECT NAME: MILTON	PLOT DATE: 23-FEB-2011
PROJECT NUMBER: STP 5800 (2)	DRAWN BY: J. DEVLIN
FILE NAME: +92D289+cp3bdr.dgn	CHECKED BY: J. DEVLIN
DESIGNED BY: D. LYMAN	SHEET 76 OF 104
TC PHASE 3 LAYOUT SHEET 3	