



LEGEND

- BOUNDARY LINE
- CENTER LINE OF BIKE PATH
- SIDELINE OF WETLAND
- R.O.W. TAKING LINE
- N/F NOW OR FORMERLY
- △ SURVEY CONTROL LINE
- NEW SPECIAL DRAINAGE SWALE
- EXISTING DRAINAGE SWALE
- EDGE OF WOODS
- ○ ○ NEW SCREENING TREES
- CHAIN LINK FENCE
- WOOD SCREENING FENCE
- EXISTING WATER LINE
- EXISTING SEWER LINE & MANHOLE
- SLOPE RIGHTS AND CLEARING LIMITS (CUT)
- SLOPE RIGHTS AND CLEARING LIMITS (FILL)
- 110 ARTIFACT SITE
- HIOPY** HISTORY IN OUR BACK YARD: ARCHAEOLOGICAL SITE
- SPECIAL ARCHAEOLOGICAL PATH SECTION
- SILT FENCE PROTECTING ARCHAEOLOGICAL AREA
- TYPICAL 2 m LONG HAYBALE DAM CENTERED IN DITCH
- IRON PIPE FOUND
- A-4 SOIL BORING

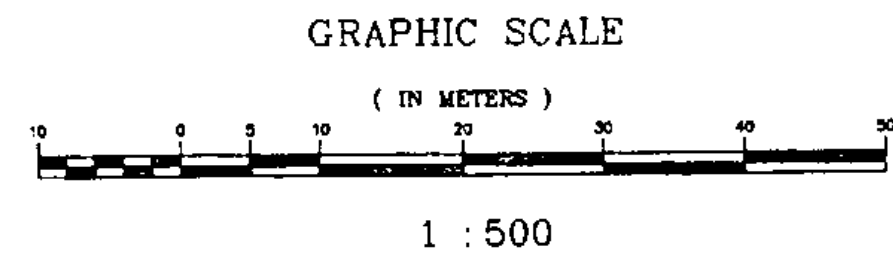

SOIL BORINGS			
NUMBER	STATION	DEPTH	DESCRIPTION
A-4	1+063 E	0-0.3	DK. BR. MOIST LOAMY SAND
		0.3-0.6	BR. MOIST SAND
		0.6-1.1	LT. BR. MOIST FIRM FINE SAND
A-5	0+913 E	0-0.3	BR. MOIST LOAMY SAND
		0.3-0.5	BR. MOIST MOTTLED SAND
		0.5-0.8	GY. MOIST FIRM FINE SAND
A-6	0+755 E	0-0.3	DK. BR. MOIST SANDY LOAM
		0.3-0.6	BR. MOIST MOTTLED SAND
		0.6-0.9	BR. WET SAND WITH SMALL STONES G.W. AT 0.6 AT 30 MIN.

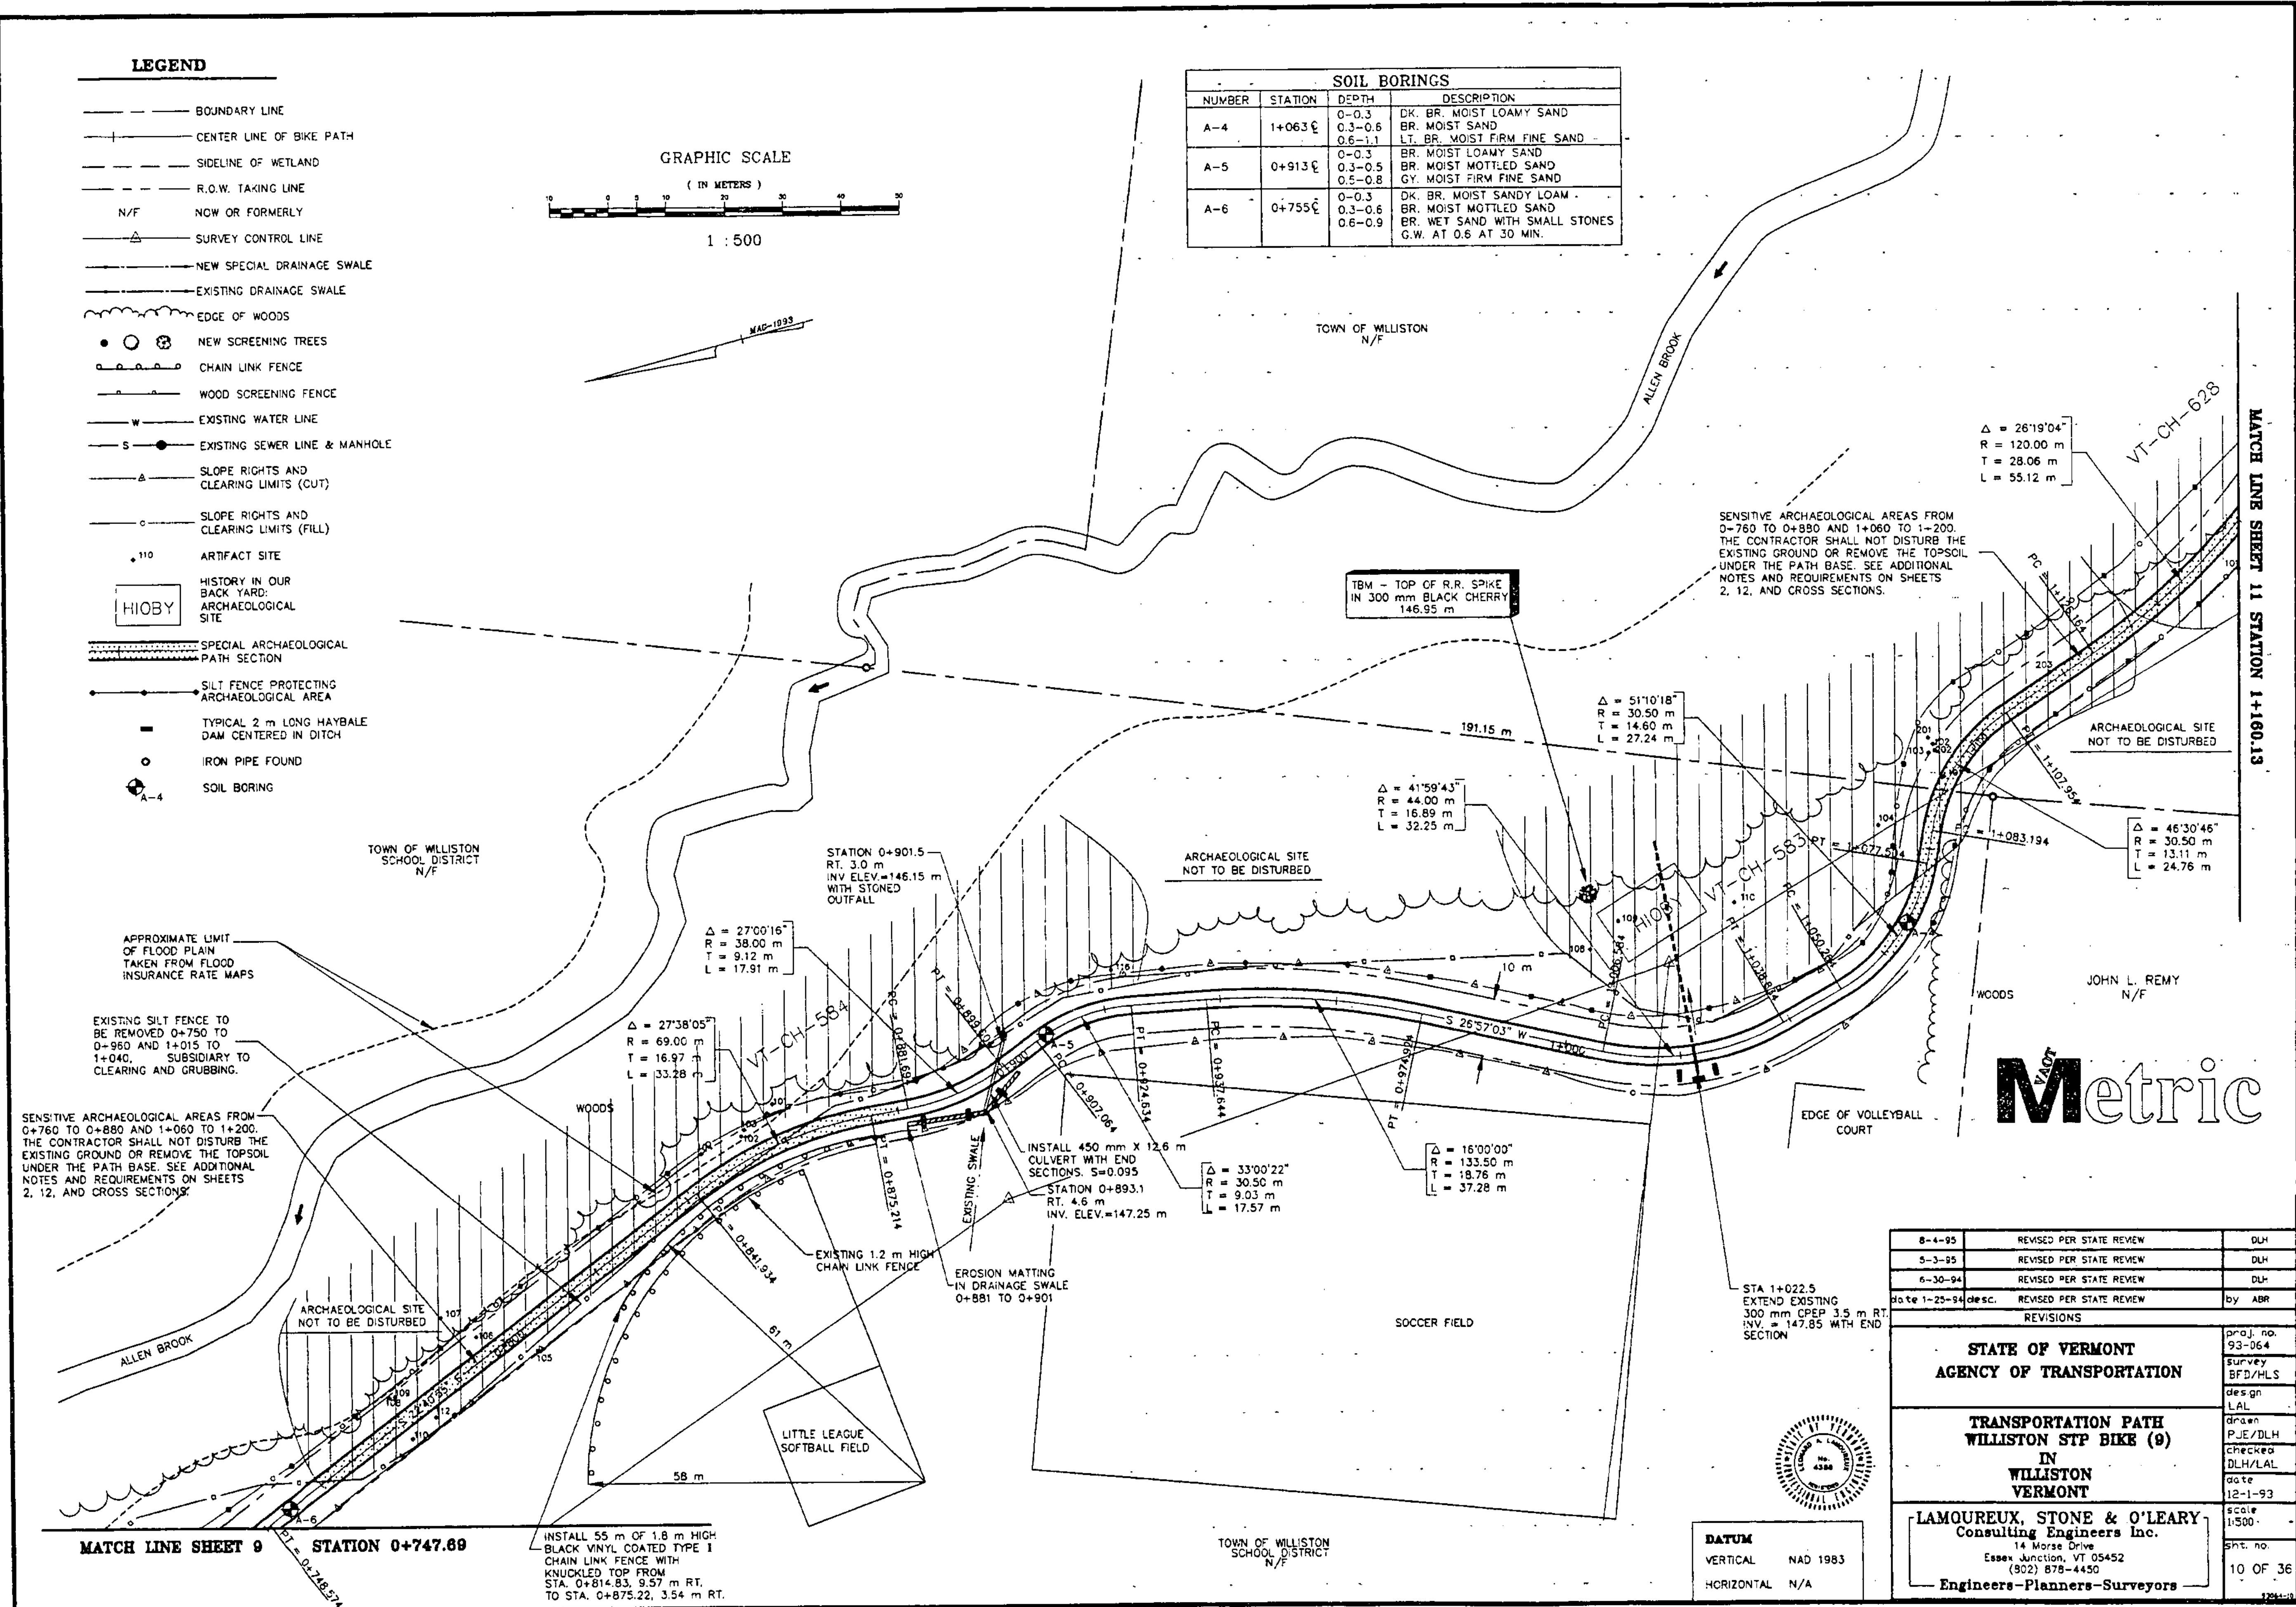

Metric

8-4-95	REVISED PER STATE REVIEW	DLH
5-3-95	REVISED PER STATE REVIEW	DLH
6-30-94	REVISED PER STATE REVIEW	DLH
DATE 1-25-94 desc.	REVISED PER STATE REVIEW	by ABR
REVISIONS		
STATE OF VERMONT AGENCY OF TRANSPORTATION		proj. no. 93-064
TRANSPORTATION PATH WILLISTON STP BIKE (9) IN WILLISTON VERMONT		Survey BFD/HLS des. gn LAL
LAMOUREUX, STONE & O'LEARY Consulting Engineers Inc. 14 Morse Drive Essex Junction, VT 05452 (902) 878-4450		Drawn PJE/DLH Checked DLH/LAL Date 12-1-93 Scale 1:500
Engineers-Planners-Surveyors		SPT. NO. 10 OF 36

DATUM
VERTICAL NAD 1983
HORIZONTAL N/A

MATCH LINE SHEET 9 STATION 0+747.89

INSTALL 55 m OF 1.8 m HIGH BLACK VINYL COATED TYPE I CHAIN LINK FENCE WITH KNUCKLED TOP FROM STA. 0+814.83, 9.57 m RT. TO STA. 0+875.22, 3.54 m RT.

