



LEGEND

- BOUNDARY LINE
- CENTER LINE OF BIKE PATH
- SIDELINE OF WETLAND
- R.O.W. TAKING LINE
- N/F NOW OR FORMERLY
- SURVEY CONTROL LINE
- NEW SPECIAL DRAINAGE SWALE
- EXISTING DRAINAGE SWALE
- EDGE OF WOODS
- ○ ⊗ NEW SCREENING TREES
- ○ ○ ○ CHAIN LINK FENCE
- WOOD SCREENING FENCE
- EXISTING WATER LINE
- S --- EXISTING SEWER LINE & MANHOLE
- SLOPE RIGHTS AND CLEARING LIMITS (CUT)
- SLOPE RIGHTS AND CLEARING LIMITS (FILL)
- 110 ARTIFACT SITE
- HIOPY HISTORY IN OUR BACK YARD: ARCHAEOLOGICAL SITE
- SPECIAL ARCHAEOLOGICAL PATH SECTION
- SILT FENCE PROTECTING ARCHAEOLOGICAL AREA
- TYPICAL 2 m LONG HAYBALE DAM CENTERED IN DITCH
- IRON PIPE FOUND

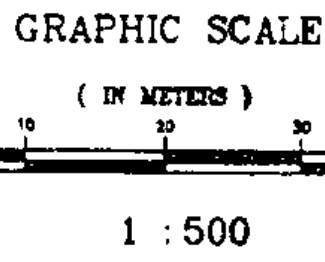

APPROXIMATE LIMIT OF FLOOD PLAIN TAKEN FROM FLOOD INSURANCE RATE MAPS

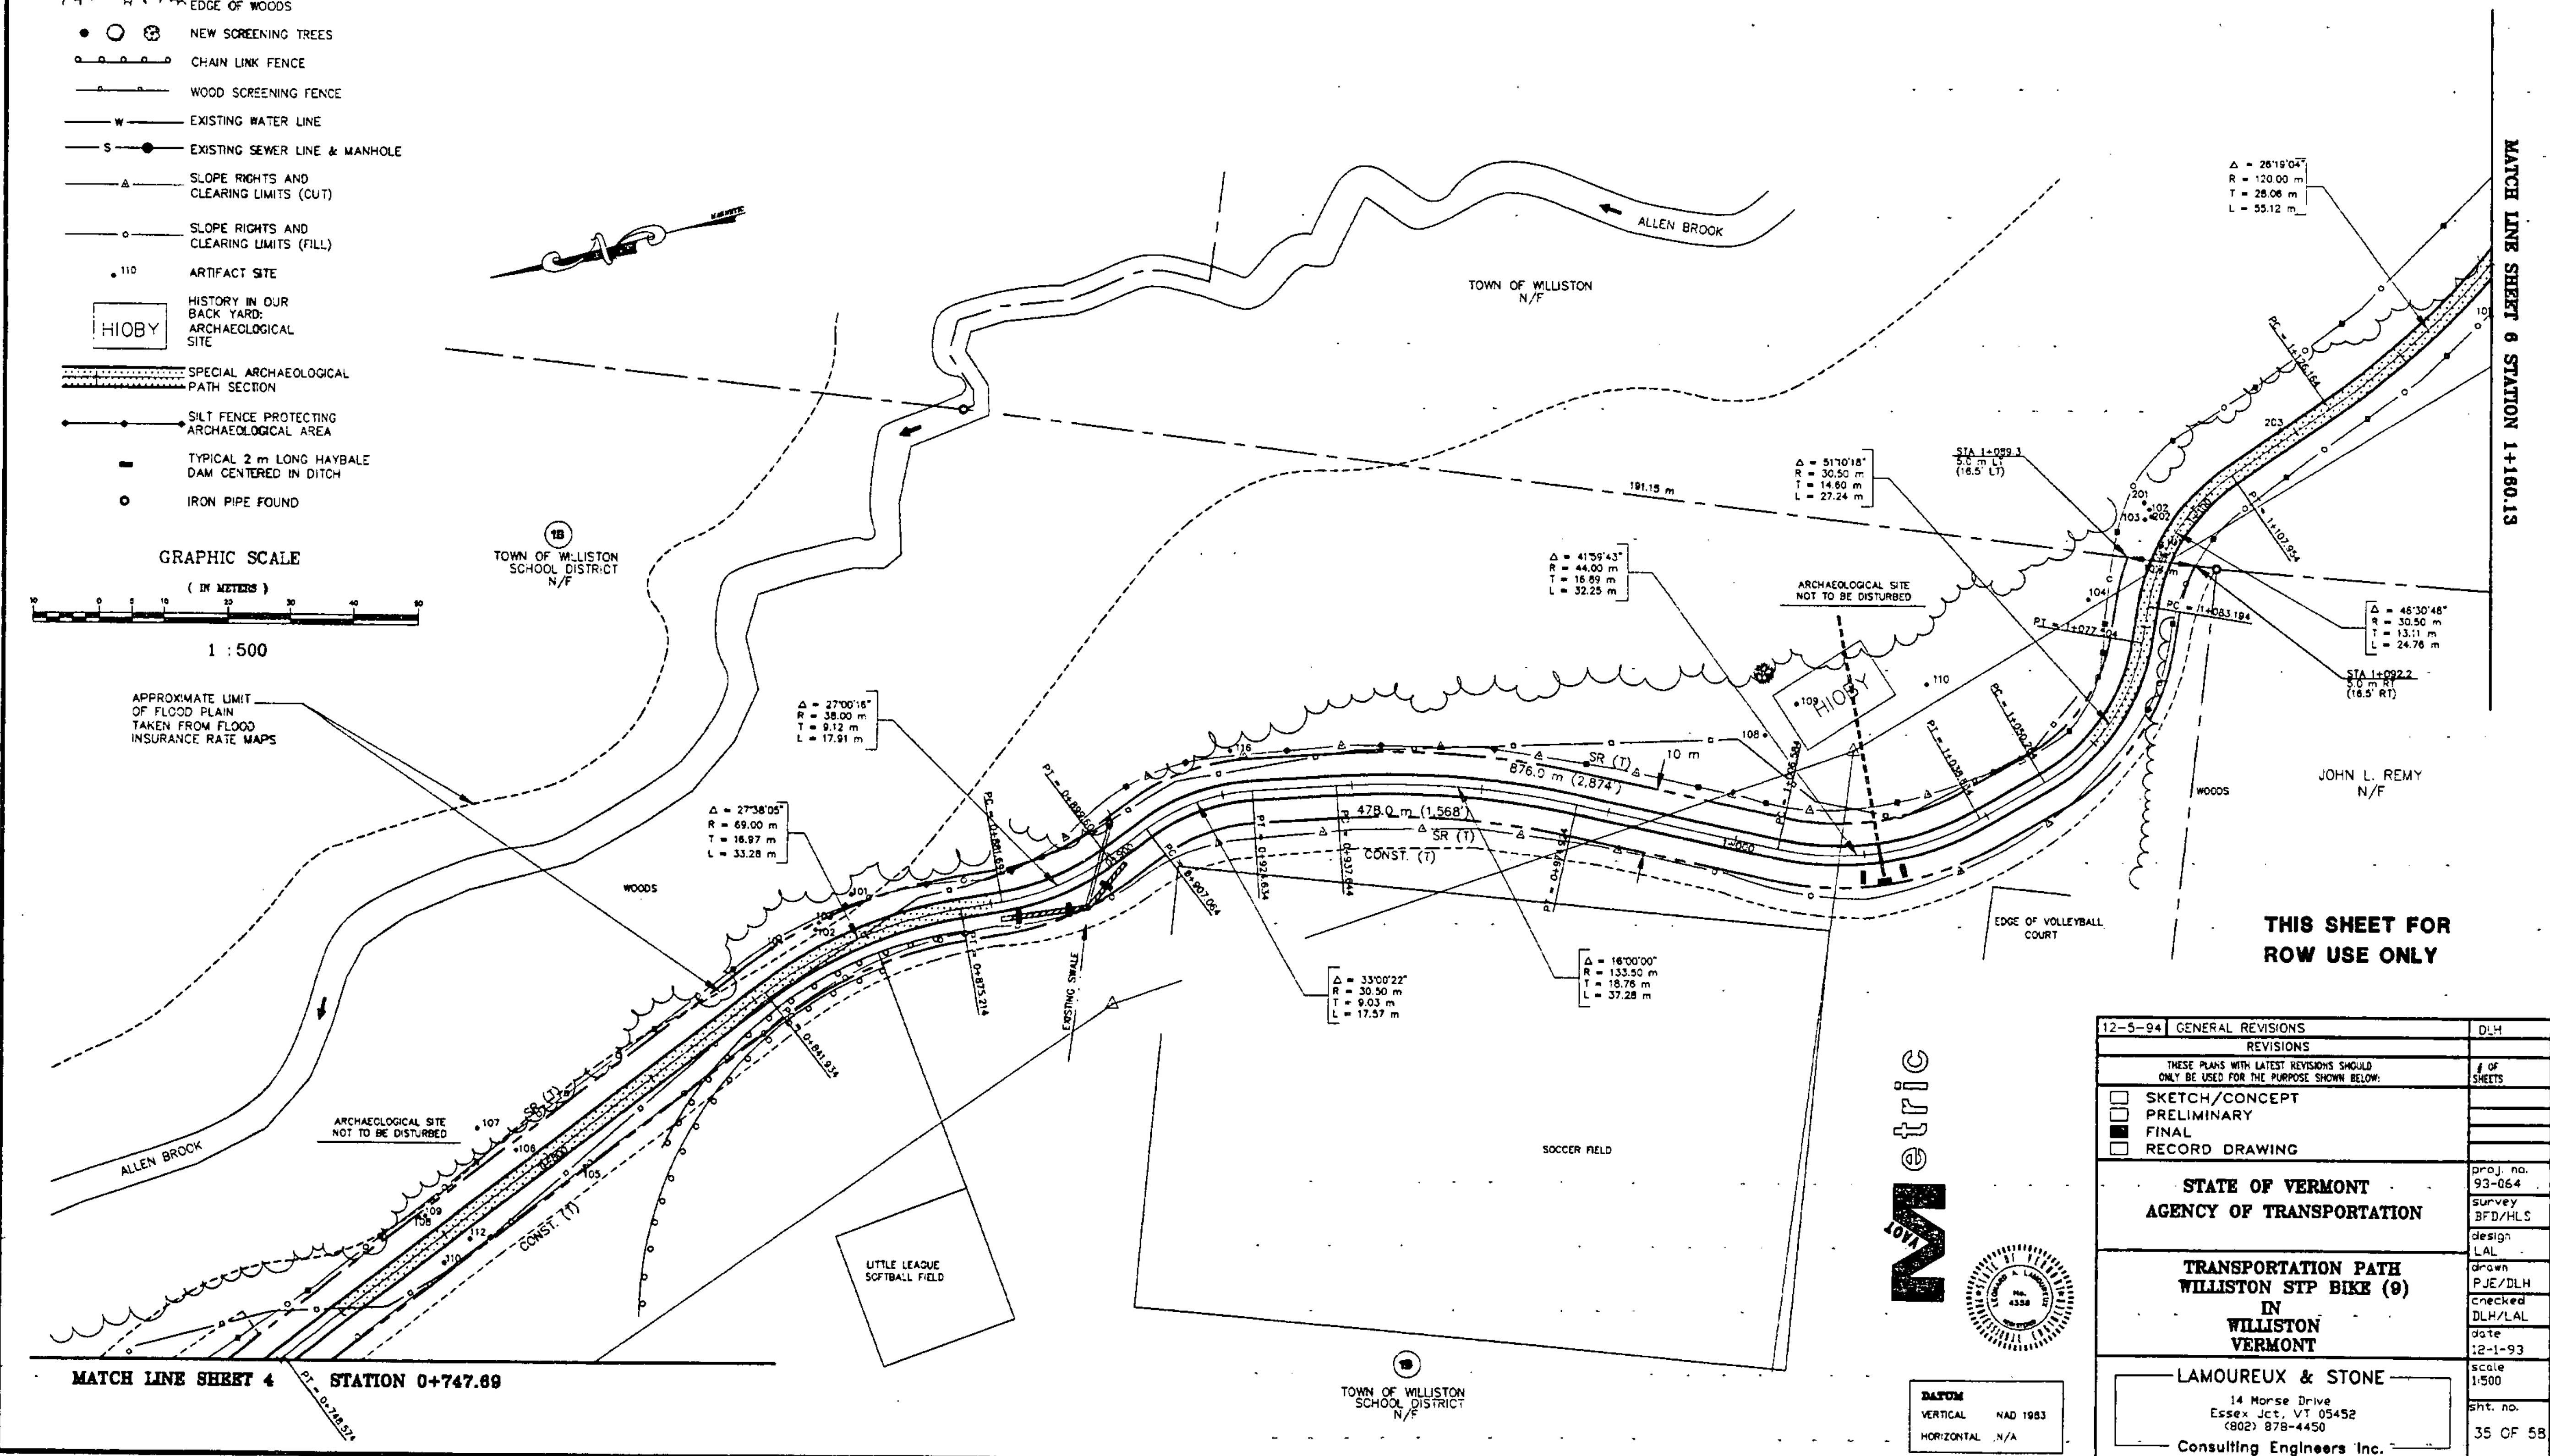

MATCH LINE SHEET 4 STATION 0+747.69

MATCH LINE SHEET 6 STATION 1+180.13

THIS SHEET FOR ROW USE ONLY

Metric



DATUM
VERTICAL NAD 1983
HORIZONTAL N/A

12-5-94 GENERAL REVISIONS	DLH
REVISIONS	
THESE PLANS WITH LATEST REVISIONS SHOULD ONLY BE USED FOR THE PURPOSE SHOWN BELOW:	# OF SHEETS
<input type="checkbox"/> SKETCH/CONCEPT	
<input type="checkbox"/> PRELIMINARY	
<input checked="" type="checkbox"/> FINAL	
<input type="checkbox"/> RECORD DRAWING	
STATE OF VERMONT	
AGENCY OF TRANSPORTATION	
TRANSPORTATION PATH	
WILLISTON STP BIKE (9)	
IN	
WILLISTON	
VERMONT	
LAMOUREUX & STONE	
14 Morse Drive Essex Jct. VT 05452 (802) 878-4450	
Consulting Engineers Inc.	
Scale 1:500	Sht. no. 35 OF 58