


THE BRIDGE PLAQUE SHALL BE INSTALLED BY THE CONTRACTOR AT WINGWALL #1 AS SHOWN OR AS DIRECTED BY THE RESIDENT ENGINEER.

PLAN

VIEW B-B

BENCH MARK AND BRIDGE PLAQUE LOCATION

NOT TO SCALE

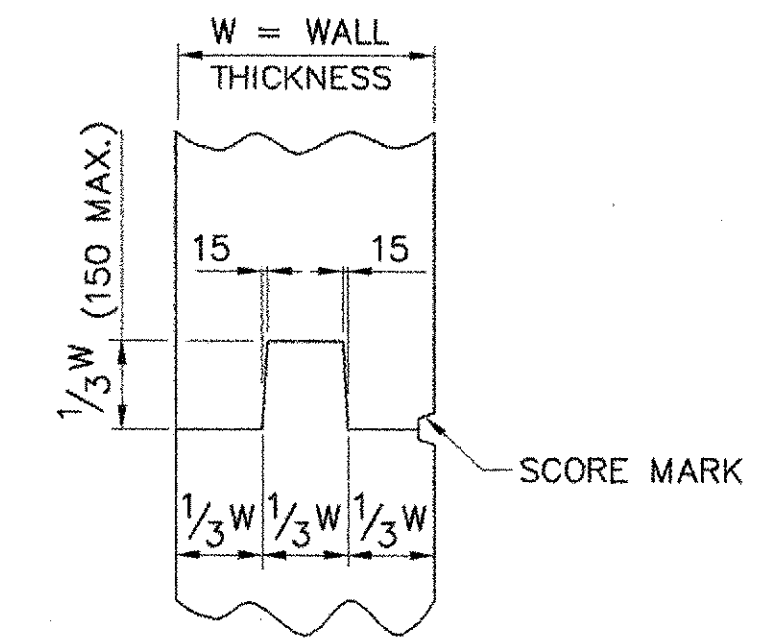

TYPICAL CONCRETE CONSTRUCTION JOINT

NOT TO SCALE

STATE OF VERMONT AGENCY OF TRANSPORTATION			
Town Of	LYNDON	Bridge No.	2
Highway No.	VT 114	Log Sta.	
		Surv. Sta.	
VT 114 OVER PASSUMPSIC RIVER			
MISCELLANEOUS DETAILS			
Designed By	J.T. KLEIN	Drawn By	B.J. MASSE
Checked By	M.A. COLGAN	Date	3/06
		Bridge Design Supervisor	M.A. COLGAN Date 3/06
PROJECT	LYNDON	PROJECT NO.	BRF 0269(10)
I.G.C. Info.	Bridge Sheet No. 50544SD2	Sheet	36 of 72