




SIGN TYPE # 1 SCALE 6"=1'-0"

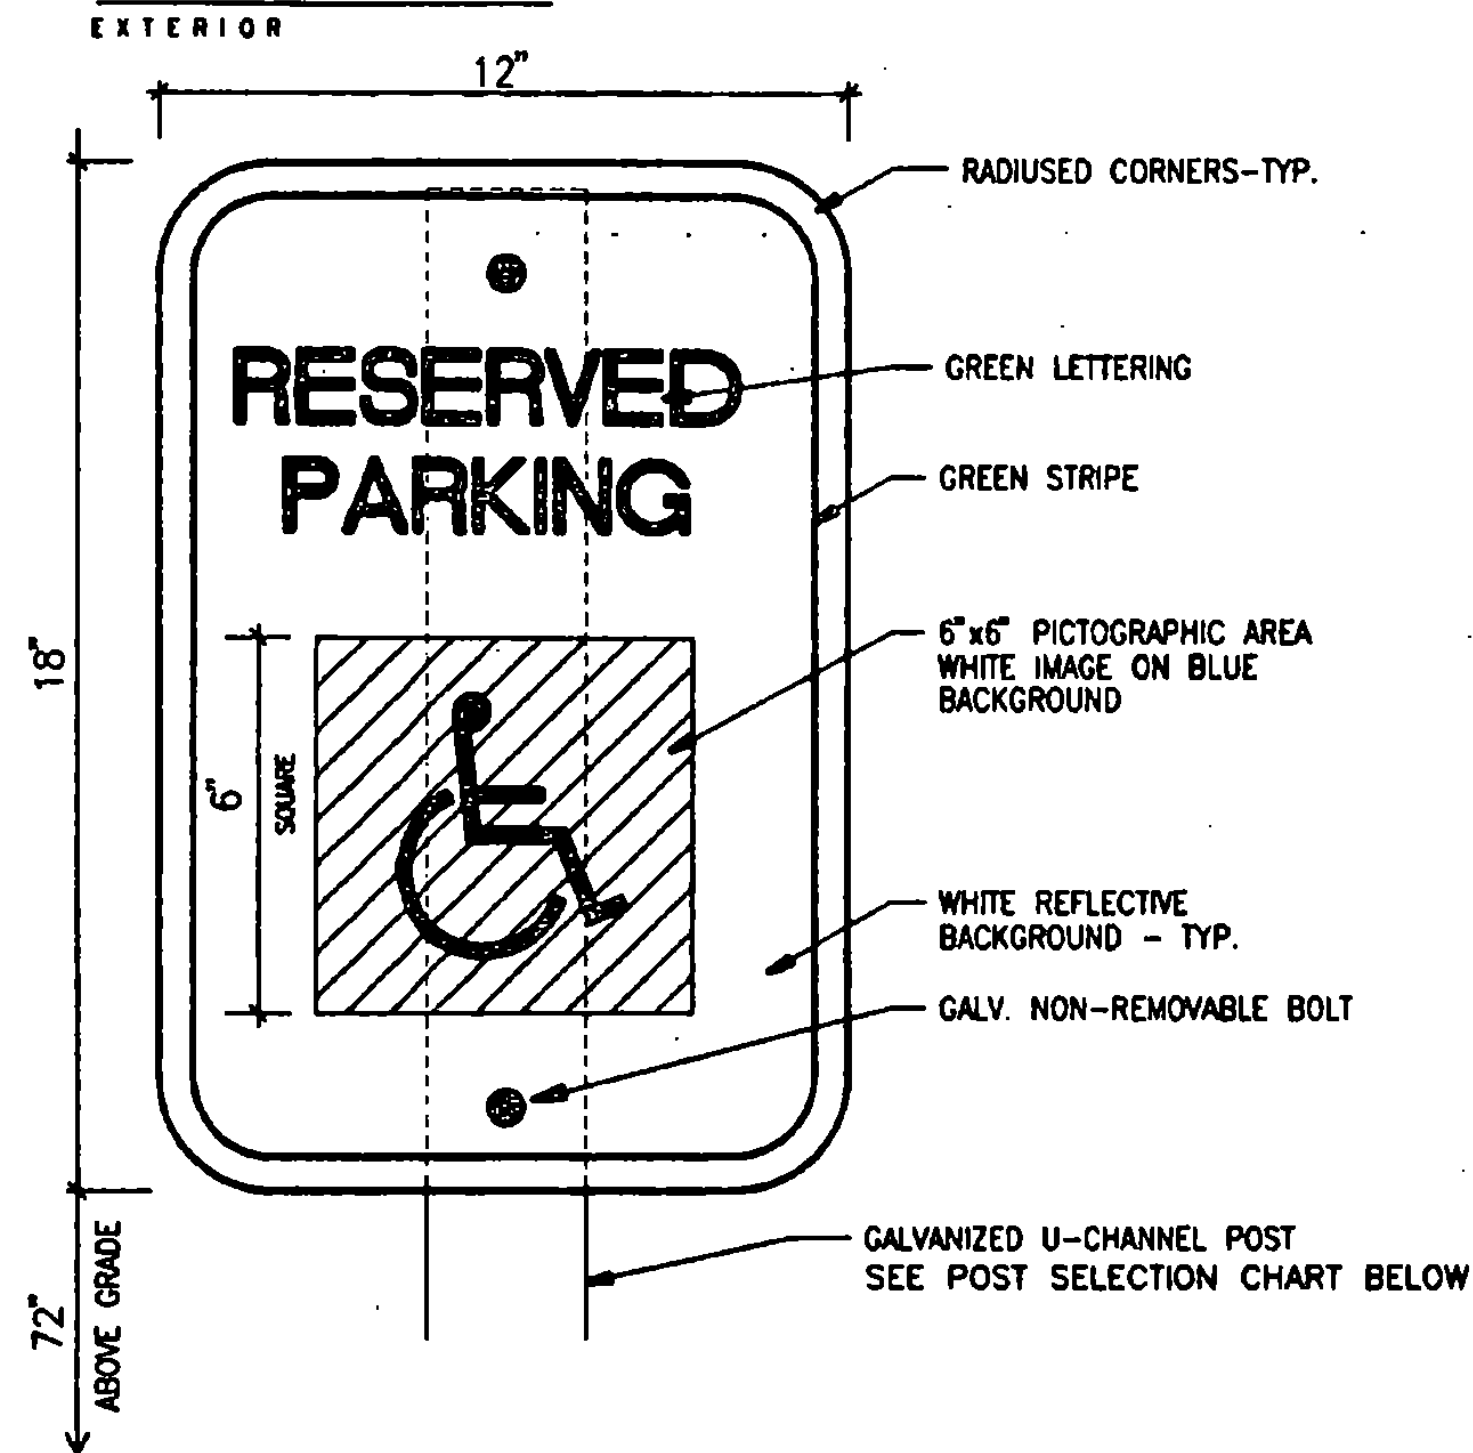


SIGN TYPE # 2 SCALE 6"=1'-0"

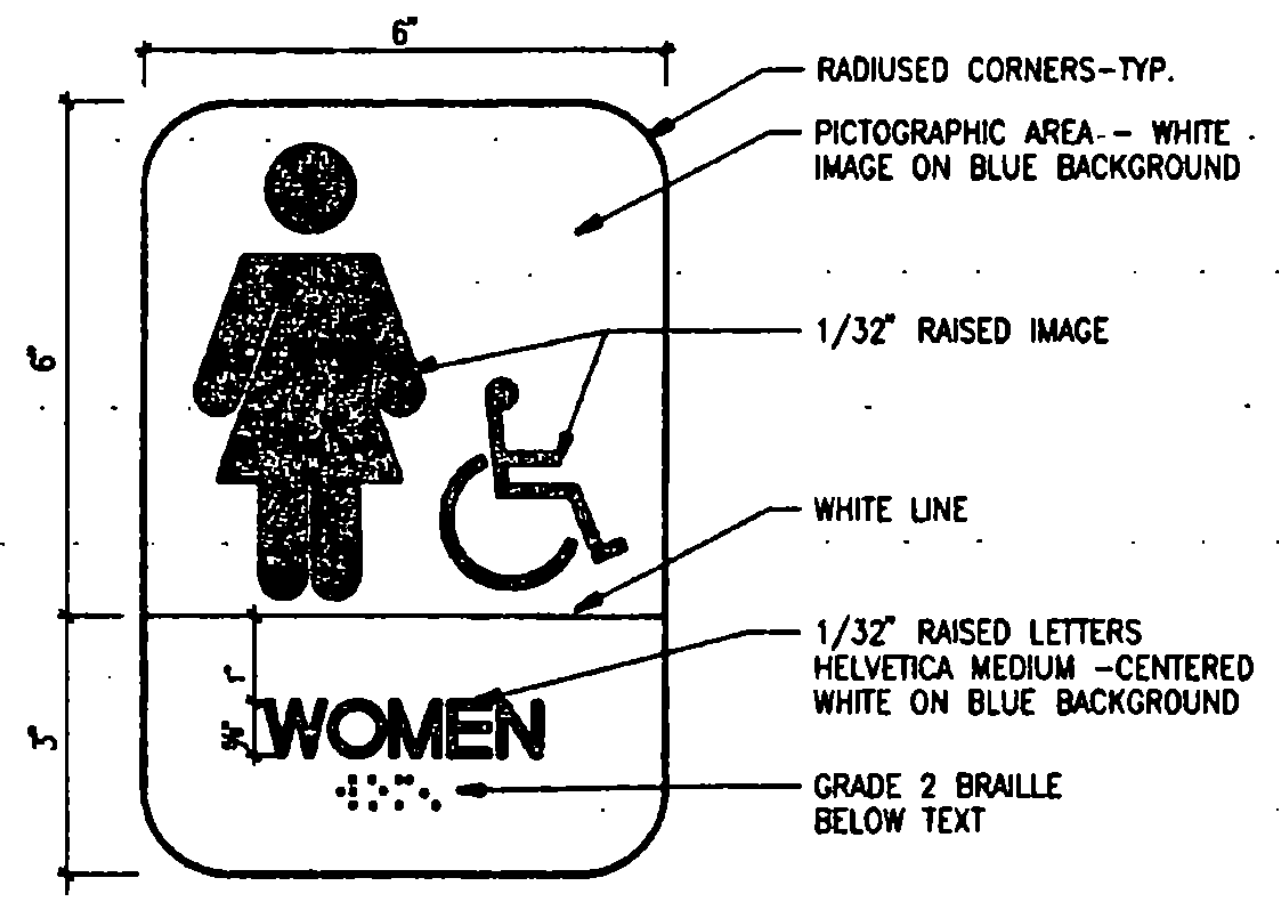


SIGN TYPE # 3 SCALE 6"=1'-0"

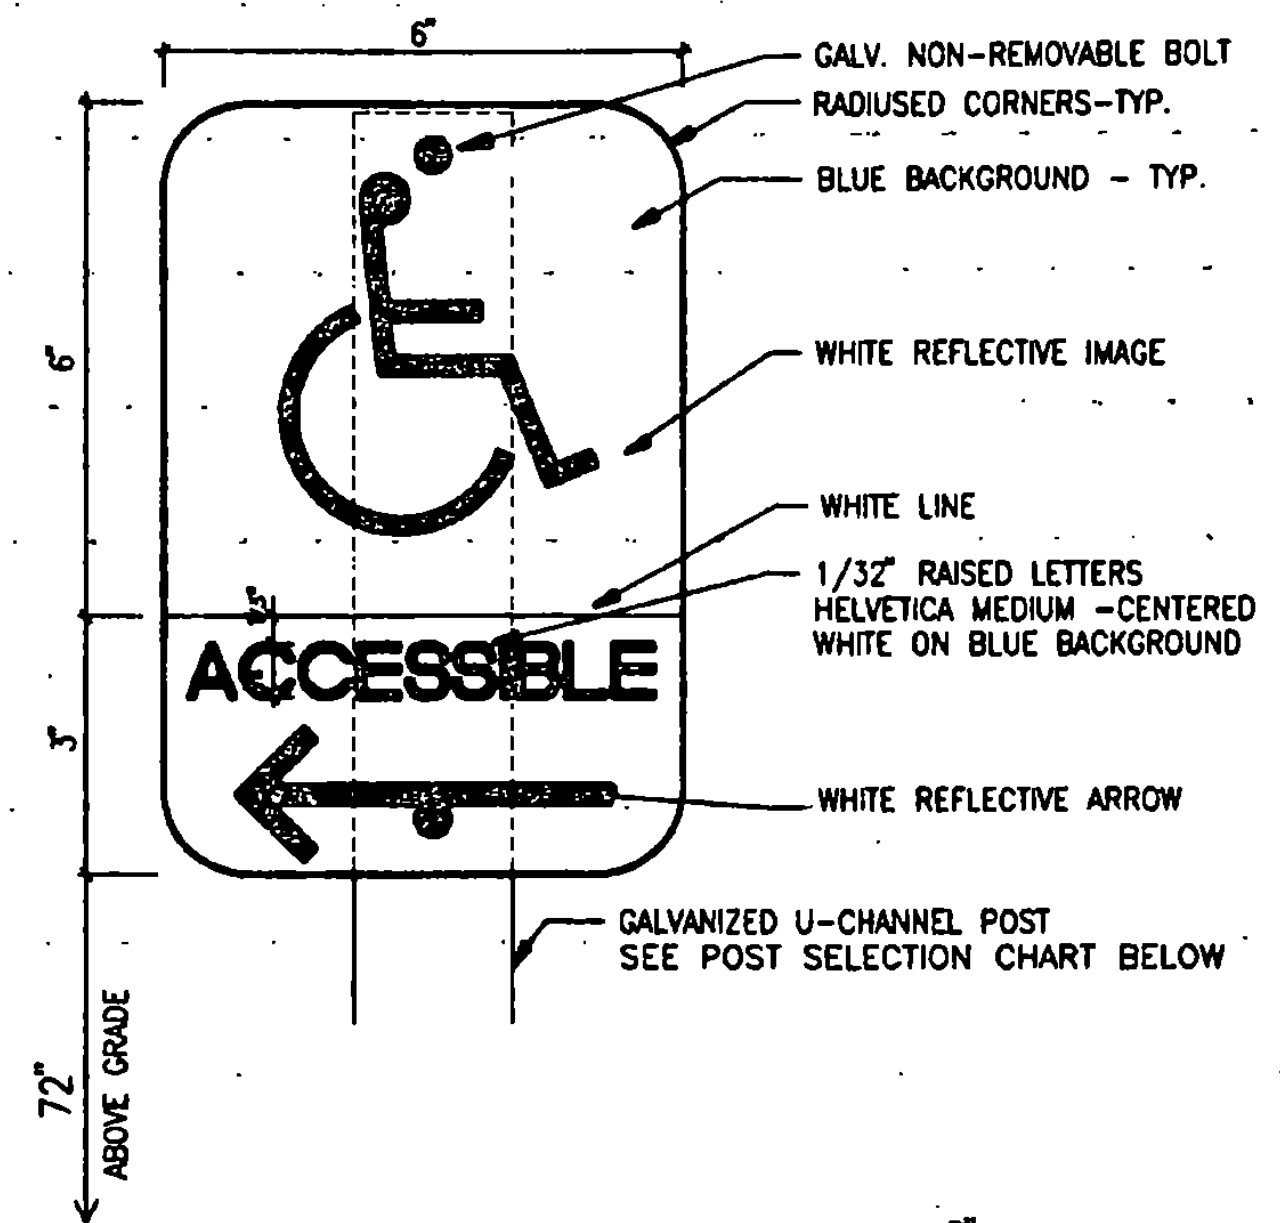


SIGN TYPE # 4 SCALE 6"=1'-0"

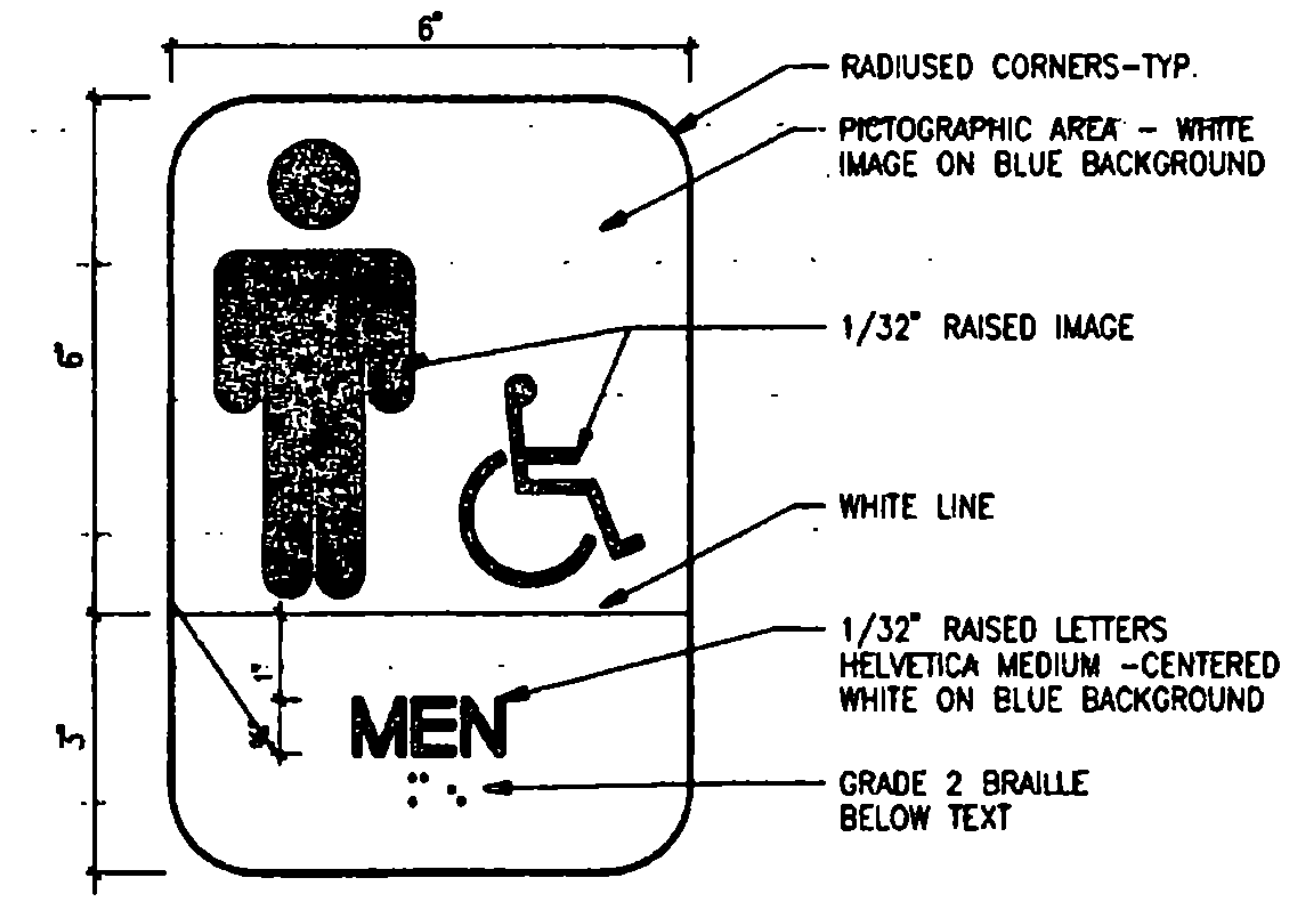



SIGN TYPE # 5 SCALE 6"=1'-0"

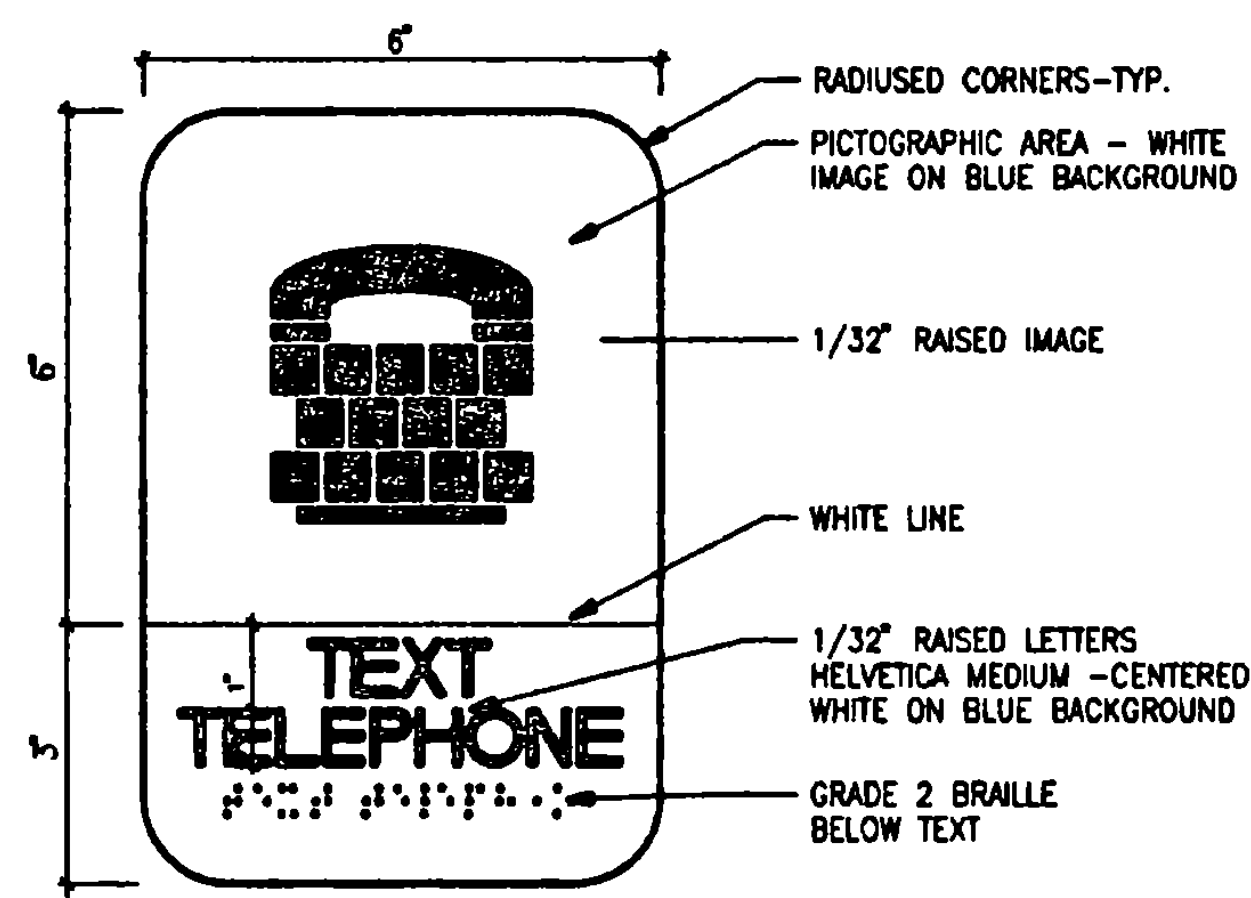

SIGN TYPE # 6 SCALE 6"=1'-0"

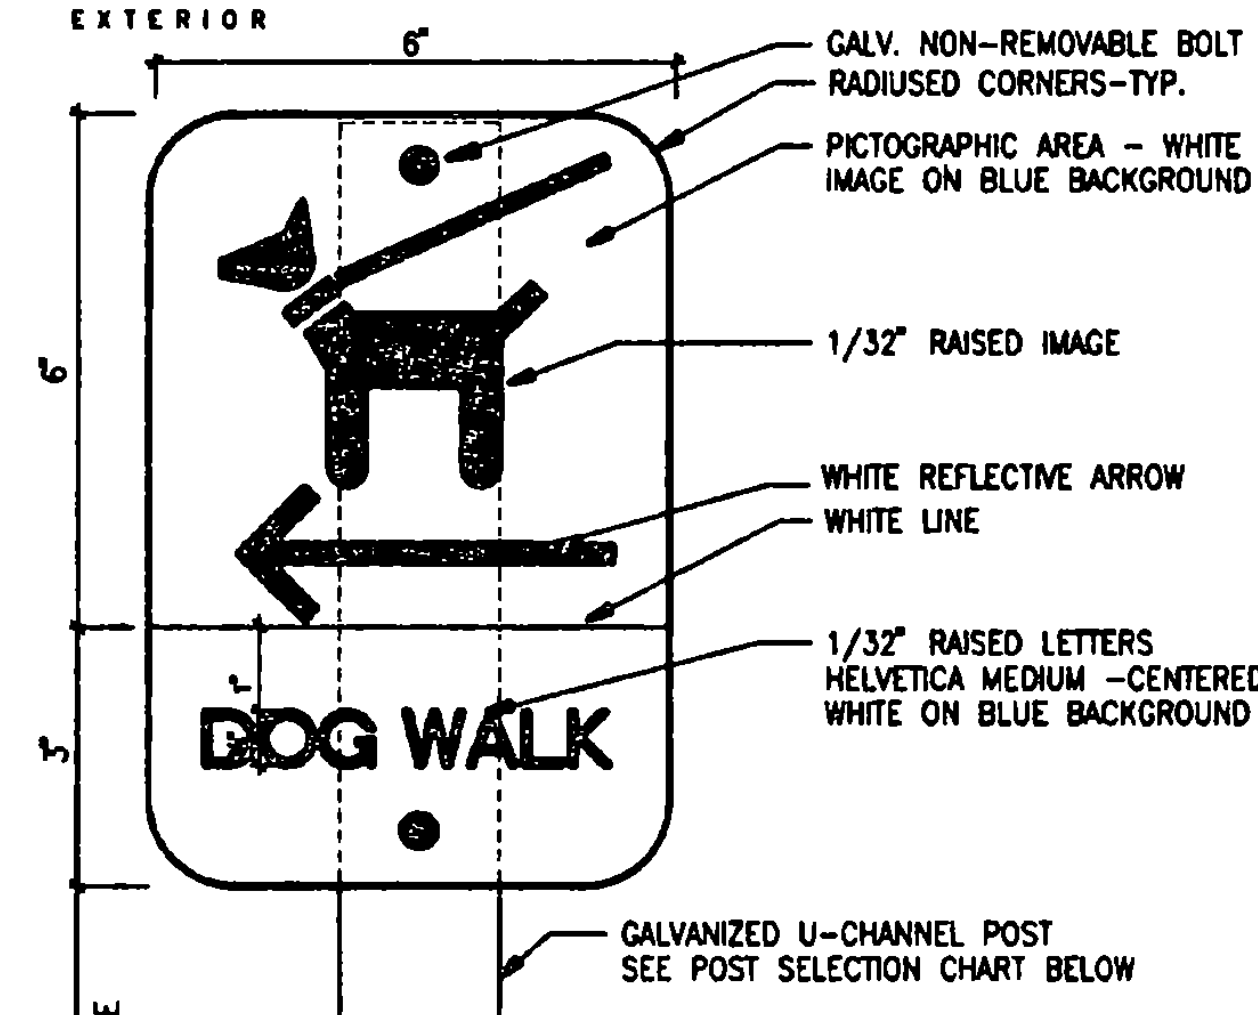

SIGN TYPE # 7 SCALE 6"=1'-0"

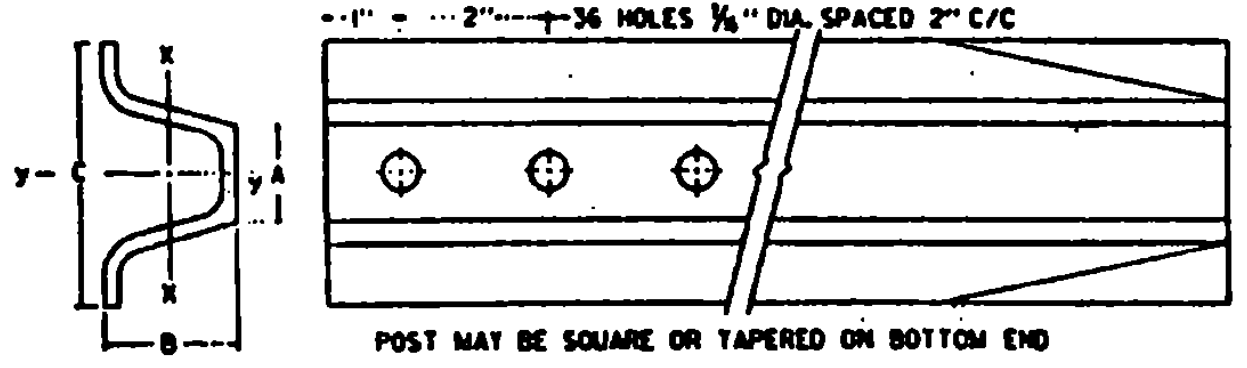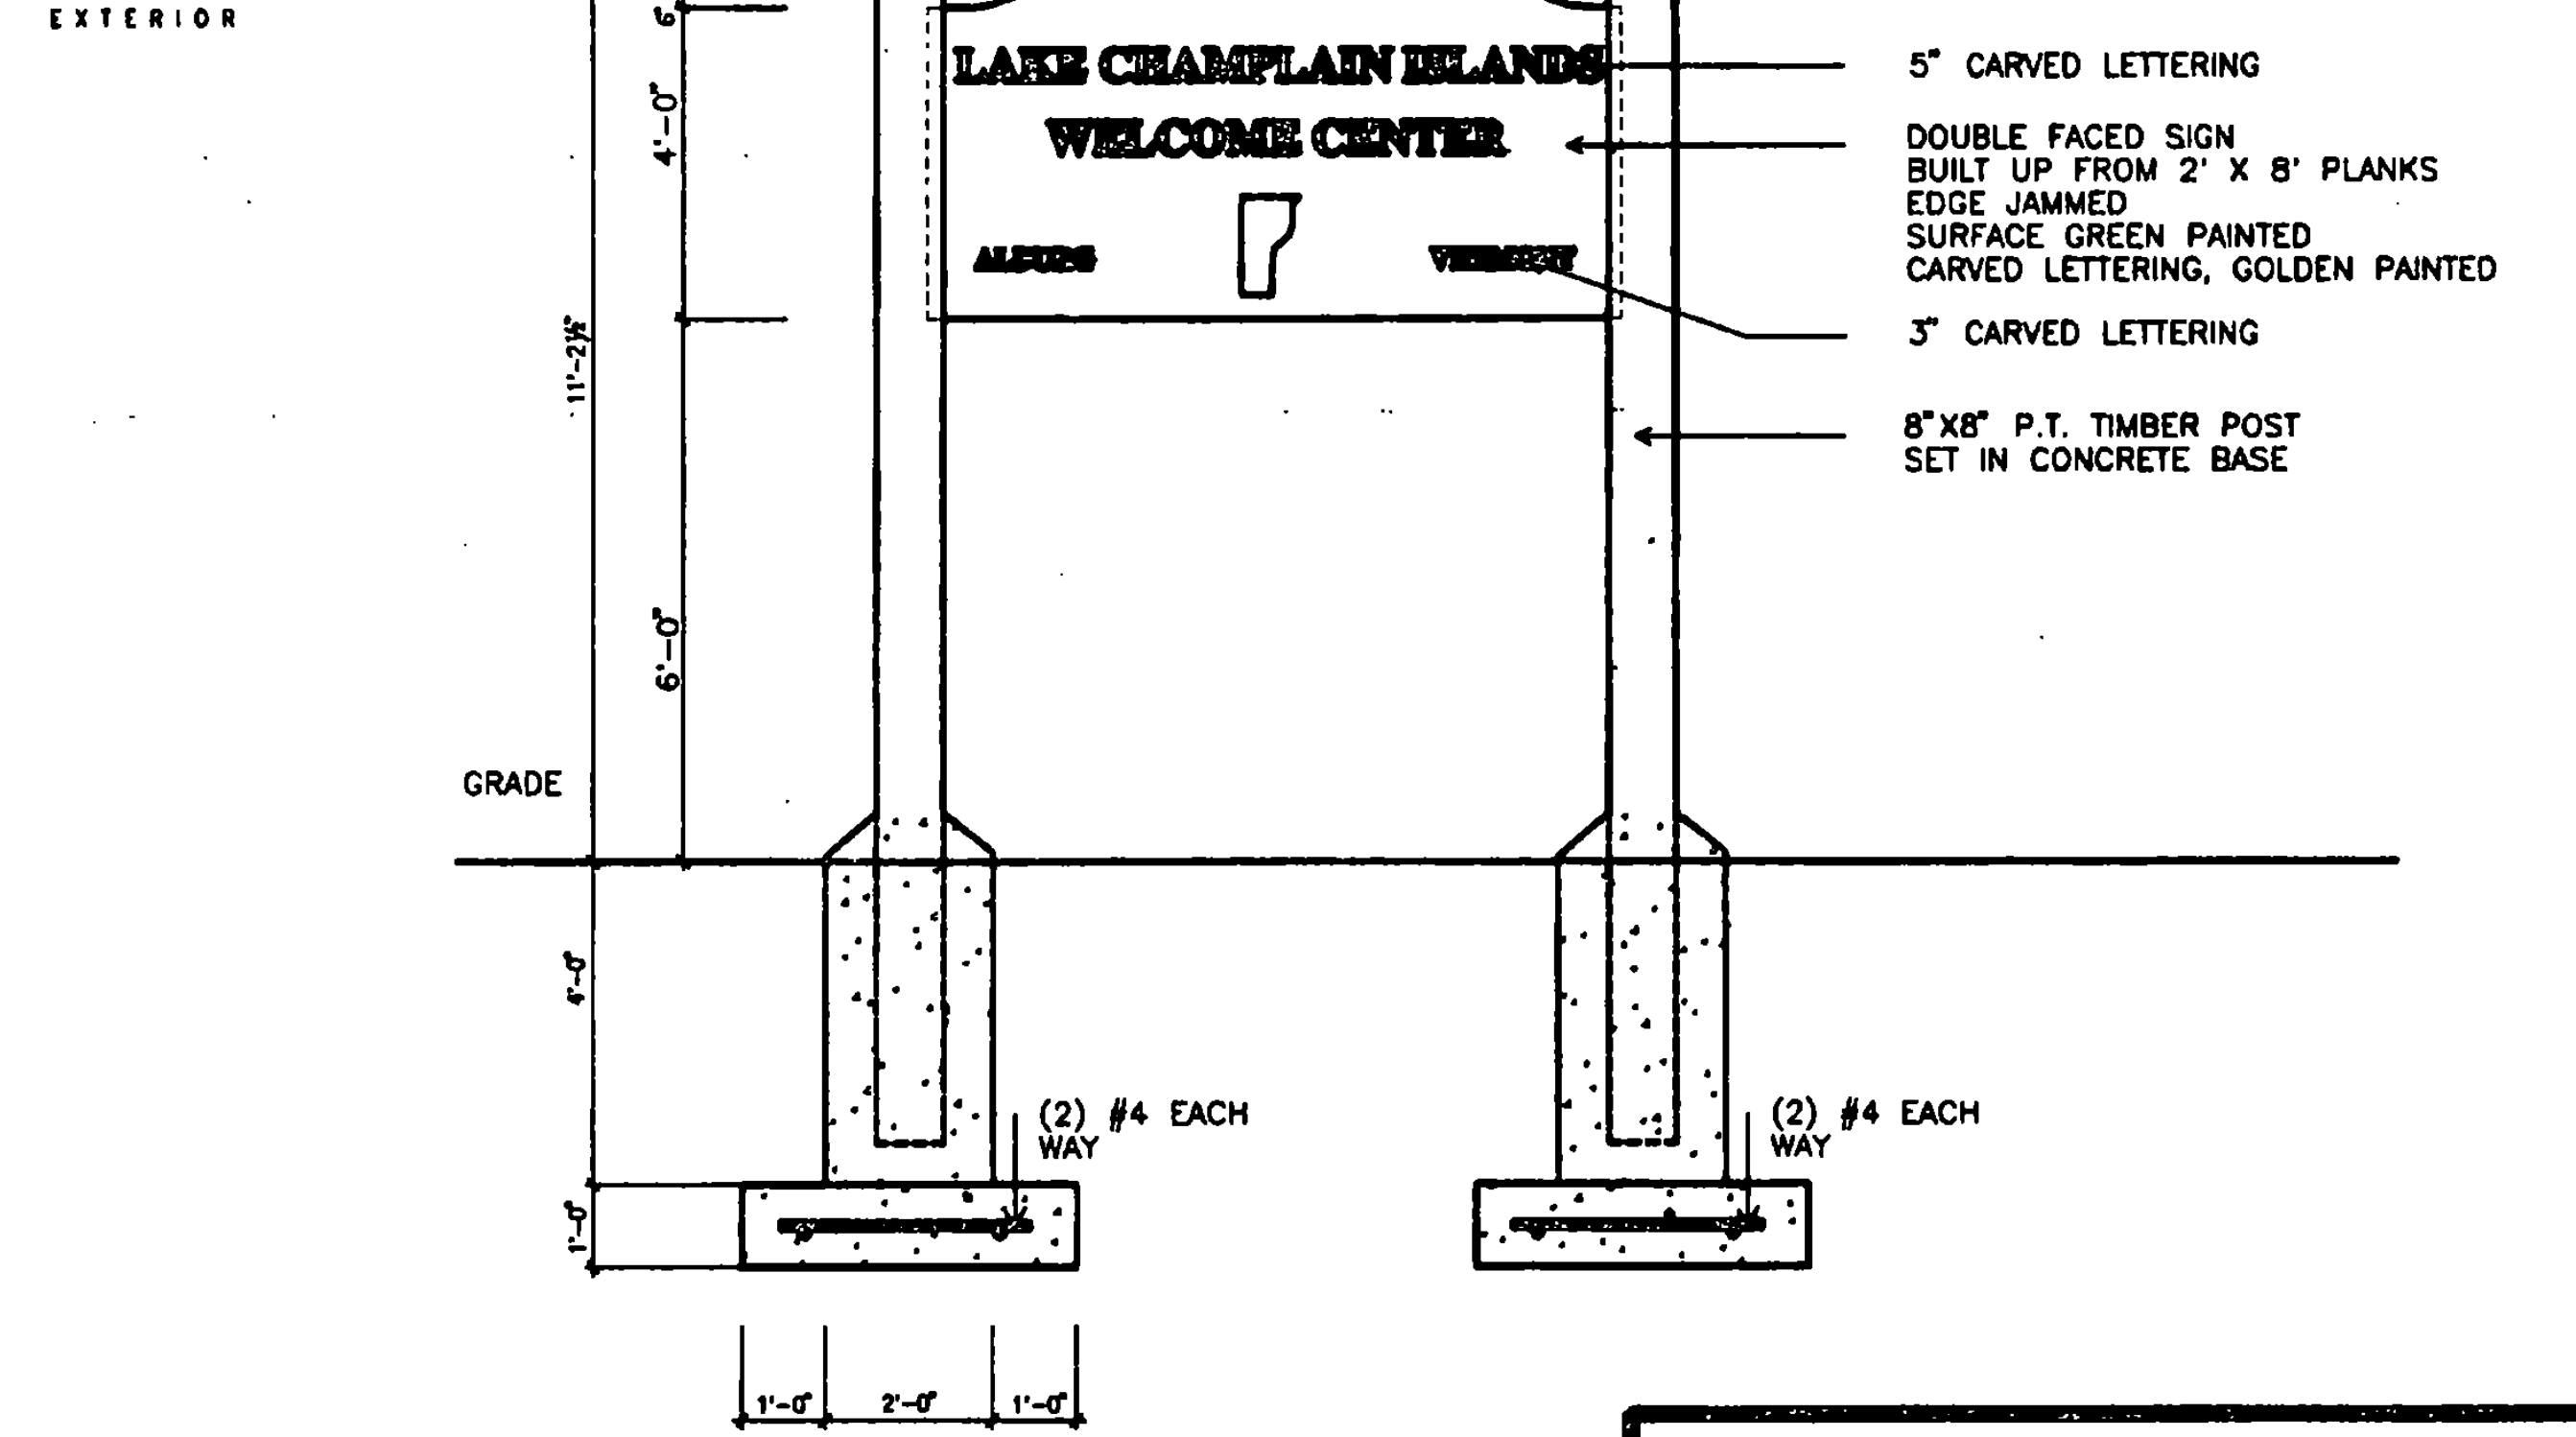

POST SIZE (LB/FT.)	DIMENSIONS			SECTION MODULUS, X-X
	A	B	C	
2	1 7/8"	1 1/2"	3 1/2"	0.225 in ³
2 1/2	1 7/8"	1 1/2"	3 1/2"	0.289 in ³
3	1 7/8"	1 1/2"	3 1/2"	0.403 in ³

SIMILAR DIMENSIONS ARE ACCEPTABLE, HOWEVER SECTION MODULUS VALUES SHALL NOT BE EXCEEDED.

POST SELECTION CHART	
SIGN AREA (FT ²) x H (FT) ISV (SELECTION VALUE)	
POST SIZE	DESIGN CRITERIA
2 LB/FT. ONE POST INSTALLATION	32
2 LB/FT. TWO POST INSTALLATION	62
2.5 LB/FT. 0	77
3 LB/FT.	107

SINGULAR 2 LB./FT. POSTS SHALL ONLY TO BE USED IN URBAN AREAS. 2.5 LB./FT. POSTS SHALL NOT BE USED FOR NEW INSTALLATIONS. INFORMATION IS PROVIDED ONLY FOR CHECKING RETAINED POSTS.

NOTES:

- OWNER TO FURNISH ALL SIGNS.
 - CONTRACTOR TO FURNISH & INSTALL ALL POSTS AS SHOWN ON DRWGS.
 - CONTRACTOR TO INSTALL SIGNS WHERE INDICATED ON PLANS.
- INTERIOR SIGNS - TYPICAL INSTALLATION:
INSTALL ON WALL AT 60" FROM FIN. FLOOR TO C. OF SIGN, WITH EDGE AT 2" (WHEN POSSIBLE) FROM DOOR FRAME AT LATCH SIDE OF DOOR.

STATE OF VERMONT
DEPARTMENT OF STATE BUILDINGS
AGENCY OF ADMINISTRATION
MONTPELIER, VERMONT

**ALBURG WELCOME CENTER
ALBURG
SIGNS**

DATE: MARCH 19, 1998	SCALE: AS NOTED	REVISIONS: 8-10-98	DRAWING NO.:
DRAWN BY: BLL			A-3
APPROVED BY: USA			PROJECT NO.:
NH028-1075			9 OF 21