


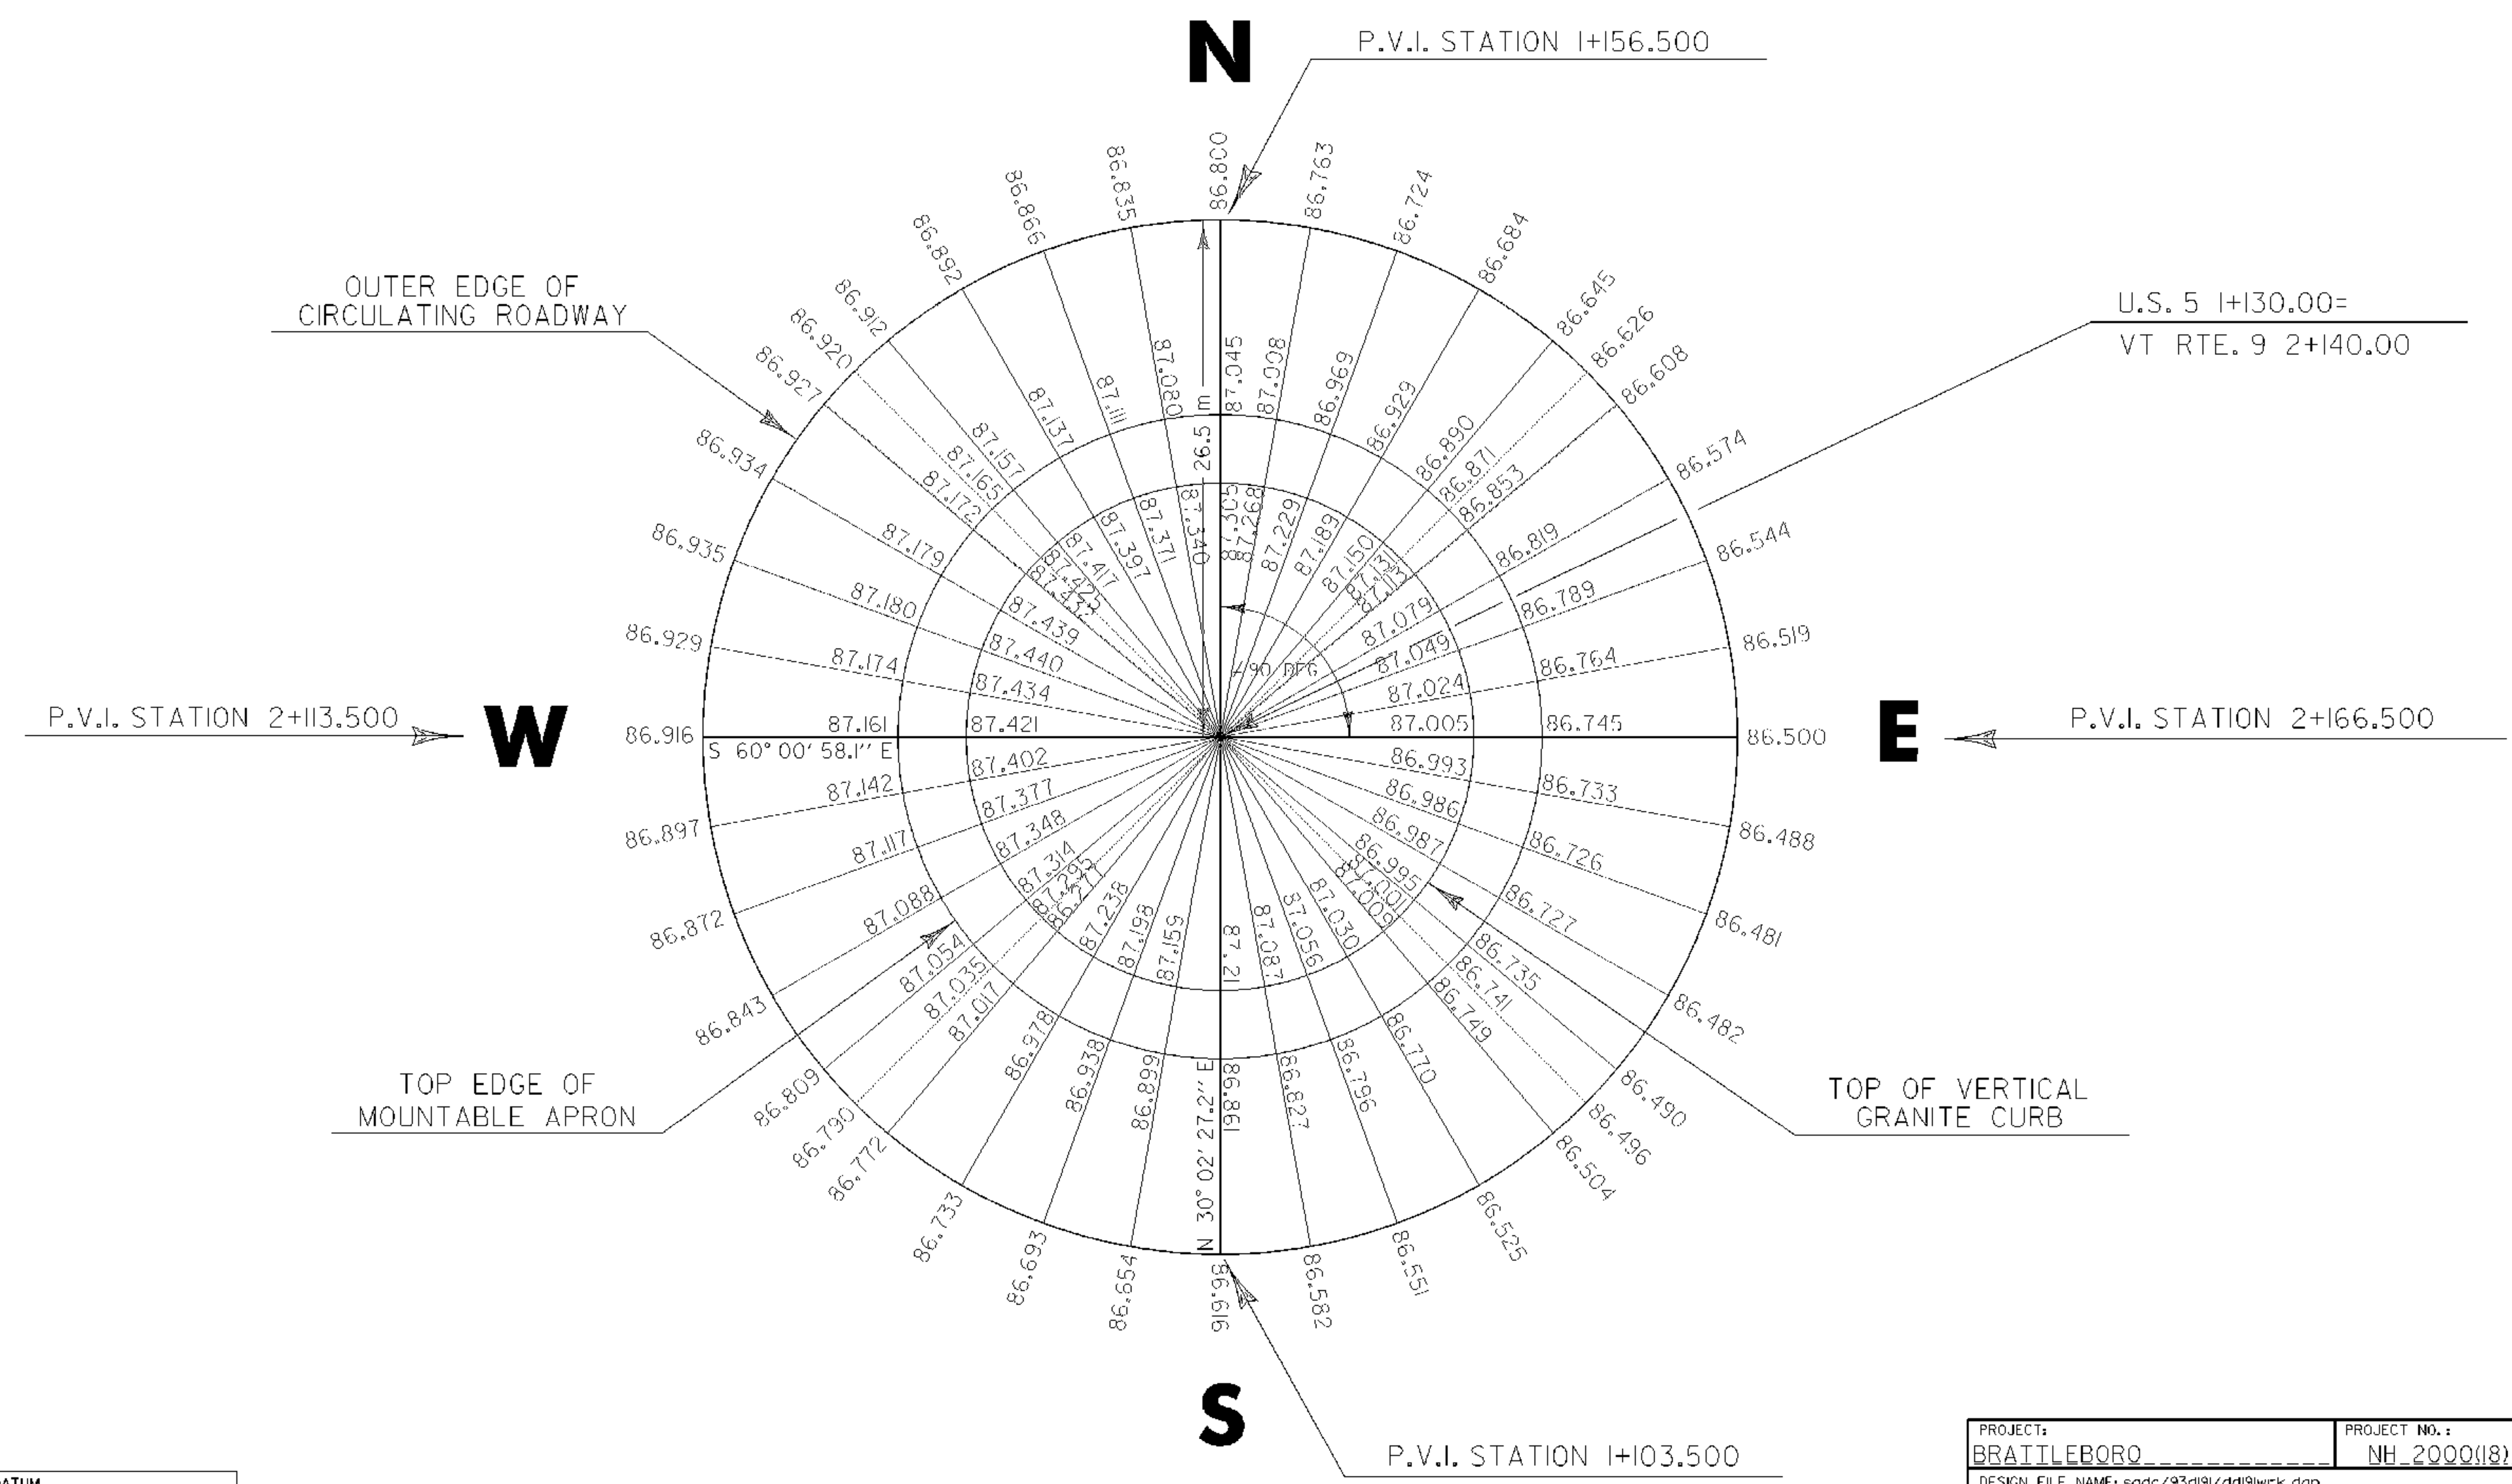

# RADIAL ELEVATIONS FOR CIRCULATING ROADWAY

ALL 10 DEG INCREMENTS TURNED FROM NORTHERN P.V.I. AT STATION 1+156.500  
OTHER P.V.I.'S ARE TO BE LOCATED FROM THEIR RESPECTIVE ALIGNMENTS



DATUM	
VERTICAL	_____
HORIZONTAL	_____

PROJECT: <b>BRATTLEBORO</b>	PROJECT NO.: <b>NH 2000(18)</b>
DESIGN FILE NAME: sdc293d91zdd91wck.dgn	PLOT DATE: 8-APR-1999
IPARM FILE NAME: dd91ce.l	SURVEY DATE:
SURVEYED BY:	DRAWN BY: K. LUPMAL
SQUAD LEADER: S. MENARD	SHEET: 33 OF 67
REVISED 3-31-98	