


NOTE: I-91 S.B. OFF RAMP TO BE SIGNED AS PER STD. E-100M.

NOTE: MESSAGE BOARDS TO BE ADDED TO BOTH NB & SB OFF RAMP ON MAINLINE.

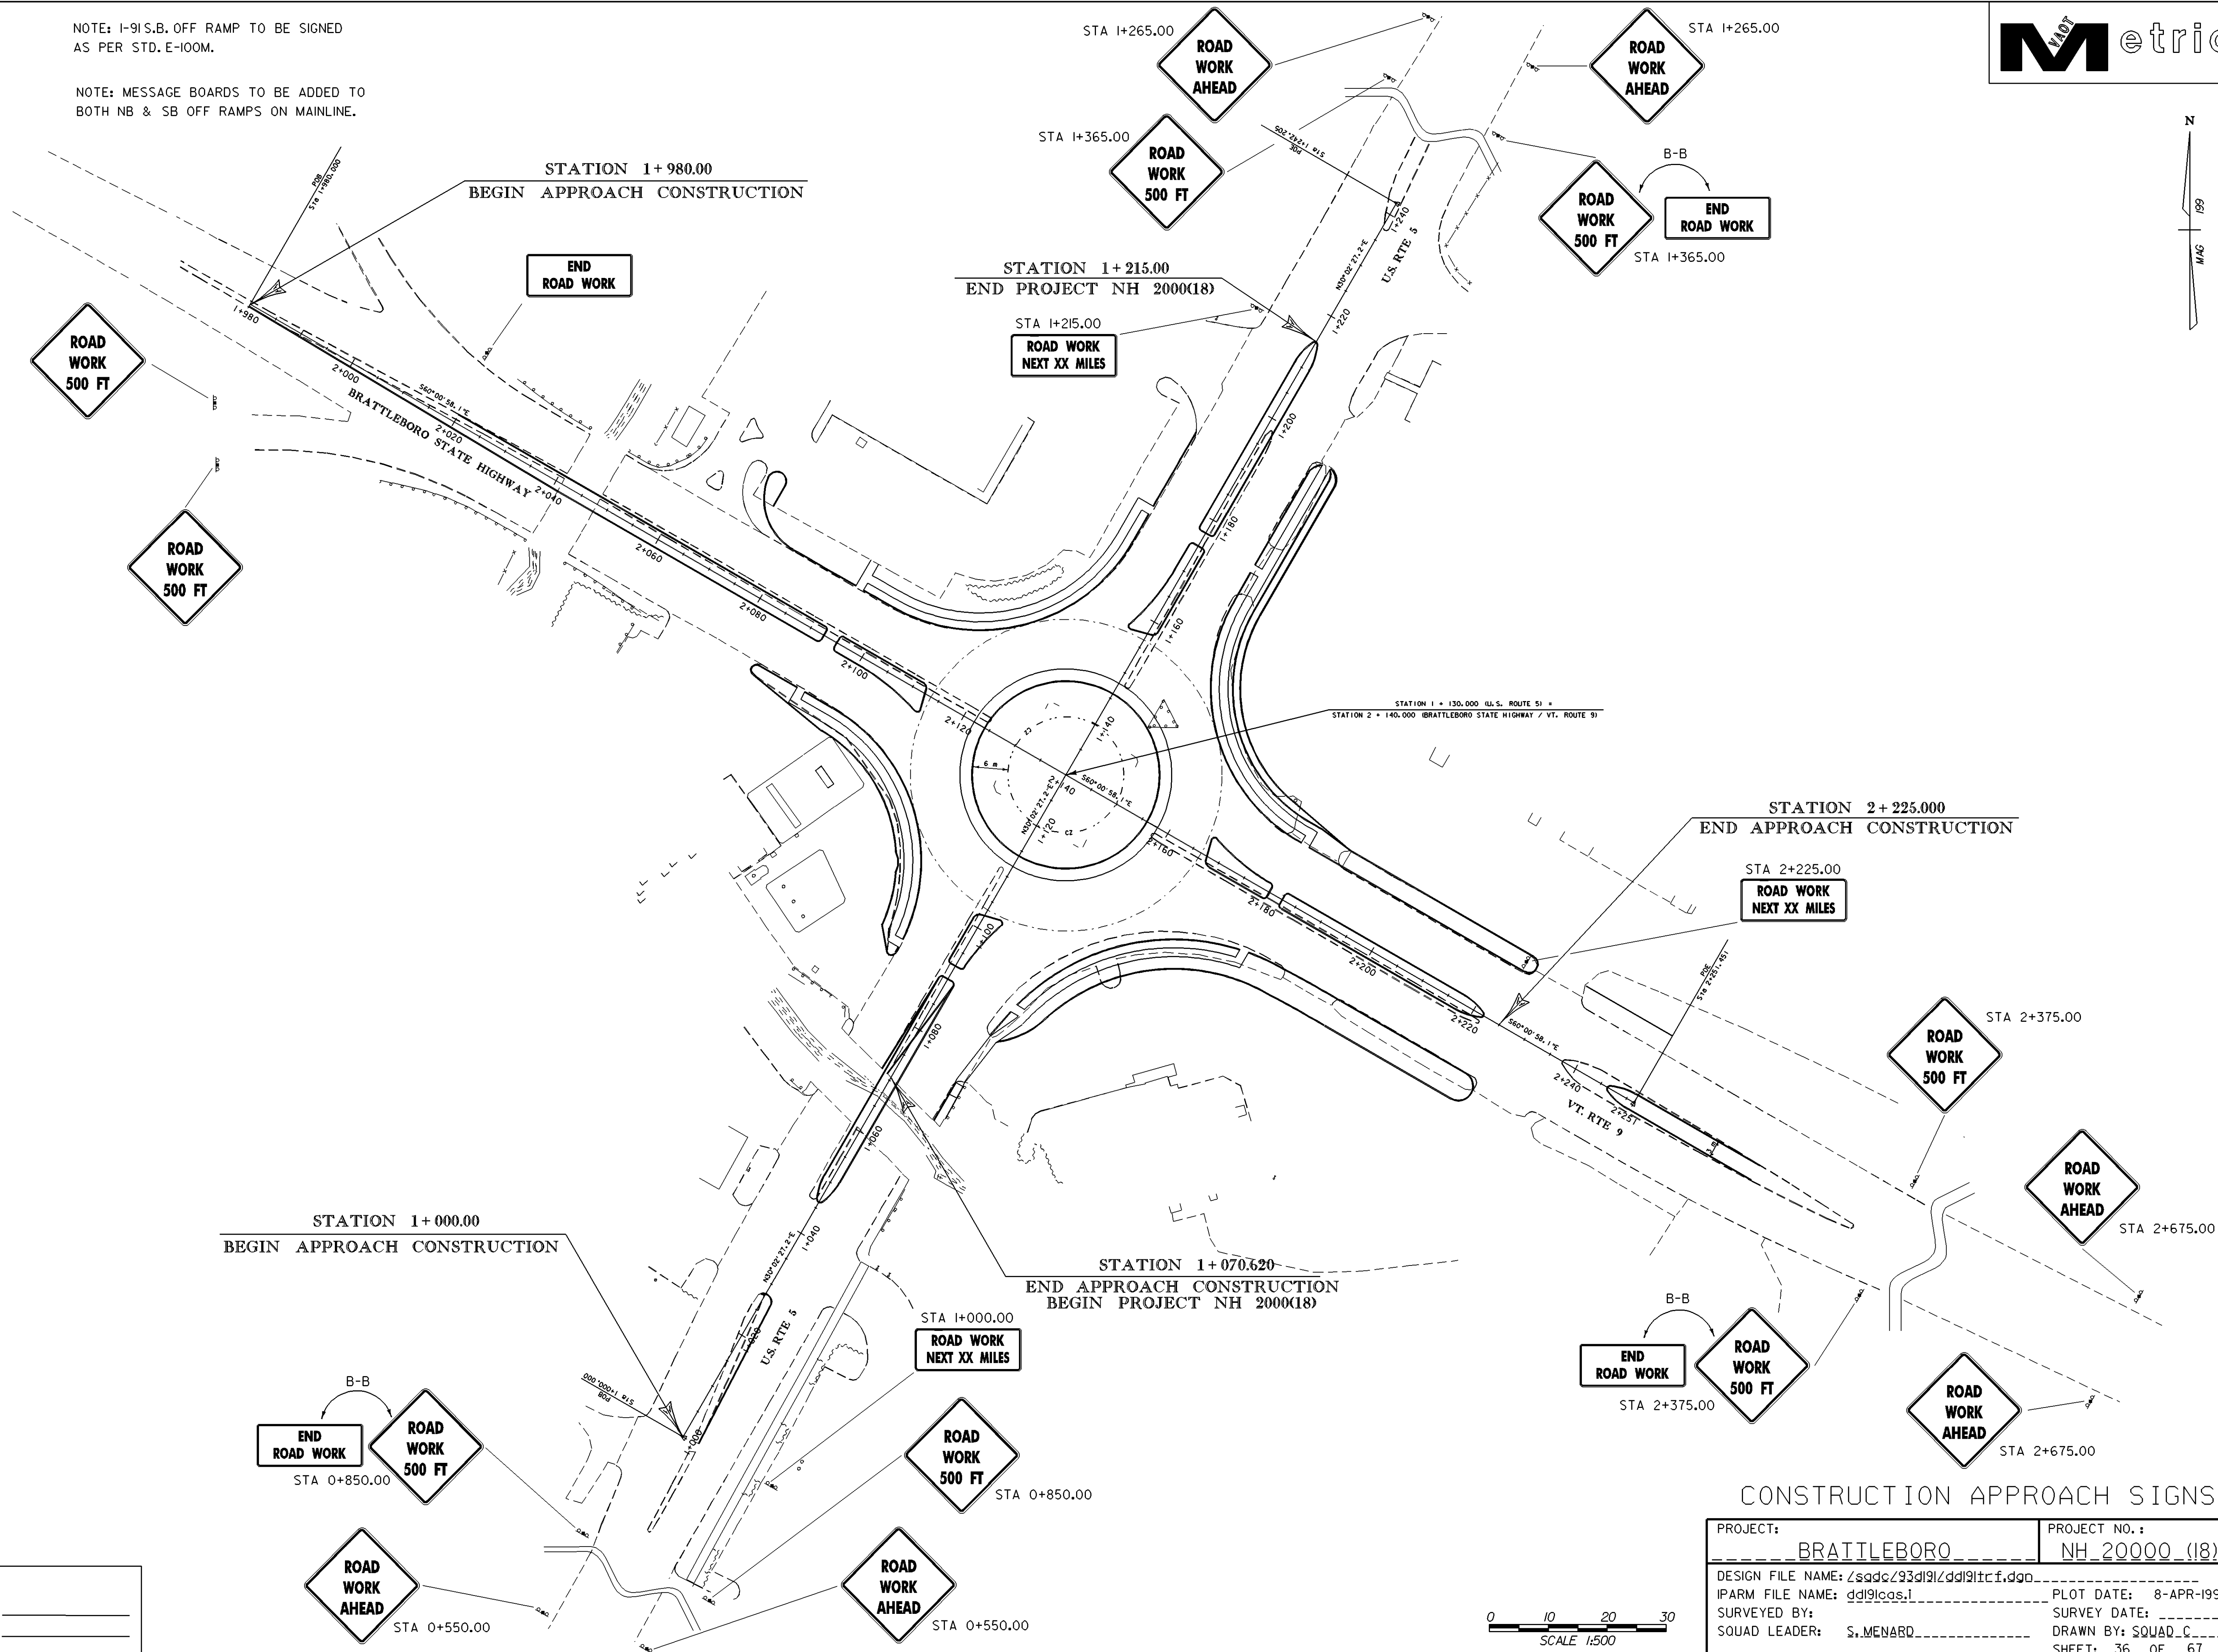

STATION 1+000.00
BEGIN APPROACH CONSTRUCTION

STATION 1+980.00
BEGIN APPROACH CONSTRUCTION

STATION 1+215.00
END PROJECT NH 2000(18)

STATION 2+225.00
END APPROACH CONSTRUCTION

STATION 1+070.620
END APPROACH CONSTRUCTION
BEGIN PROJECT NH 2000(18)

CONSTRUCTION APPROACH SIGNS

PROJECT:	BRATTLEBORO	PROJECT NO.:	NH_20000_(18)
DESIGN FILE NAME:	zsqdc\93d\9\dd\9\itc.f.dgn	PLOT DATE:	8-APR-1999
IPARM FILE NAME:	dd\9\cas.l	SURVEYED BY:	SURVEY DATE:
SQUAD LEADER:	S. MENARD	DRAWN BY:	SQUAD_C
		SHEET:	36 OF 67



DATUM	_____
VERTICAL	_____
HORIZONTAL	_____