

SCHEDULE OF TREE LOCATIONS


3 M. F.	STA. 2+131.8	0.6 M RT.
	STA. 2+132.6	3.1 M LT.
	STA. 2+135.4	6.4 M LT.
3 M. S.	STA. 2+138.2	6.0 M RT.
	STA. 2+141.8	8.2 M RT.
	STA. 2+145.2	6.2 M RT.
3 M. A.	STA. 2+144.0	1.8 M LT.
	STA. 2+144.4	7.0 M LT.
	STA. 2+148.8	3.4 M LT.
3 P. A.	STA. 2+136.6	2.2 M RT.
	STA. 2+139.6	2.0 M LT.
	STA. 2+141.4	1.6 M RT.

TOPSOIL AND SEED, SEE TYPICAL SECTIONS.

NOTE:

1. FOR PLANTING SCHEDULE SEE DETAIL PLAN.
2. PLACE HEMLOCK BARK MULCH, 100 MM THICK OVER ENTIRE AREA OF SHRUB, TREE AND PERENNIAL BEDS. HEMLOCK BARK MULCH TO BE INCLUDED IN UNIT COST FOR TREES AND SHRUBS. NO DYED MULCH WILL BE ACCEPTED.
3. CONSULT WITH BRATTLEBORO PUBLIC WORKS DEPARTMENT AT (802) 254-4255 PRIOR TO PLANTING OF TREES NEAR MUNICIPAL UNDERGROUND UTILITIES.
4. PLANTING LOCATIONS SHOWN ON THIS PLAN MAY NEED TO BE ADJUSTED TO COMPLY WITH THE FOLLOWING REQUIREMENTS:
 - A. TOWN OF BRATTLEBORO REQUIRES THAT TREES BE PLANTED NO CLOSER THAN THREE (3) FEET FROM ANY UTILITY SHUT-OFF VALVES.
 - B. TOWN OF BRATTLEBORO REQUIRES A MINIMUM THREE (3) FOOT HORIZONTAL SEPARATION FROM UNDERGROUND WATER OR SEWER LINES TO THE OUTSIDE SURFACE OF THE TREE (ASSUMING MATURITY).

STATION 2 + 130.000 (U.S. ROUTE 5) =
STATION 2 + 140.000 (BRATTLEBORO STATE HIGHWAY / VT. ROUTE 9)

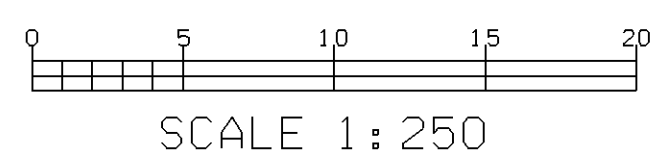

LANDSCAPE PLANTING PLAN

PROJECT:	BRATTLEBORO	PROJECT NO.:	NH 2000(18)
DESIGN FILE NAME:	/sqdc/93d191/dd191bdr.dgn	PLOT DATE:	20-APR-1999
IPARM FILE NAME:	dd191p1.l	SURVEY DATE:	10-95
SURVEYED BY:	R. GILMAN	DRAWN BY:	K. UPMAL
SQUAD LEADER:	S. MENARD	SHEET:	50 OF 67