
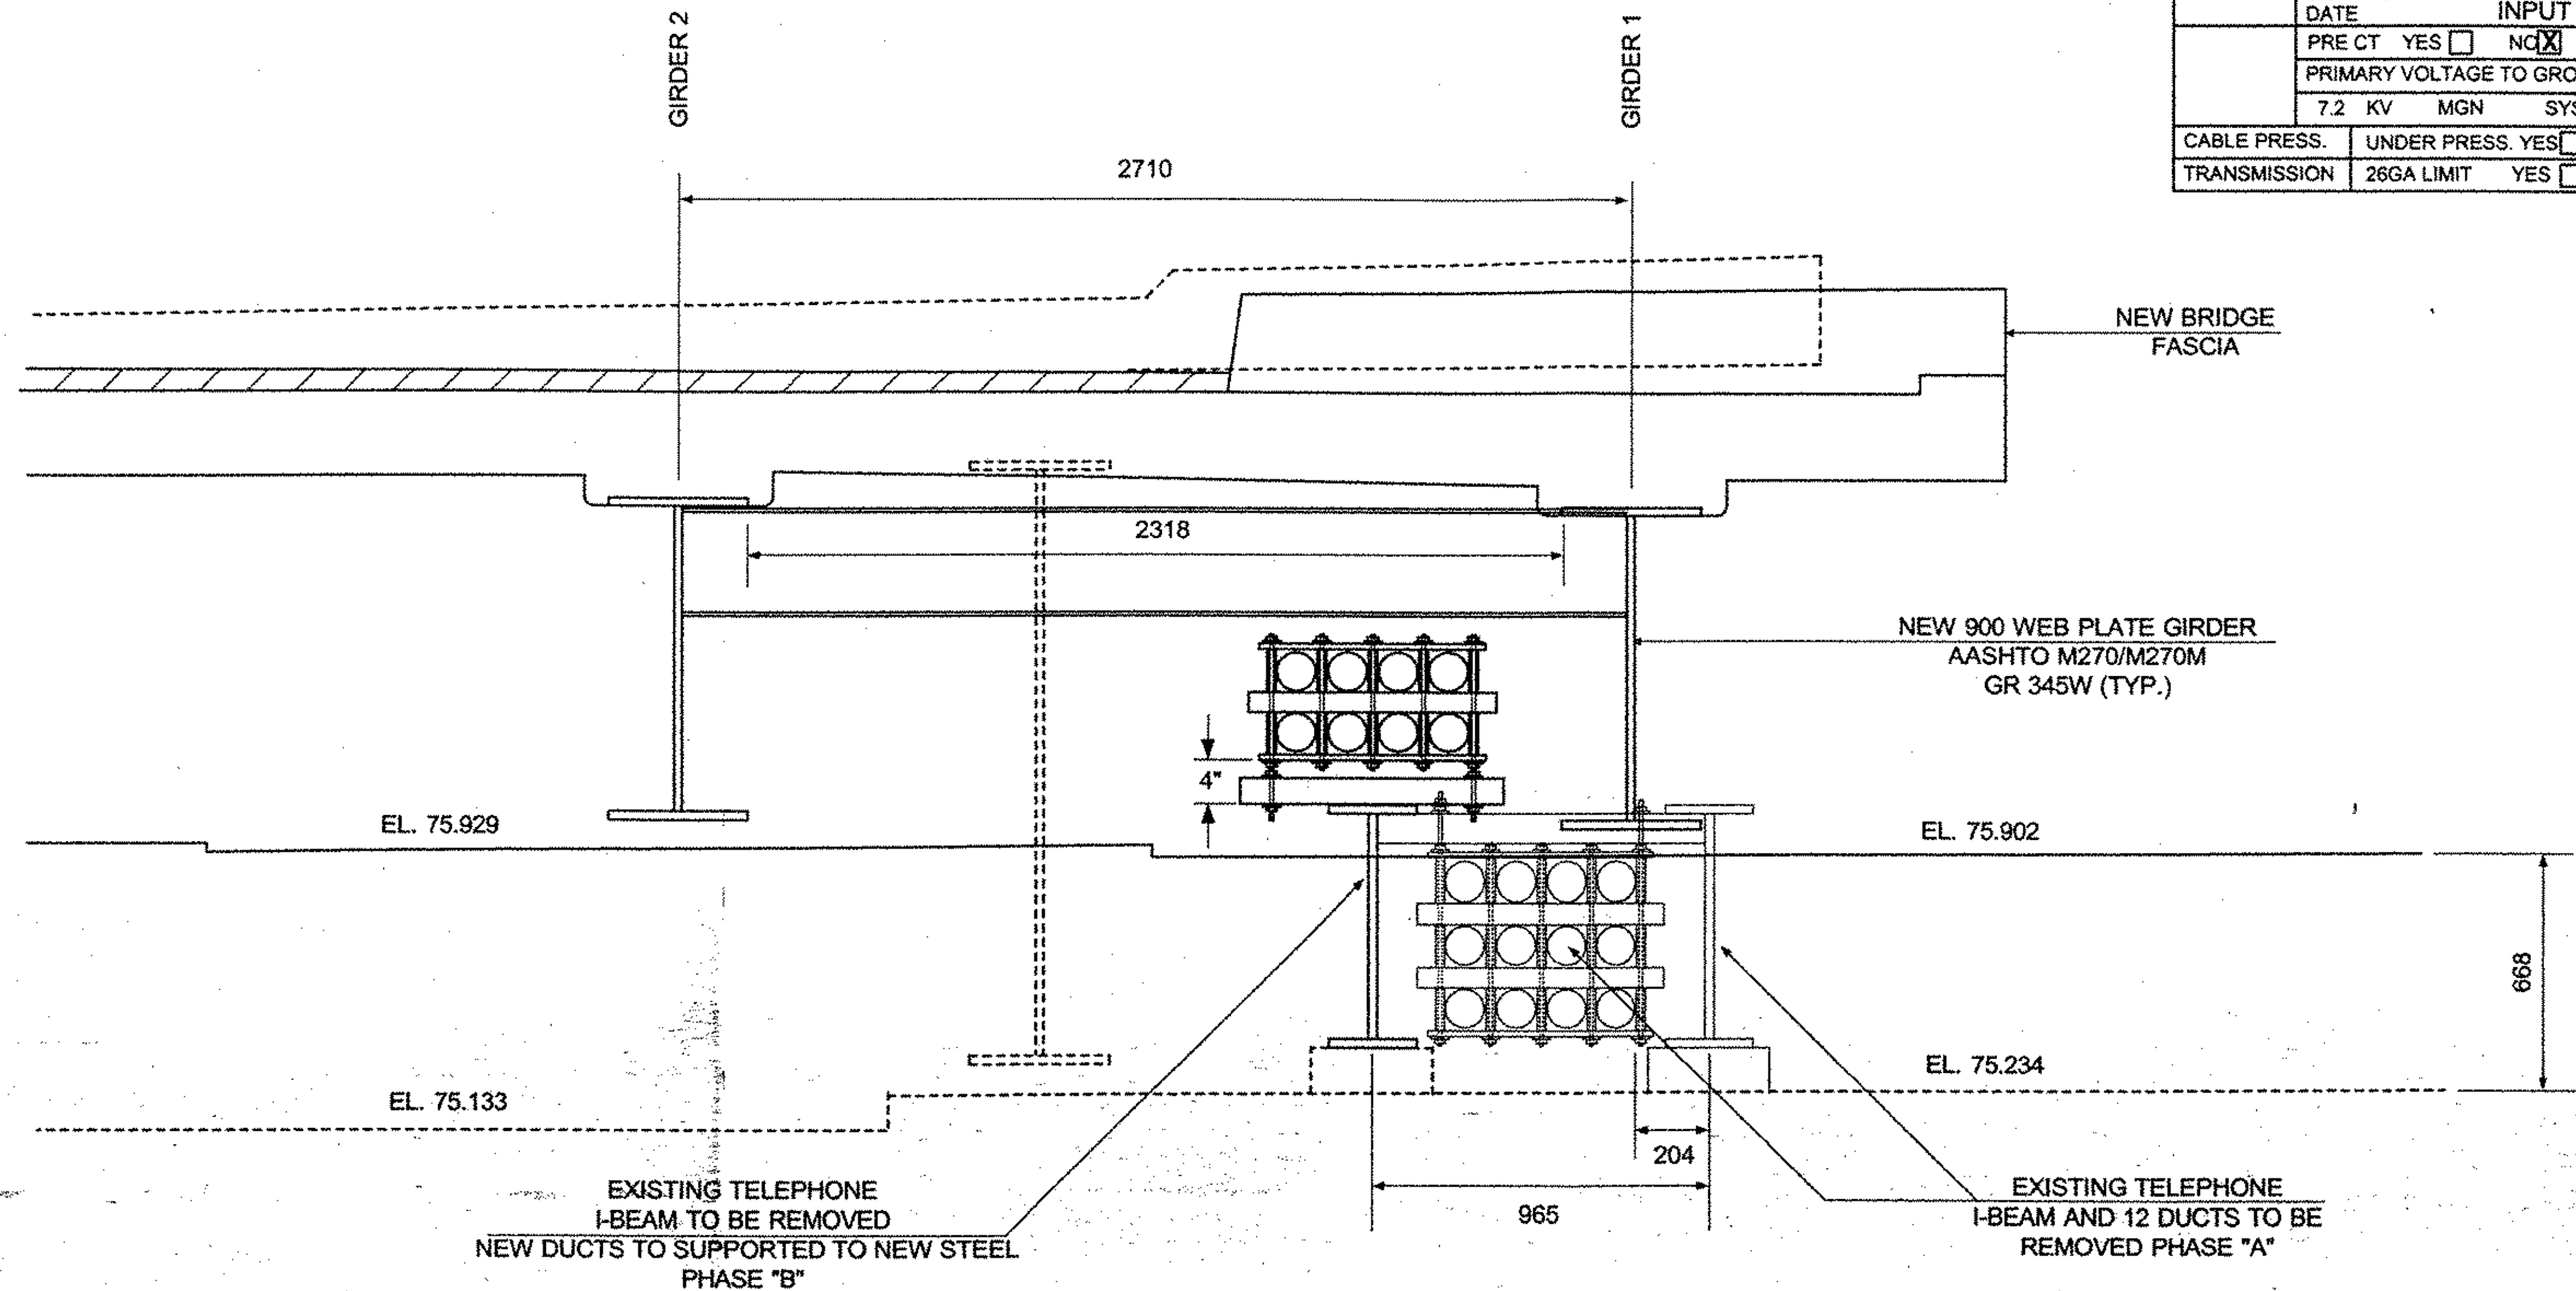


WORK ORDER

7AA01S VERIZON

Notice: Not for Use/disclosure outside of VERIZON without written agreement

	SAFETY NOTES: INPUT		MOD/REV NO.	DATE	EWO NO. 7AA01S
			PRINT 16 OF		
			PREPARED BY: NEIL E. SNYDER		
			LT. NOTICE	INPUT	C.O. /EXCHANGE NAME: INPUT
SIGNATURE DATE		INPUT		RECORD REF:	INPUT
PRE CT YES <input type="checkbox"/> NO <input checked="" type="checkbox"/>		AERIAL		TYPE	INPUT
PRIMARY VOLTAGE TO GROUND		7.2 KV MGN SYSTEM		UNDERGROUND	---
				CONDUIT	---
				BLOCK (NYT)	---
				MUNICIPALITY:	INPUT
CABLE PRESS.	UNDER PRESS. YES <input type="checkbox"/> NO <input checked="" type="checkbox"/>	BUFFER	YES <input type="checkbox"/> NO <input checked="" type="checkbox"/>	MANHOLE LOCATION MH# NA	
TRANSMISSION	26GA LIMIT YES <input type="checkbox"/> NO <input checked="" type="checkbox"/>	AMT. BRIDGE TAP	-	KF	



EXISTING AND PROPOSED TELEPHONE FACILITIES @ ABUTMENT NO. 1, LEFT SIDE  
PHASE "A"

