
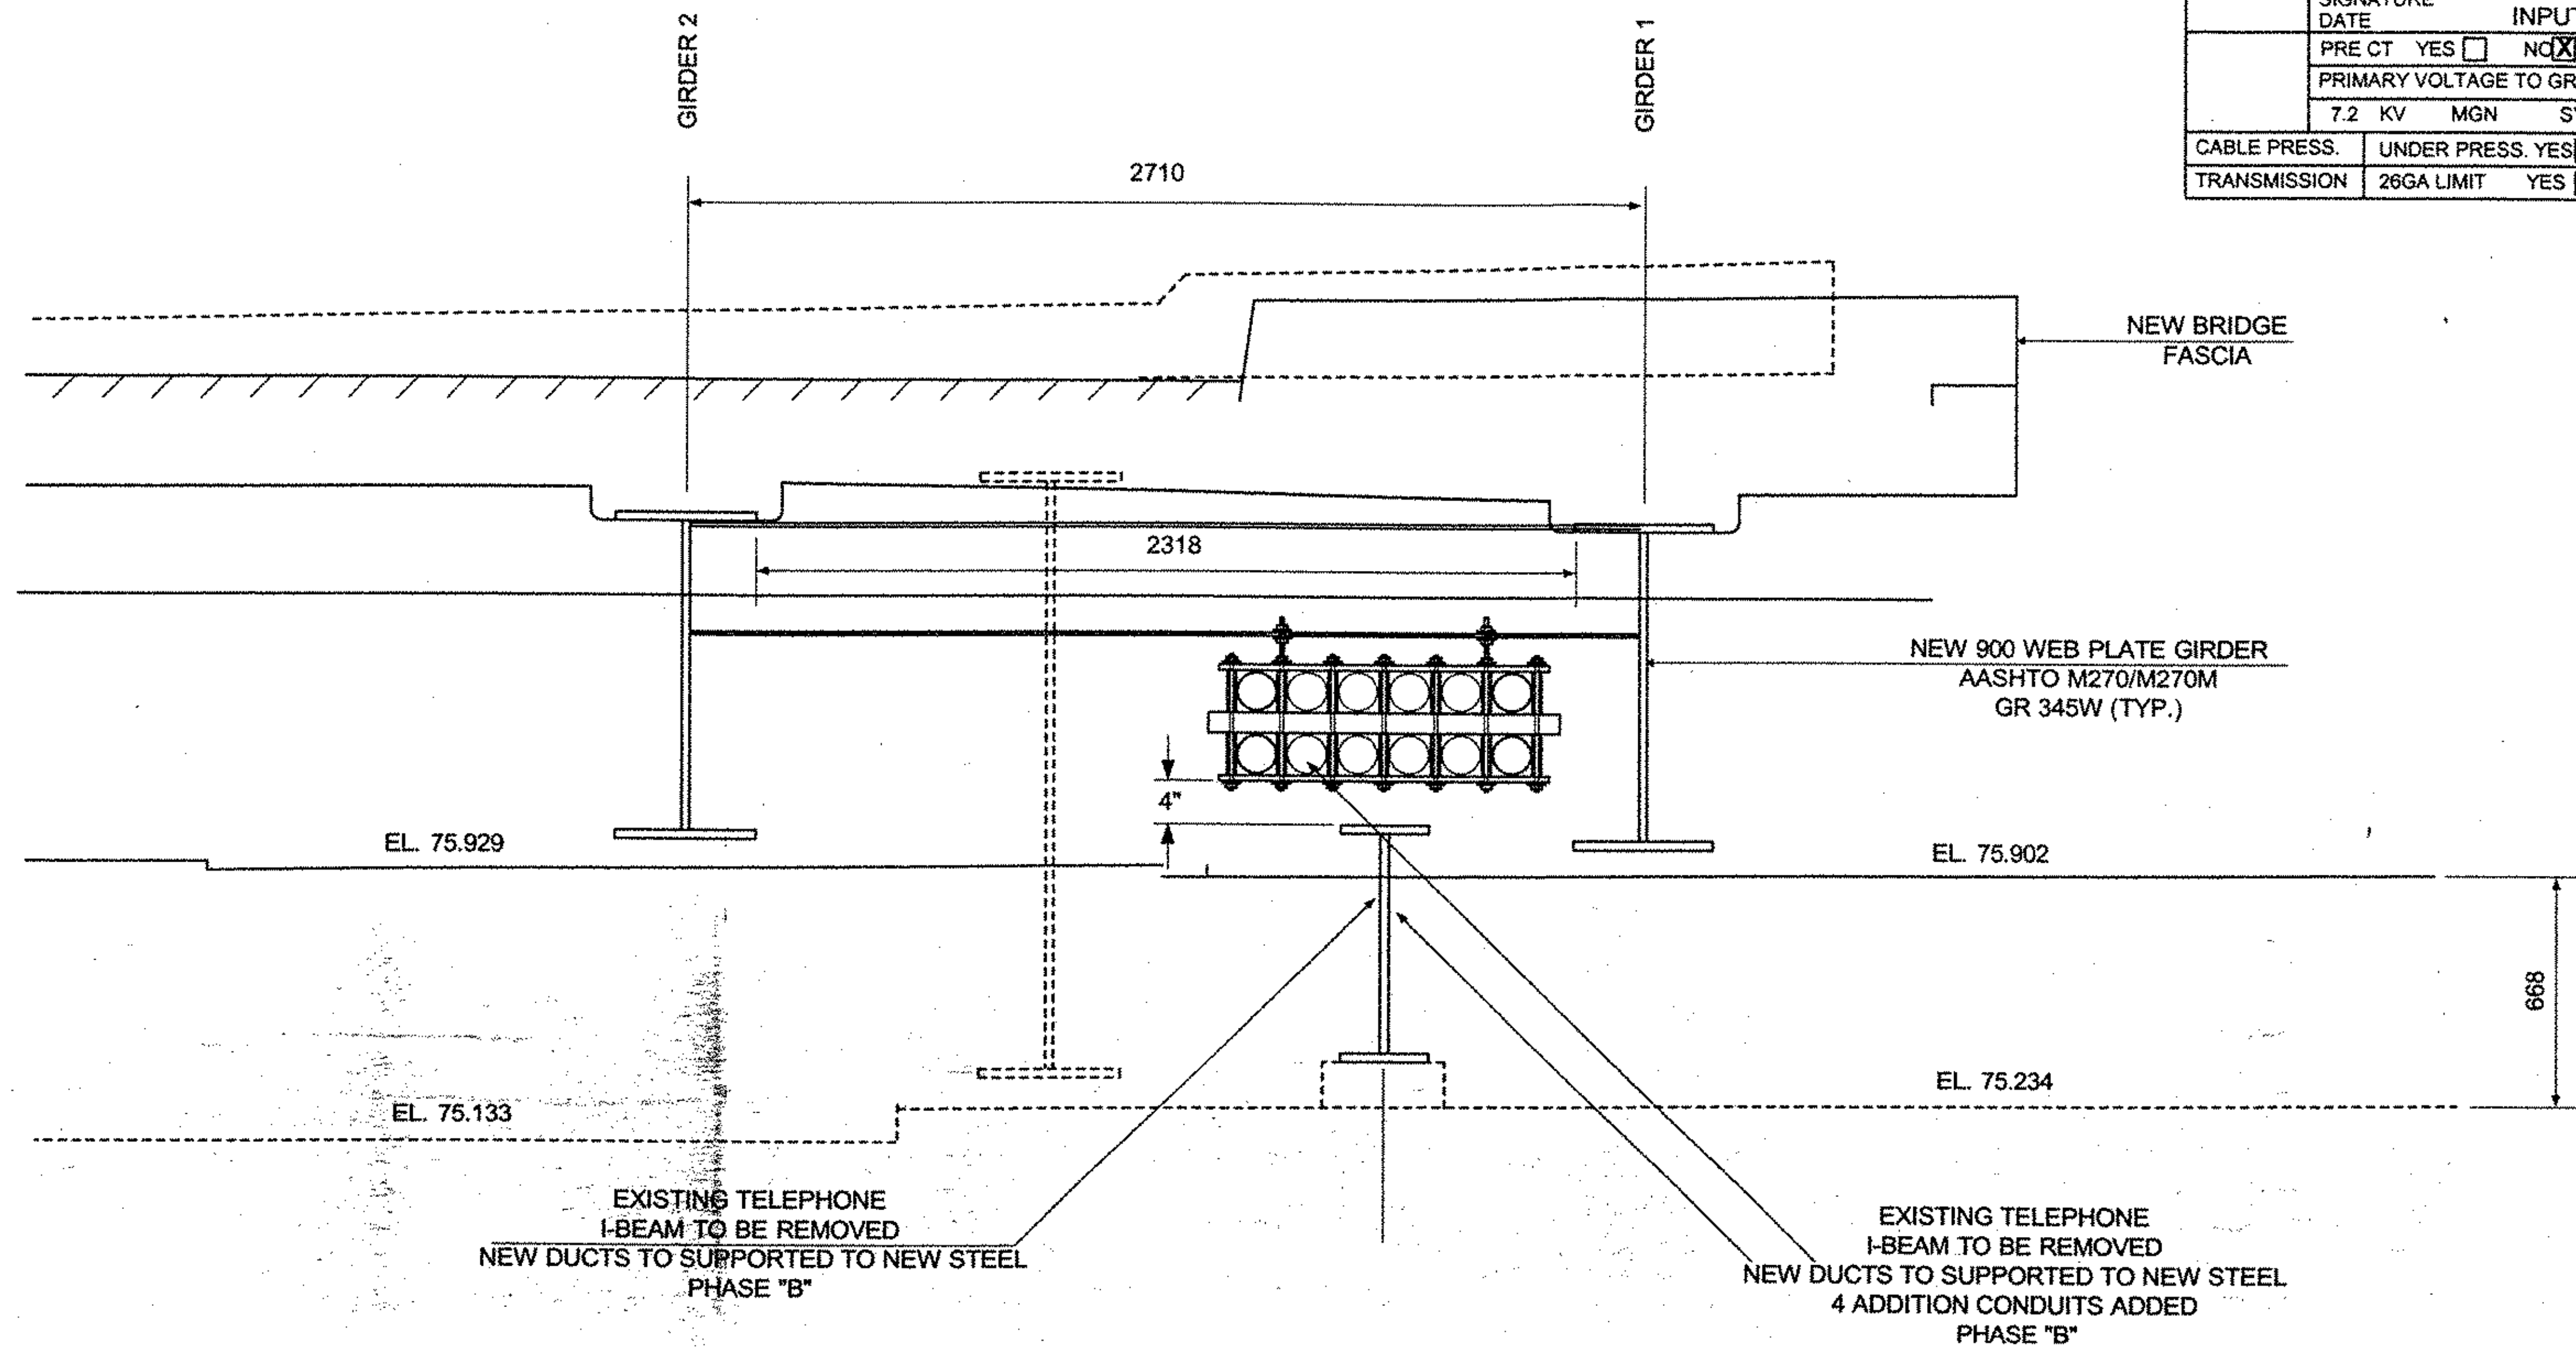


WORK ORDER

7AA01S VERIZON
 Notice: Not for Use/disclosure outside of VERIZON without written agreement

	SAFETY NOTES: INPUT	MOD/REV NO.	DATE	EWO NO. 7AA01S
	SIGNATURE			PRINT 17 OF
	DATE	INPUT		PREPARED BY: NEIL E. SNYDER
			LT. NOTICE	INPUT
		TYPE	RECORD REF:	INPUT
		AERIAL	INPUT	C.O. /EXCHANGE CODE: INPUT
	PRE CT YES <input type="checkbox"/> NO <input checked="" type="checkbox"/>	UNDERGROUND	---	INPUT
	PRIMARY VOLTAGE TO GROUND	BLOCK (NYT)	---	MUNICIPALITY: INPUT
	7.2 KV MGN SYSTEM	CONDUIT	---	INPUT
CABLE PRESS.	UNDER PRESS. YES <input type="checkbox"/> NO <input checked="" type="checkbox"/>	BUFFER	YES <input type="checkbox"/> NO <input checked="" type="checkbox"/>	MANHOLE LOCATION MH# NA
TRANSMISSION	26GA LIMIT YES <input type="checkbox"/> NO <input checked="" type="checkbox"/>	AMT. BRIDGE TAP	-	KF



EXISTING AND PROPOSED TELEPHONE FACILITIES @ ABUTMENT NO. 1, LEFT SIDE
 PHASE "B"



SCALE = 1 : 20