

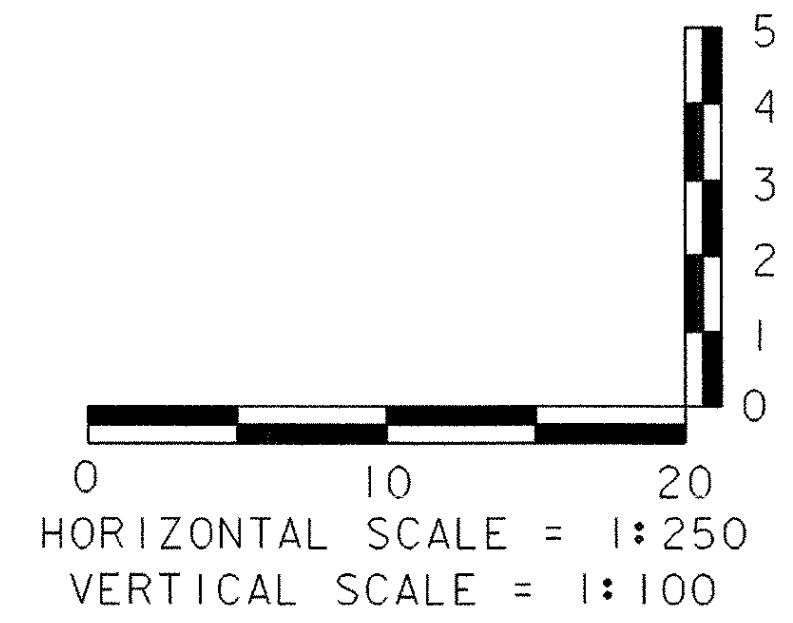
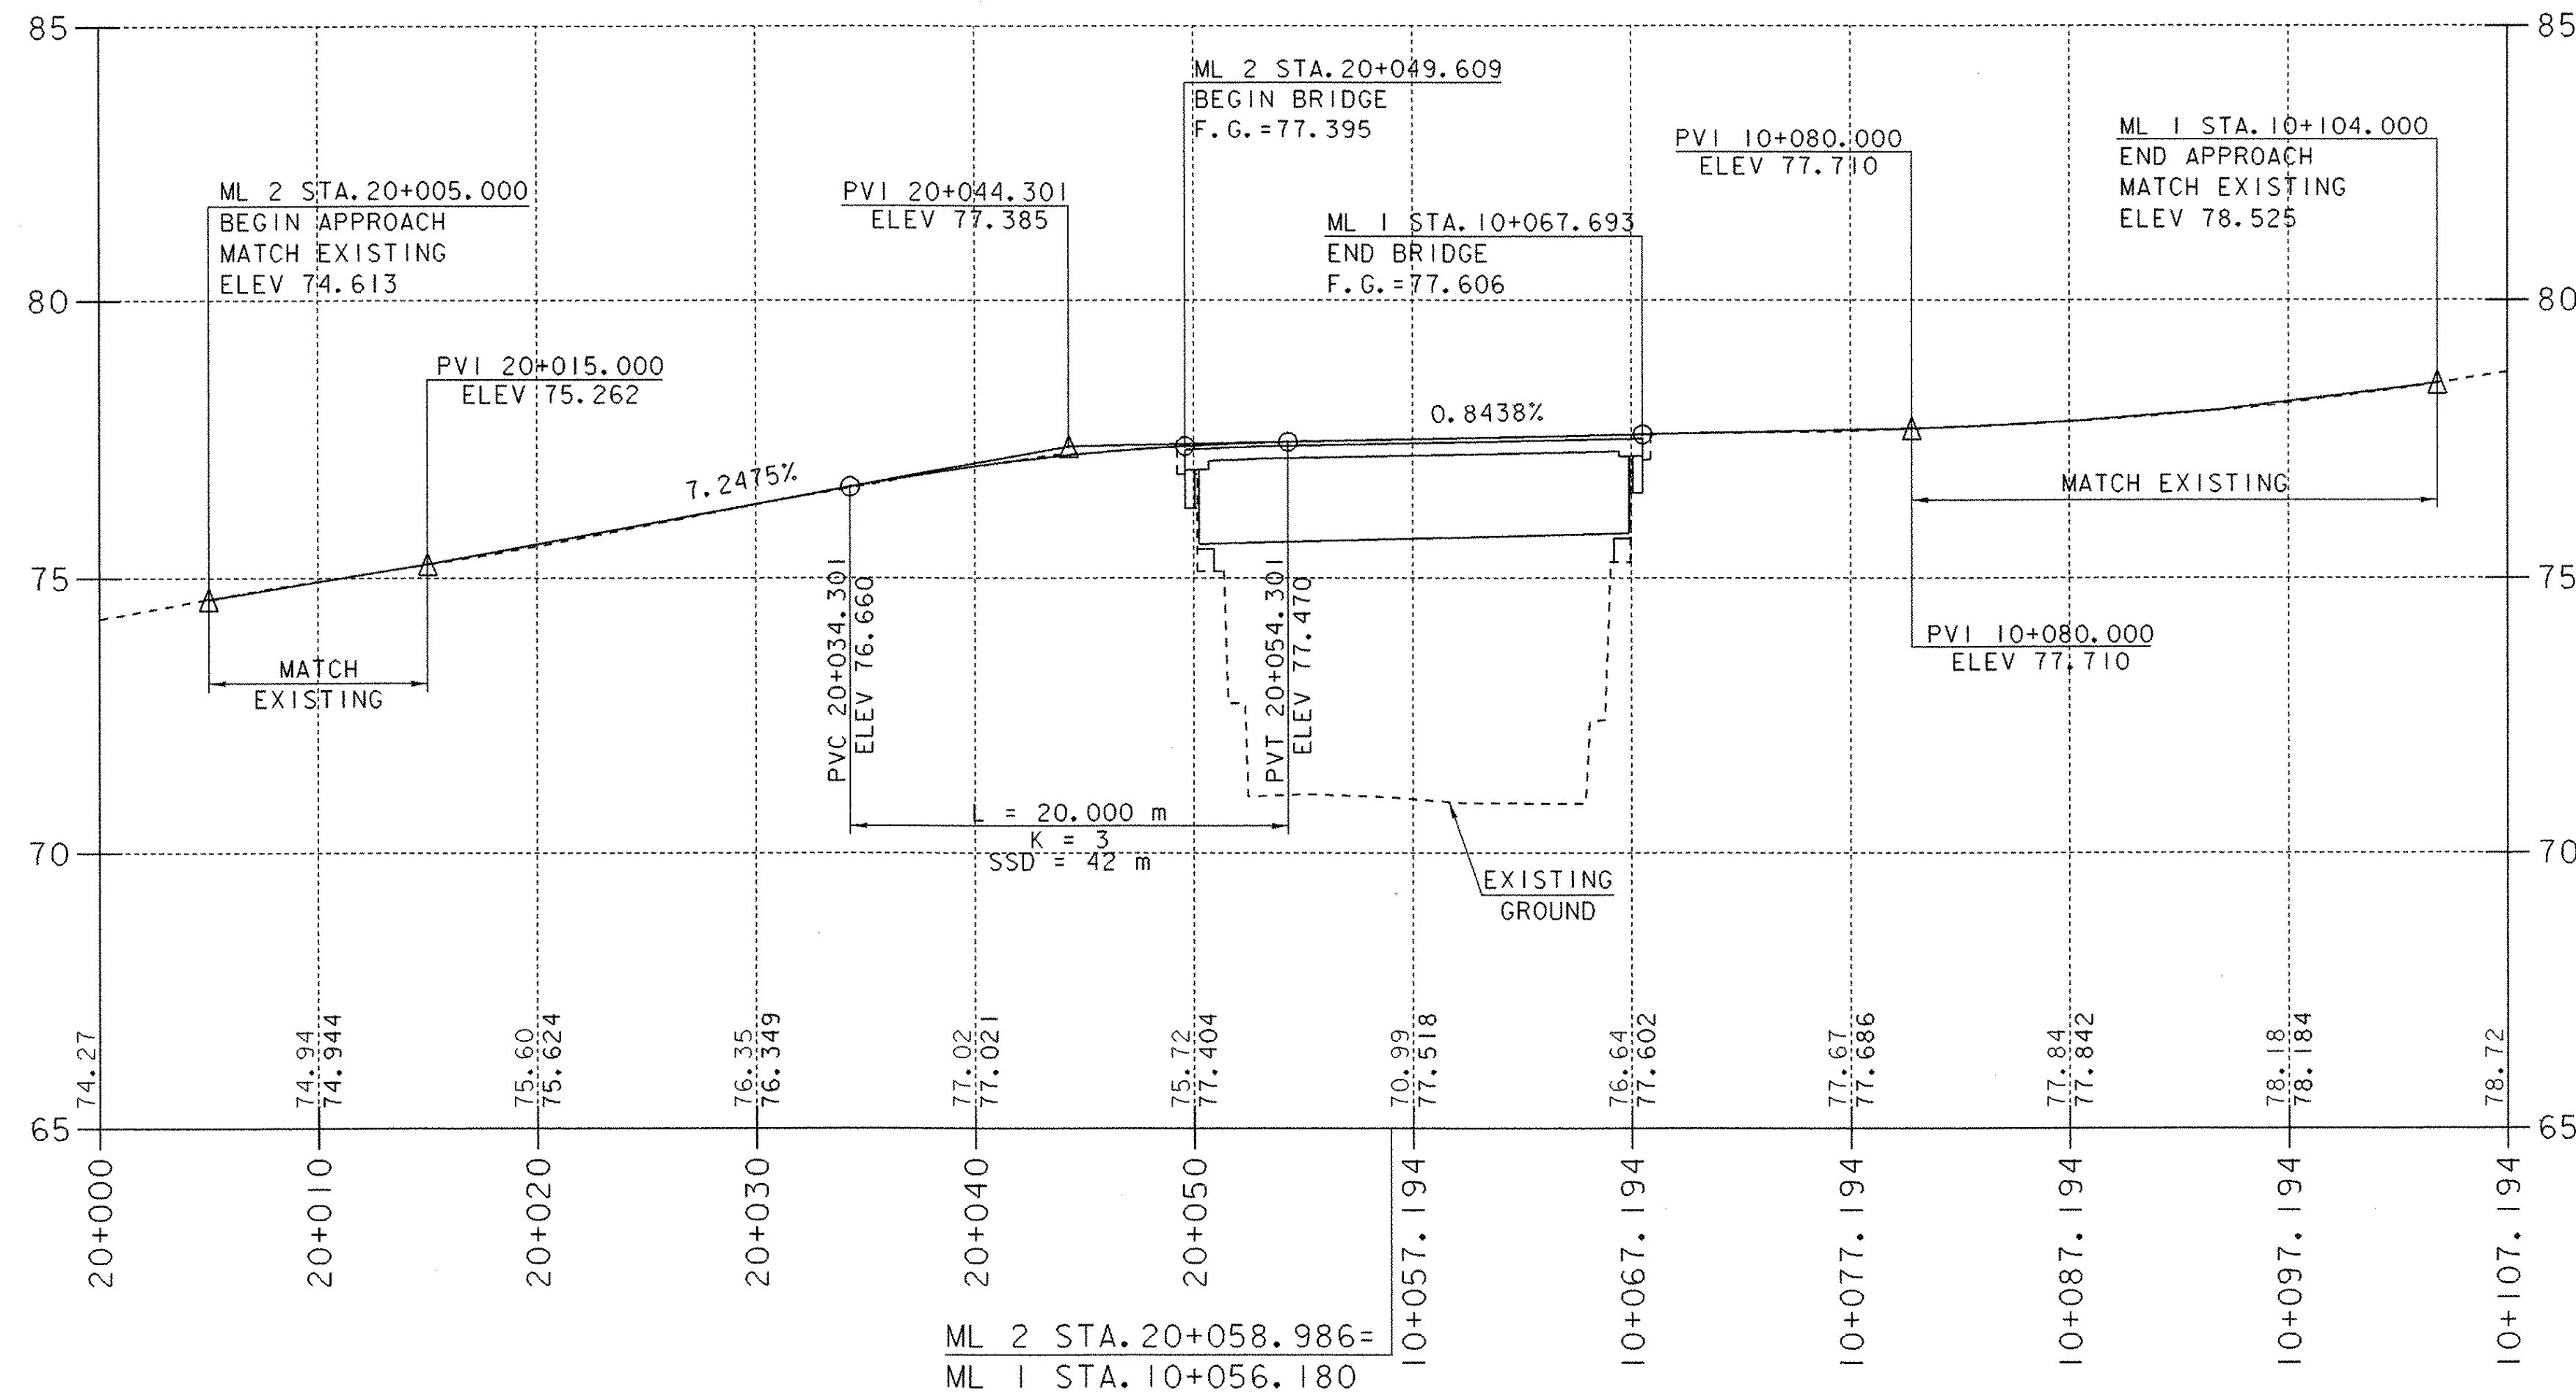


Profile Along Centerline Bridge St. to Main St.

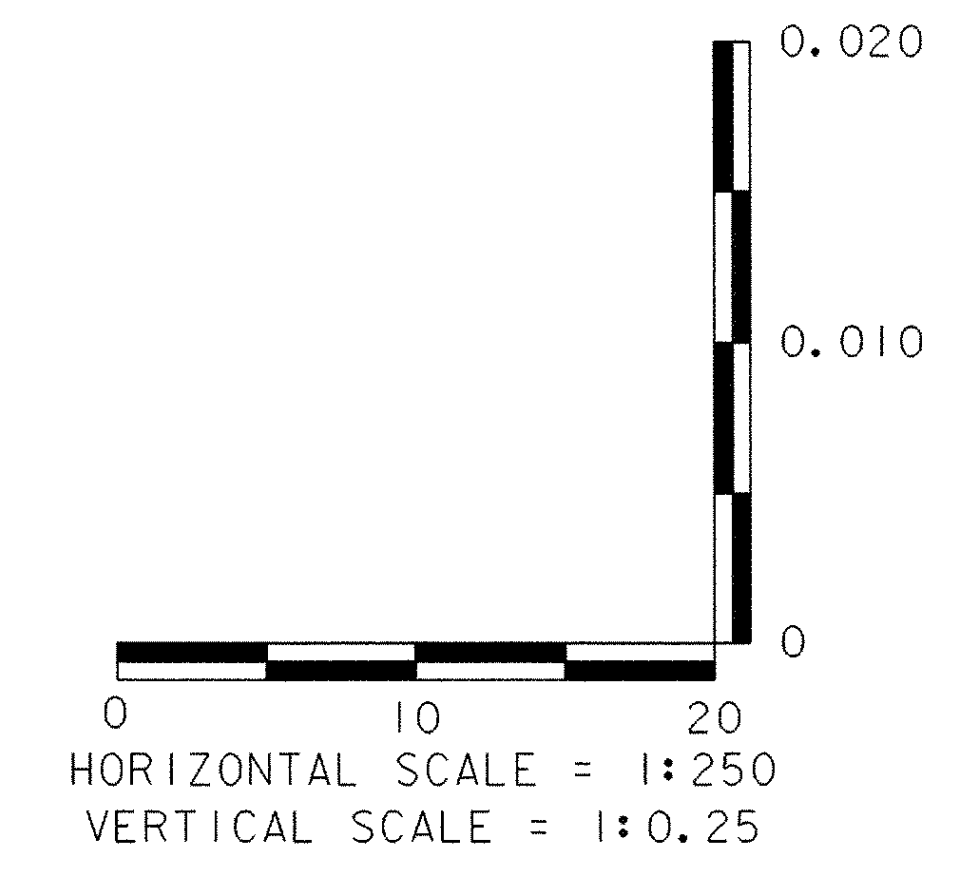

NOTE:  
ELEVATIONS TO THE NEAREST HUNDREDTH ARE  
EXISTING GROUND ALONG PROPOSED CENTERLINE.  
ELEVATIONS TO THE NEAREST THOUSANDTH ARE  
FINISH GRADE ALONG PROPOSED CENTERLINE.

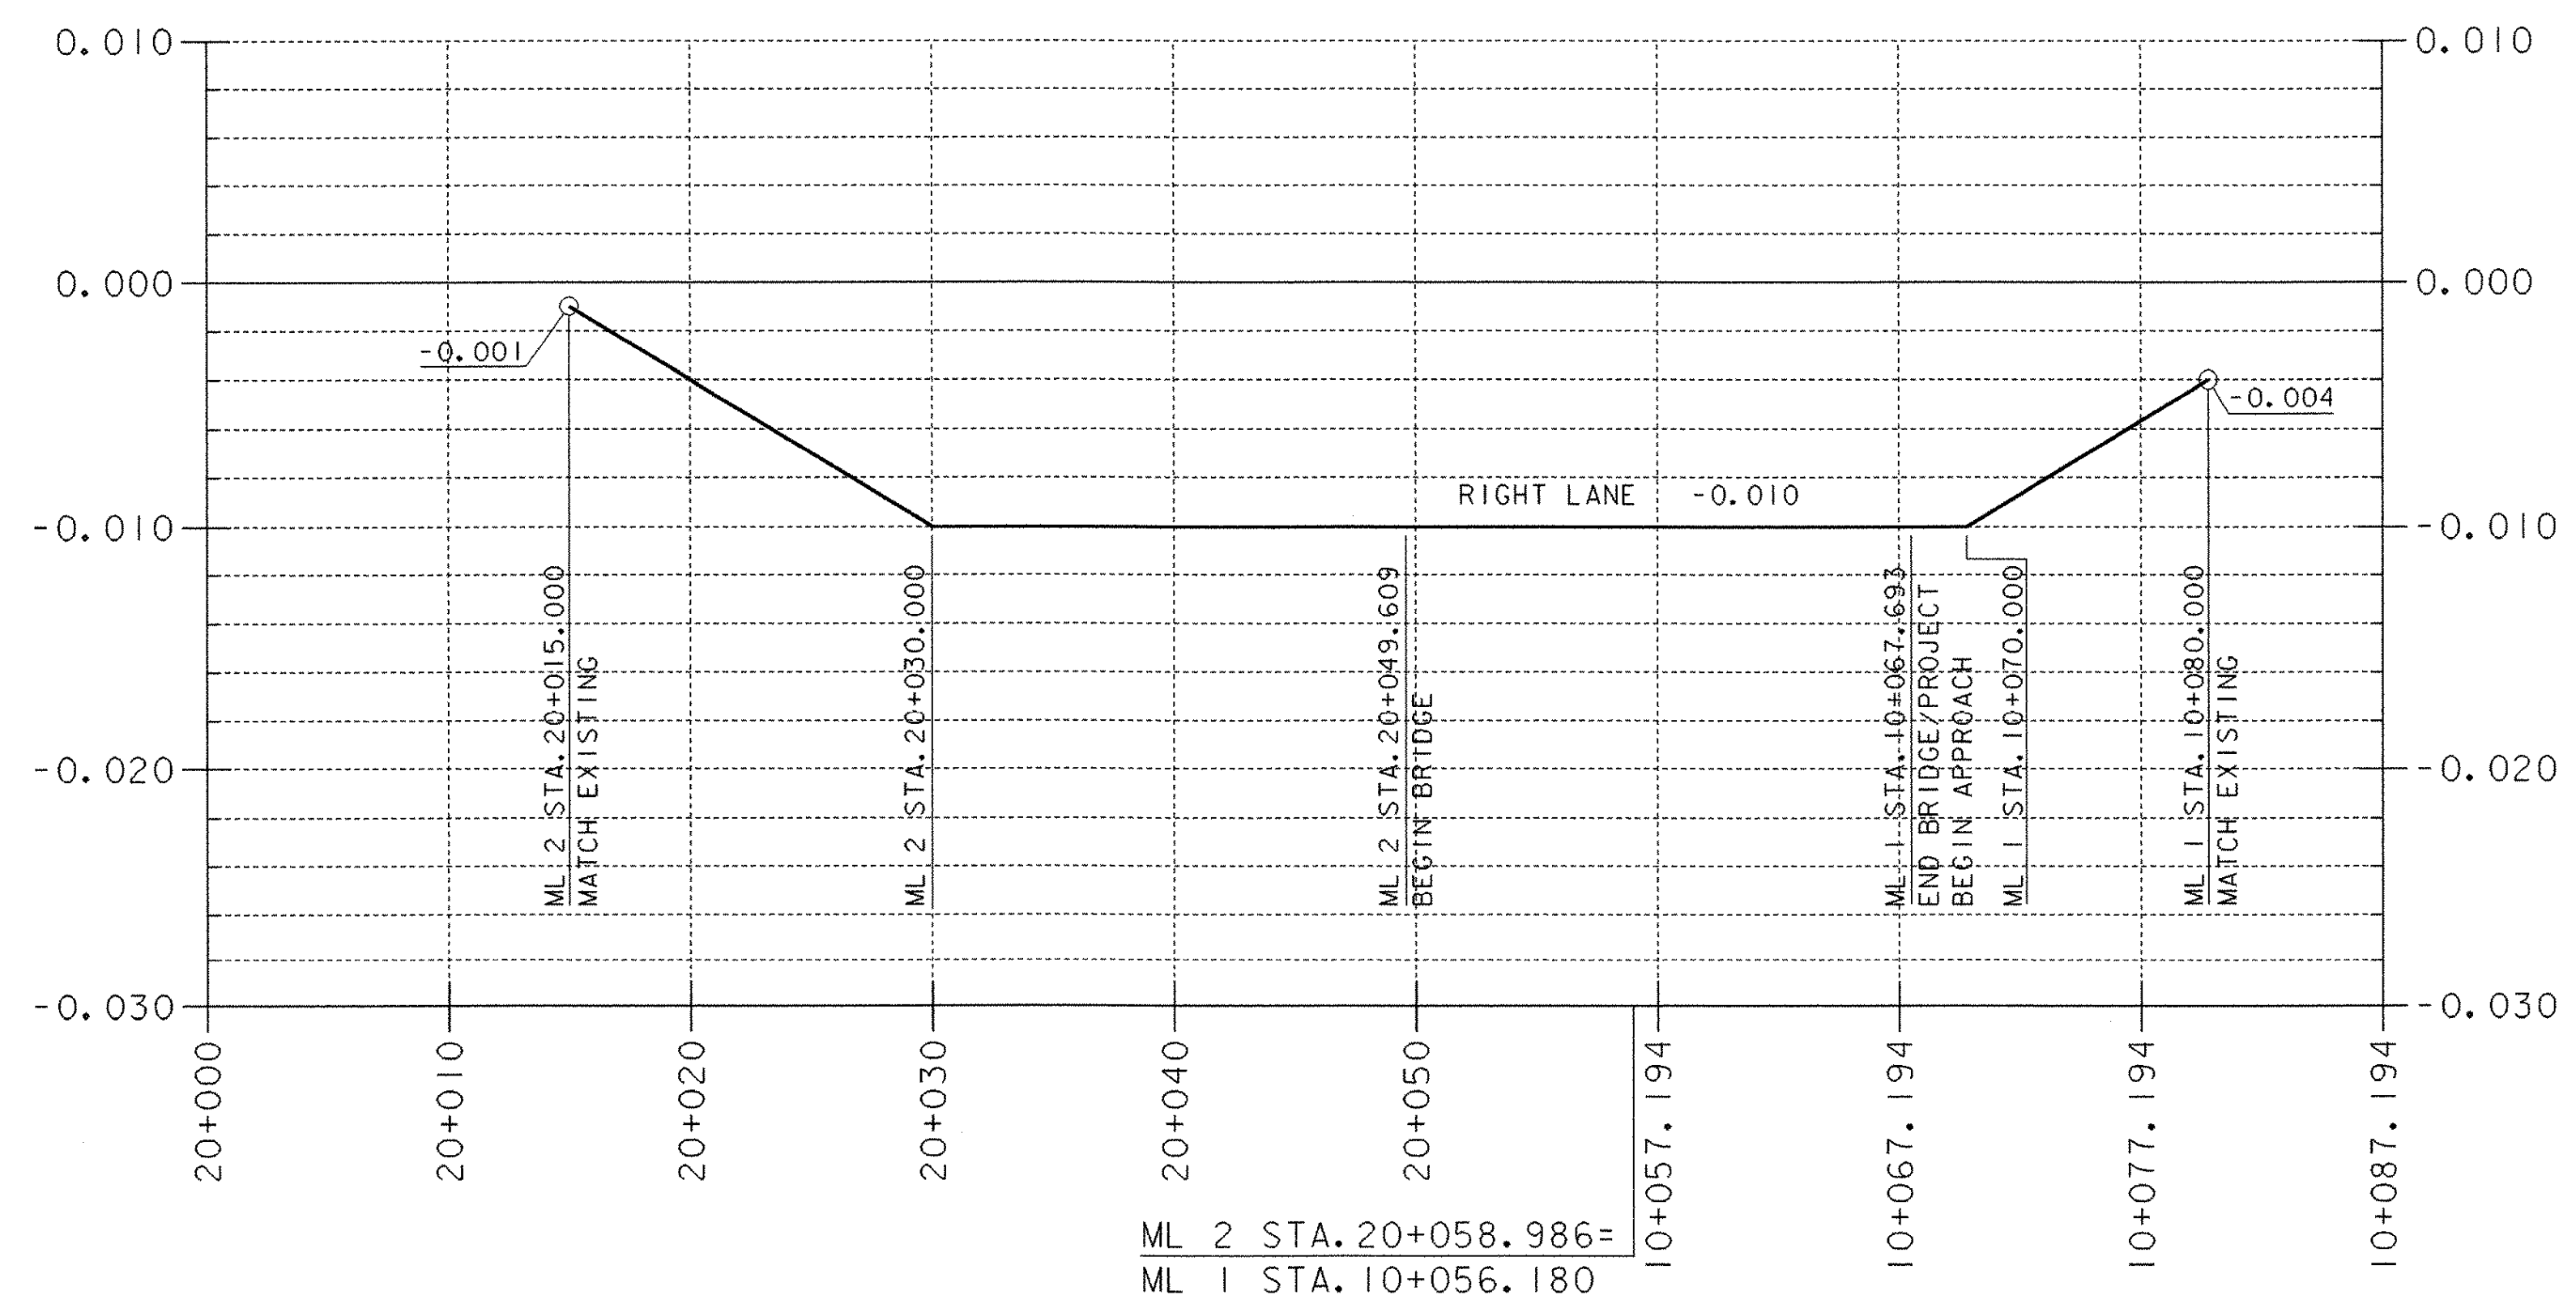

Banking Diagram For Right Travel Lane - Bridge St. to Main St.

PROFILE & BANKING DIAGRAM (2)

PROJECT NAME:	BRATTLEBORO	FILE NAME:	94j078\Structures\sj078pf2.i	PLOT DATE:	06-FEB-2003
PROJECT NUMBER:	BHF 2000 (17)	PROJECT MANAGER:	R. R. WHITCOMB	DRAWN BY:	G. ROY
		DESIGNED BY:	G. ROY	CHECKED BY:	T. SUMNER
				SHEET	11 OF 71