


LEGEND

- ARCH — ARCHEOLOGICAL RESOURCE
- HISTORIC DIST - HISTORIC DISTRICT
- FLOOD PLAIN - FLOOD PLAIN

APPROXIMATE AREA OF INVOLVEMENT

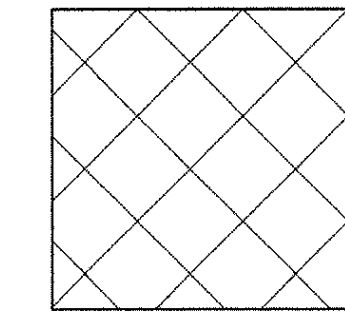


BM 1
NGS K51
BENCH MARK DISK
SET ON CONC. WALL
EL. = 78.232

EXISTING BRIDGE DATA:

SIMPLE SPAN WITH A CONCRETE FILLED STEEL GRID DECK SUPPORTED BY RIVETED BUILT-UP STEEL PLATE GIRDERS (5) AND FLOOR BEAM SYSTEM. SUBSTRUCTURE CONSISTS OF LAID-UP AND MORTARED GRANITE BLOCKS WITH A POURED CONCRETE SUBFOOTING ALONG TOES OF EACH ABUTMENT. ROADWAY WIDTH VARIES FROM 19.2m AT SOUTHERLY END TO 14.6m AT THE NORTHERLY END. 1.8m SIDEWALKS EXISTS ON EACH SIDE OF BRIDGE. CLEAR HEIGHT: 4.6m OVERALL LENGTH: 20.7m

ML 1 STA. 9+968+
BEGIN APPROACH
MATCH EXISTING

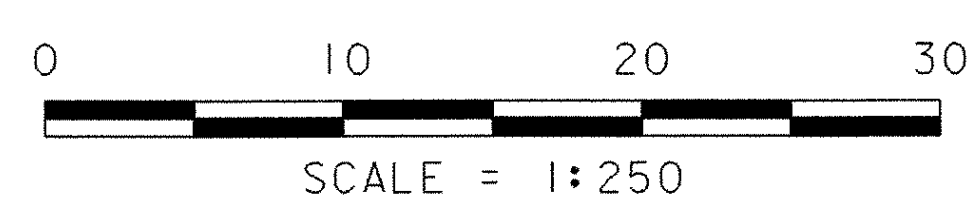

RESOURCE SHEET

PROJECT NAME:	BRATTLEBORO	FILE NAME:	94J078\Structures\sj078rsc.i	PLOT DATE:	06-FEB-2003
PROJECT NUMBER:	BHF 2000 (17)	PROJECT MANAGER:	R. R. WHITCOMB	DRAWN BY:	G. ROY
		DESIGNED BY:	G. ROY	CHECKED BY:	T. SUMNER
				SHEET	58 OF 71