

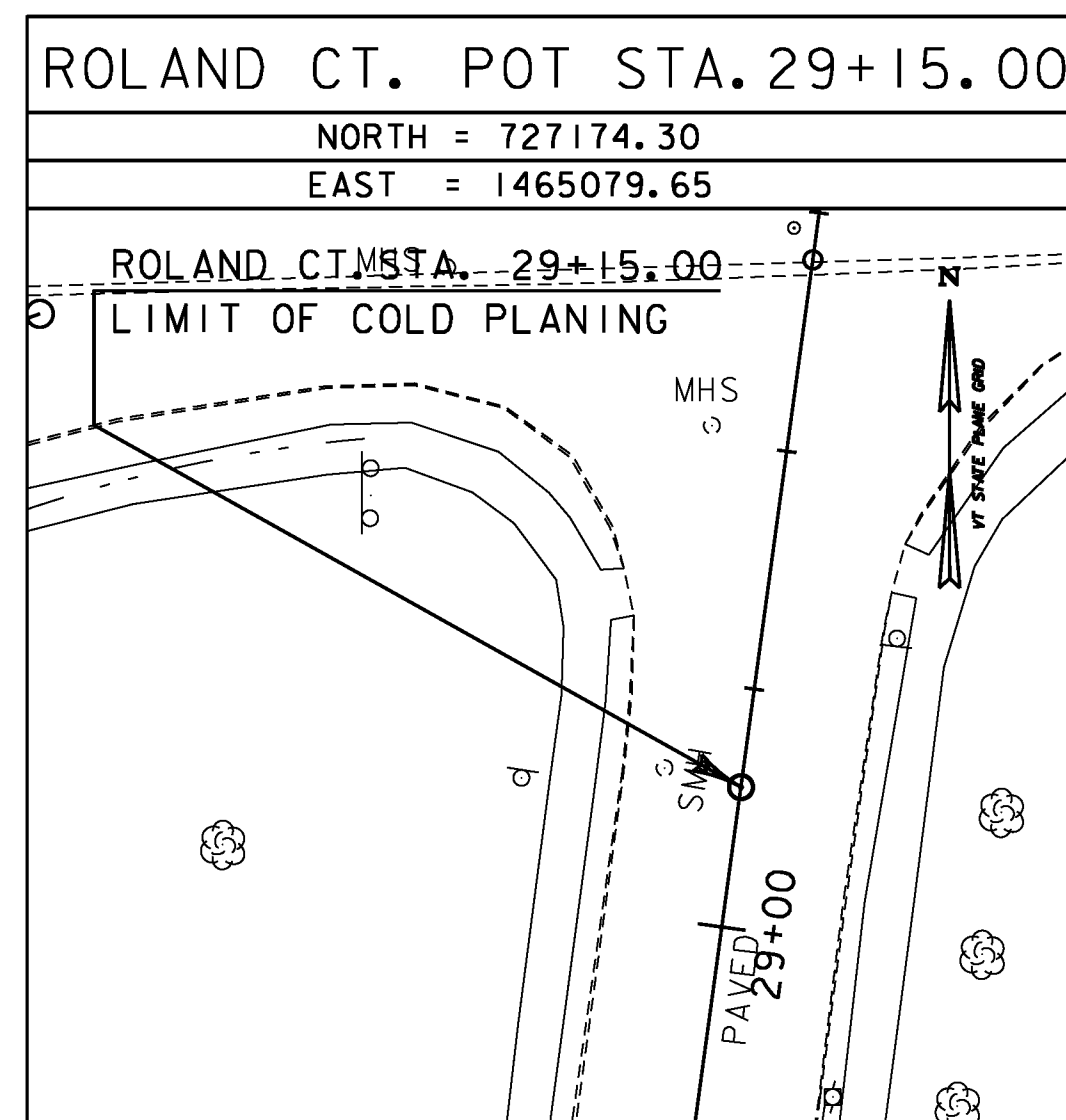
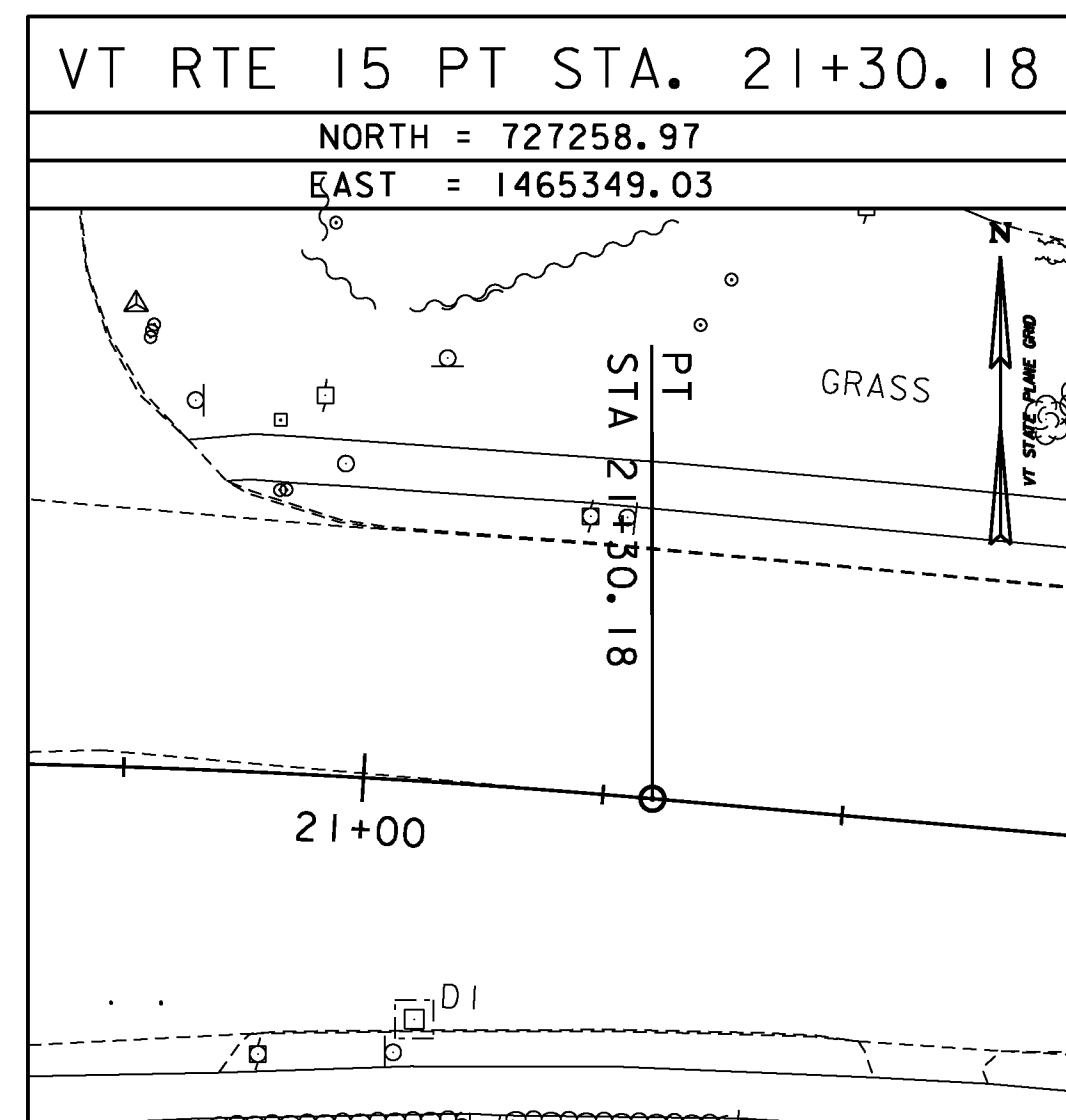
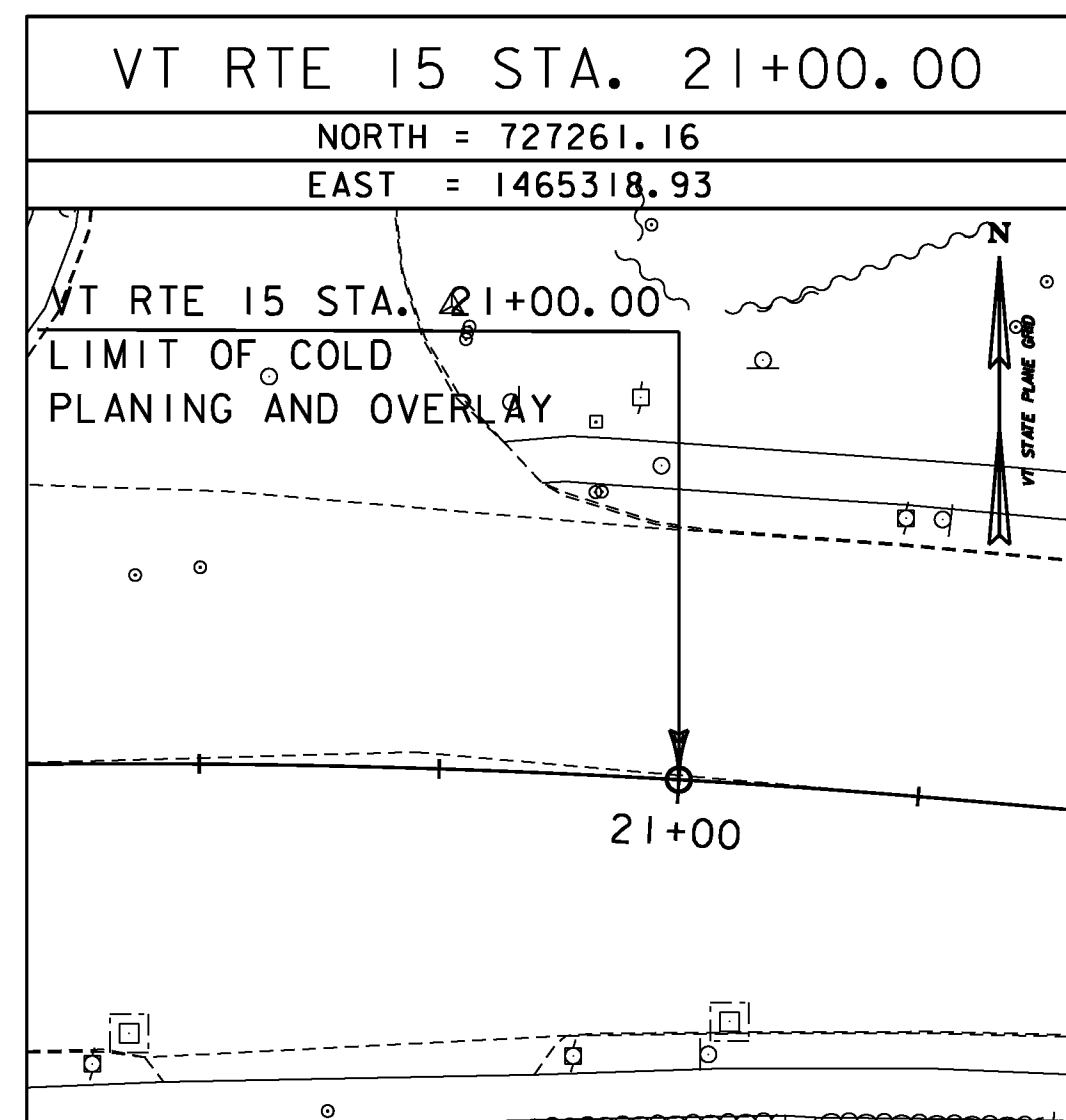
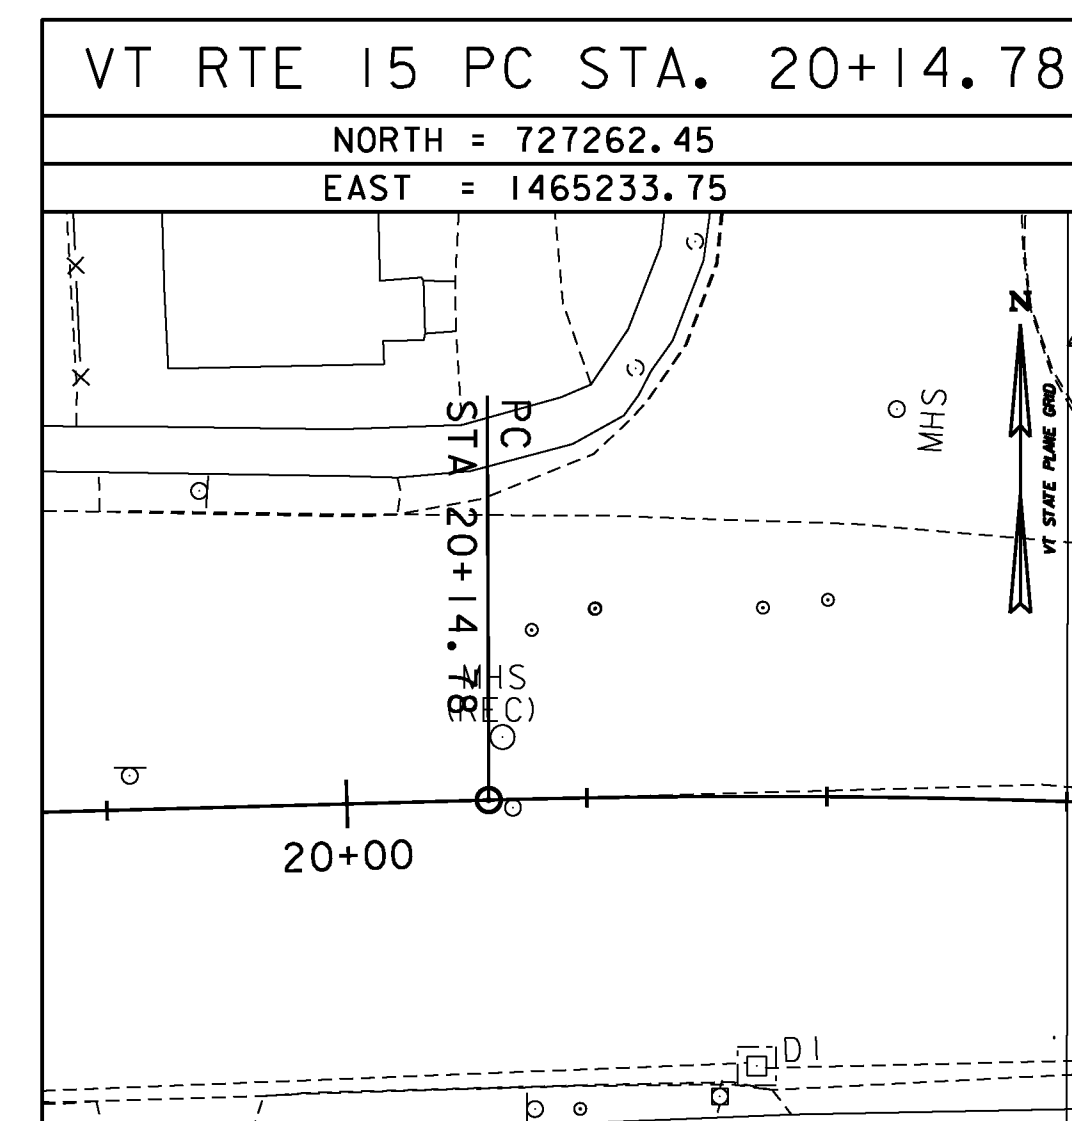
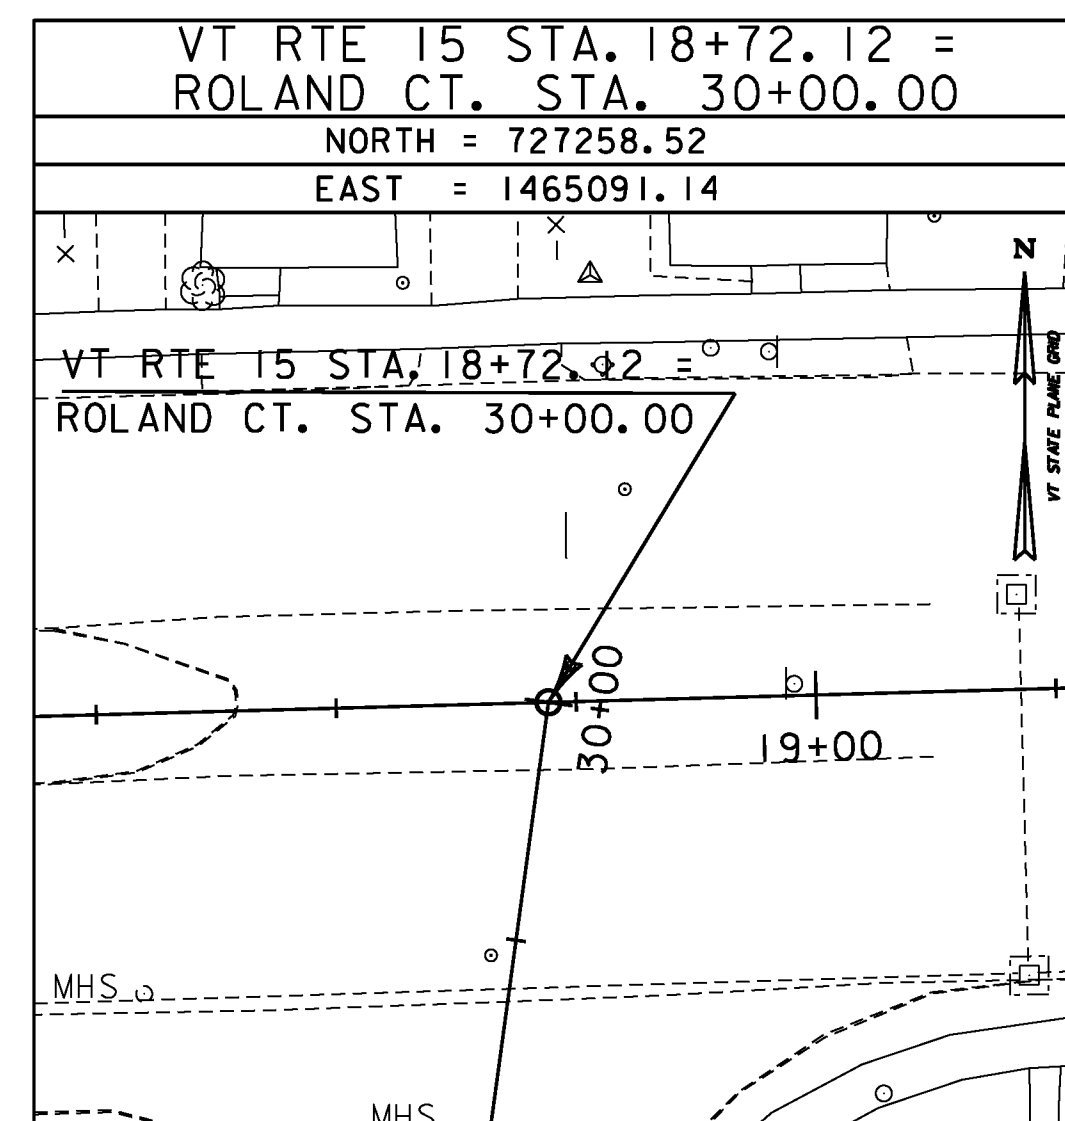
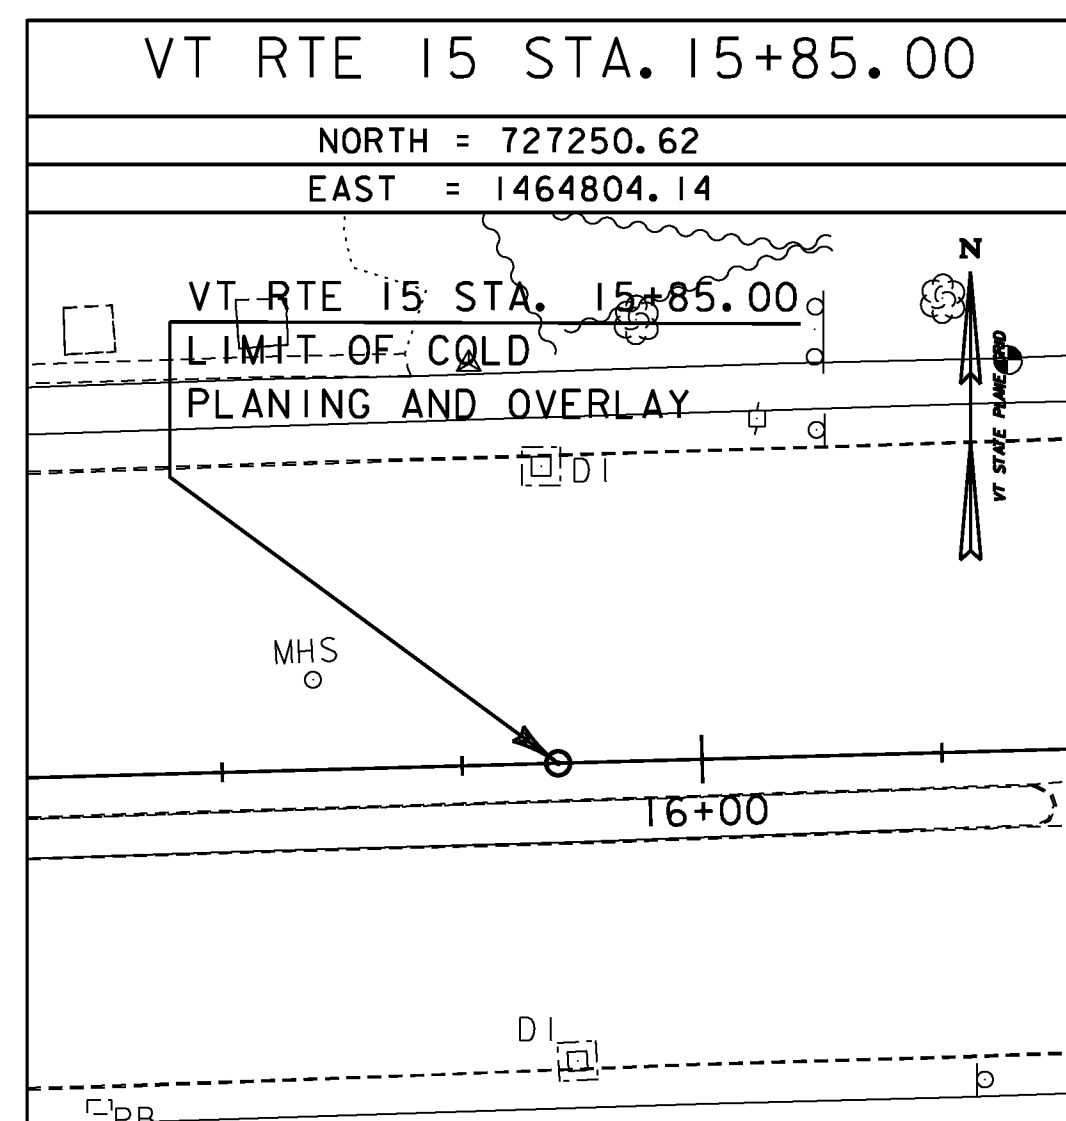
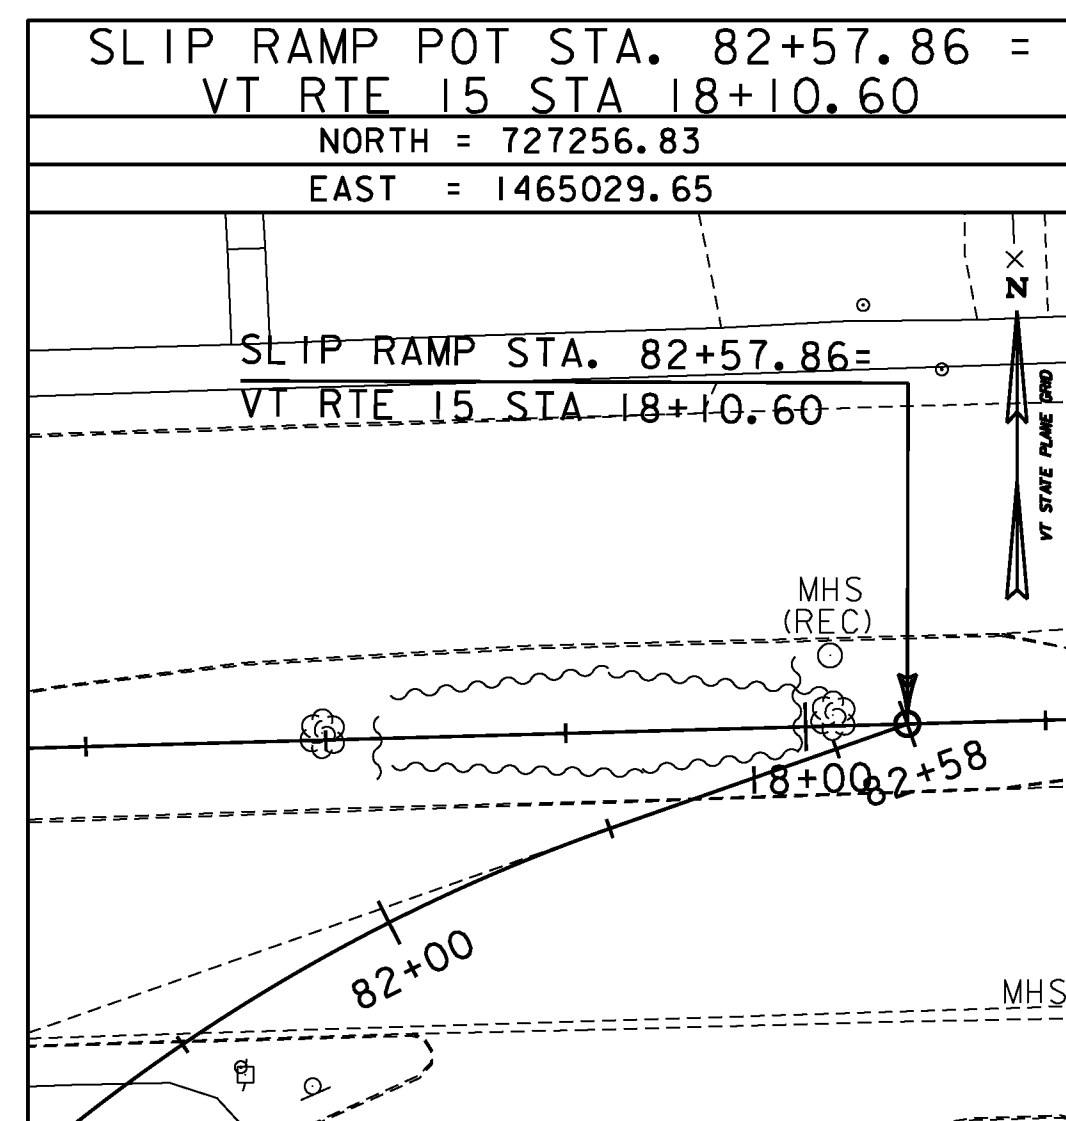
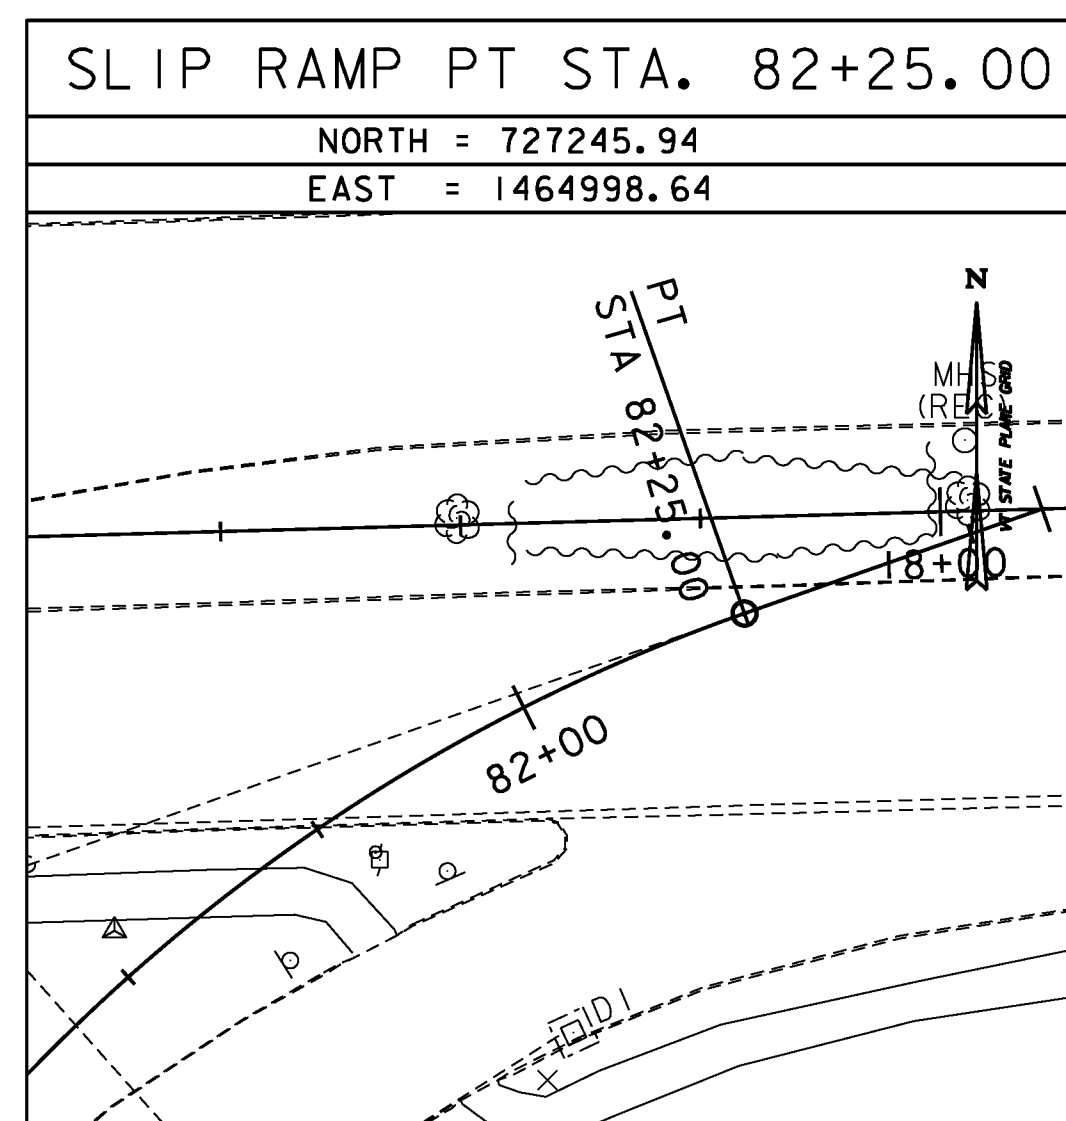
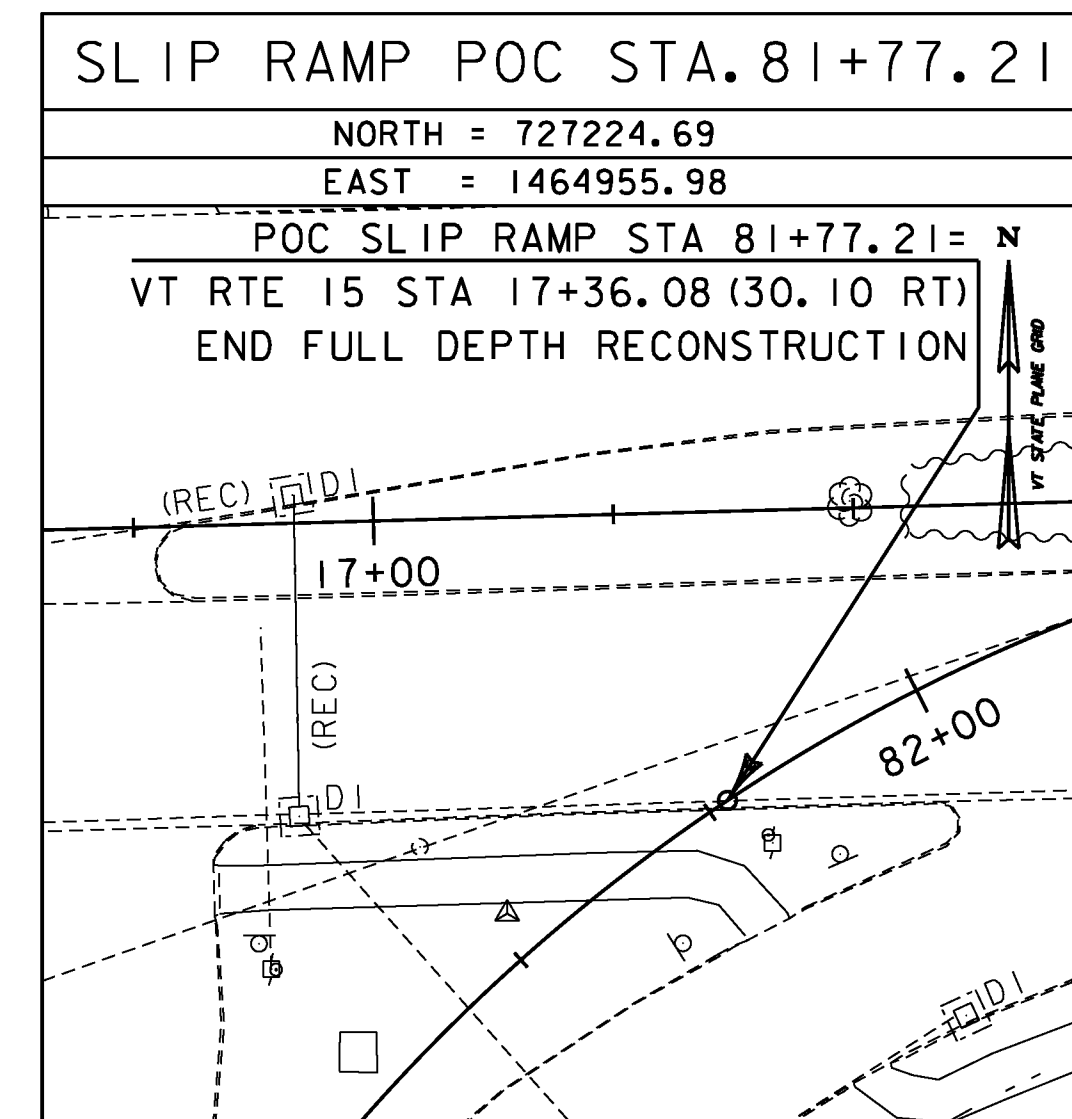
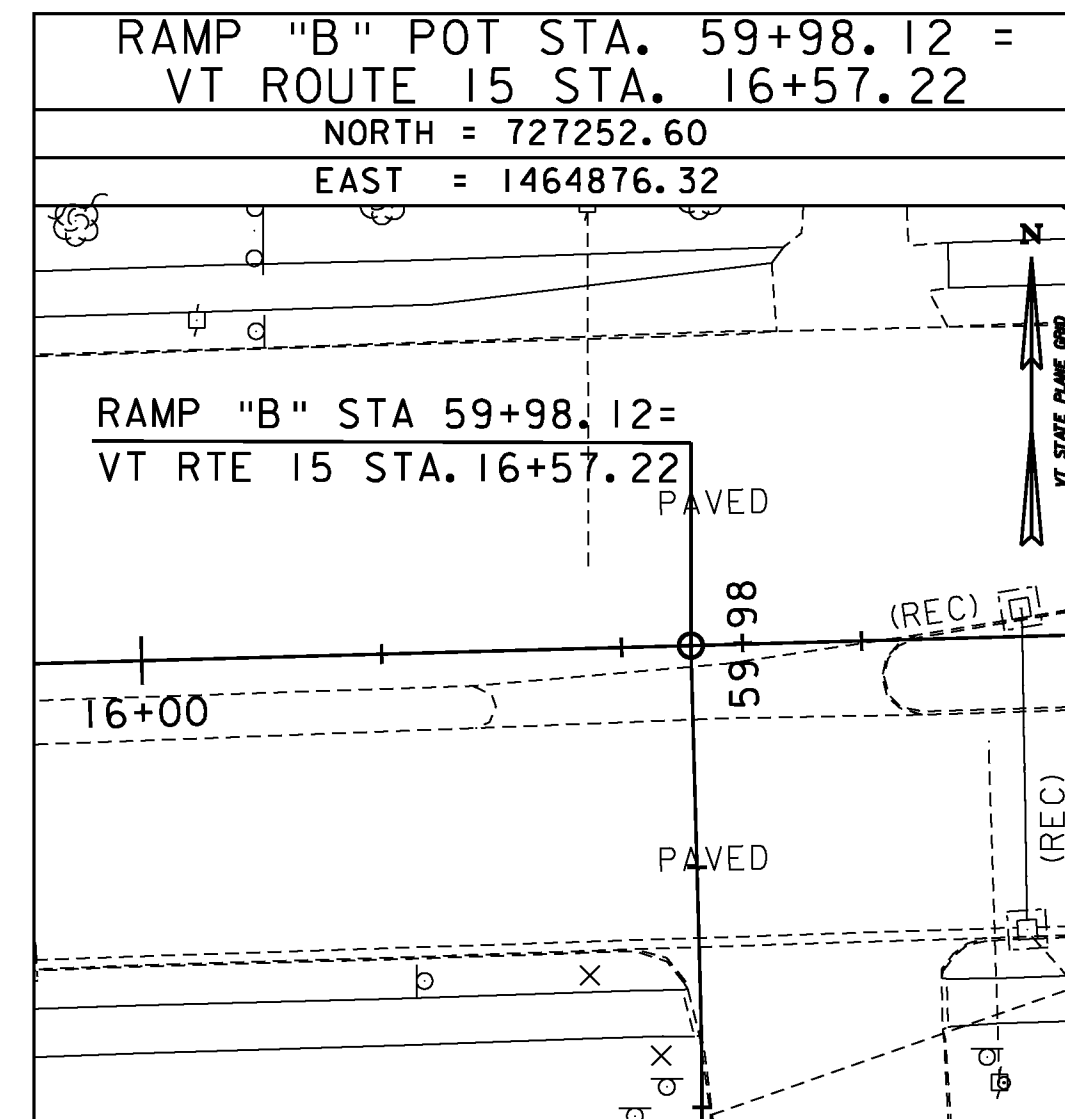
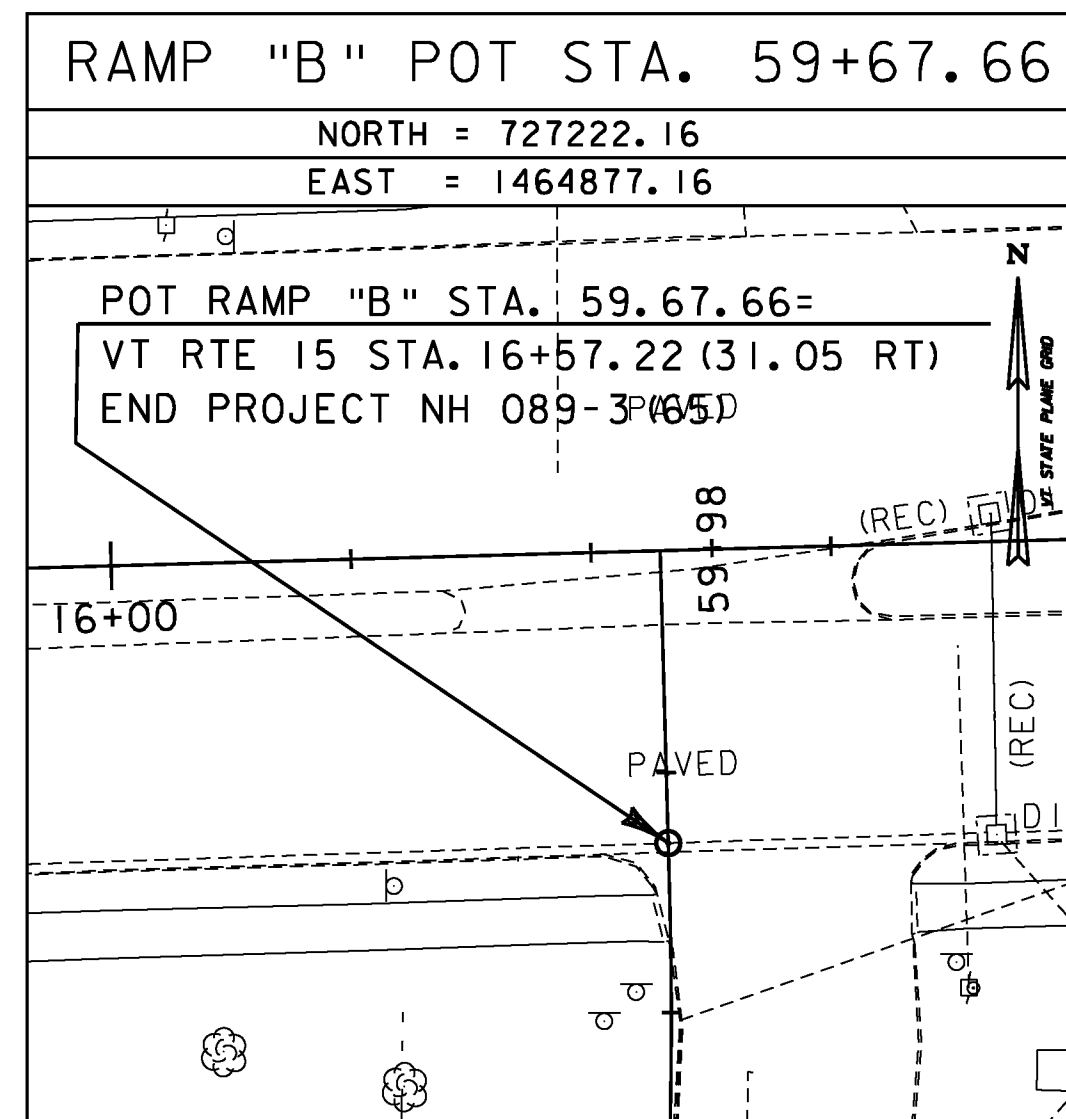
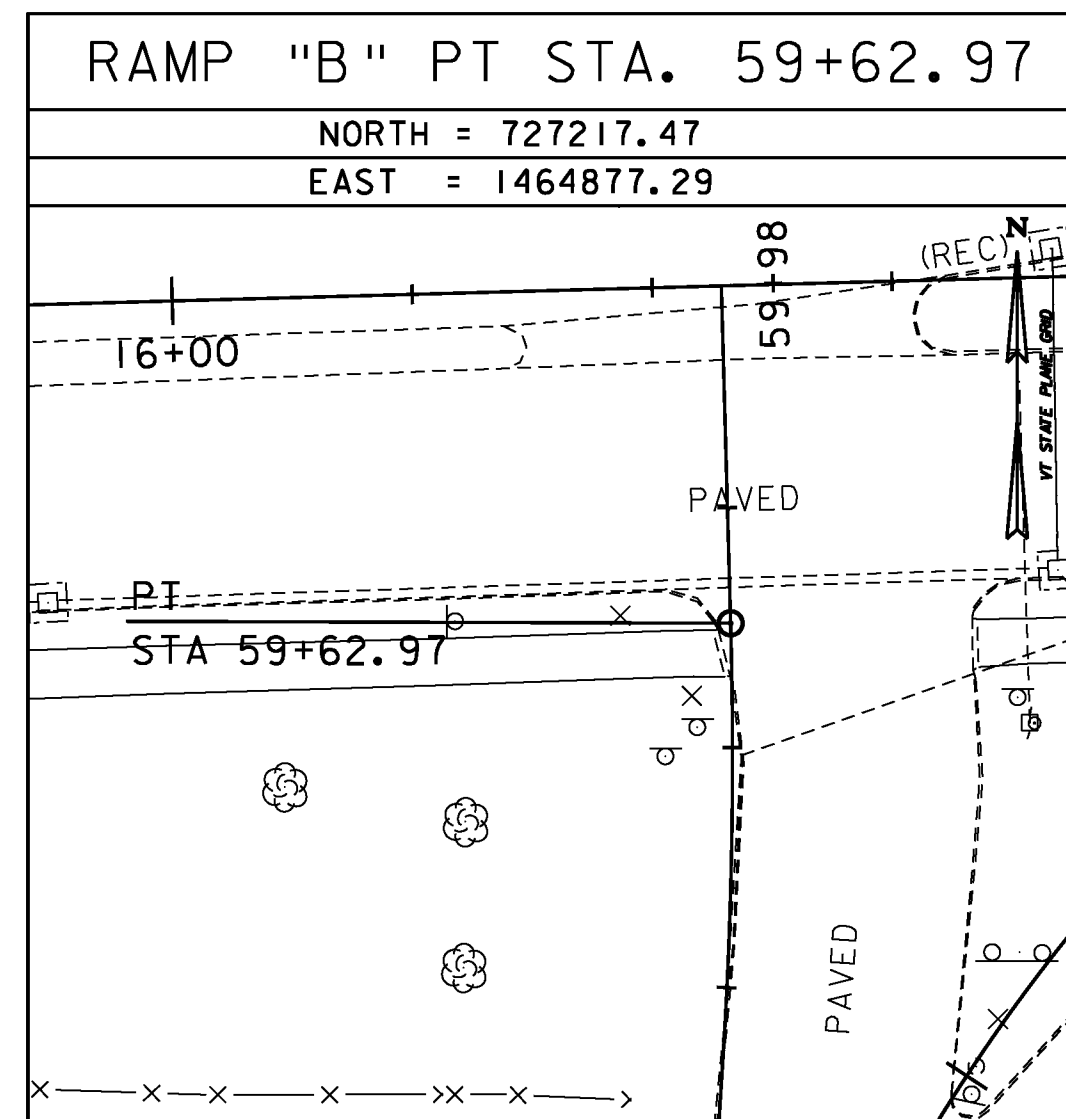


ALIGNMENT TIES

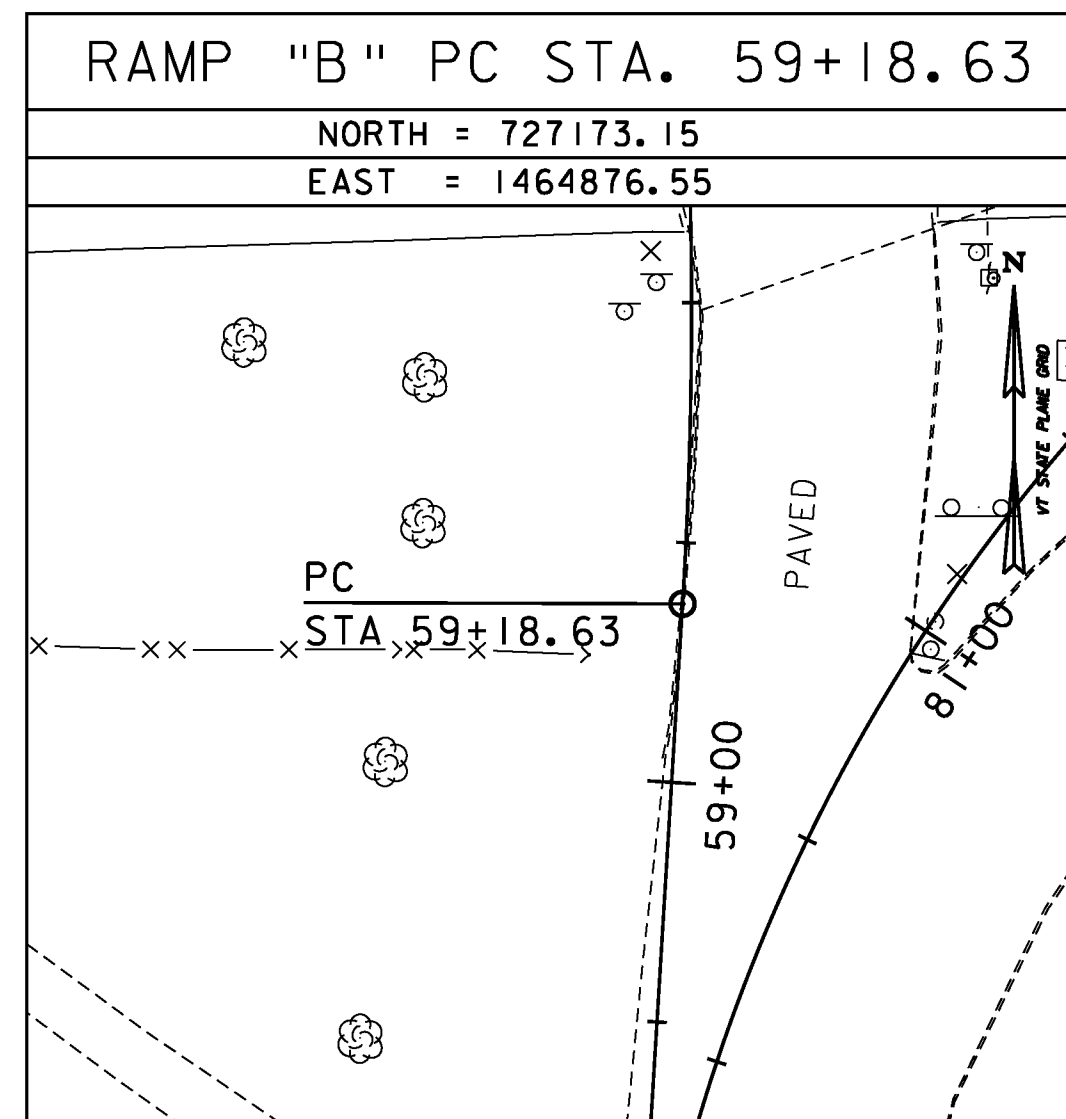

DATUM	
VERTICAL	NAVD 88
HORIZONTAL	NAD 83(96)
ADJUSTMENT	Compass

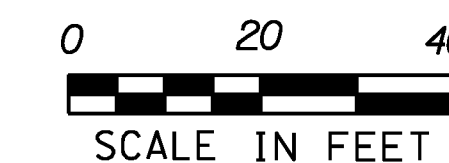

PROJECT NAME:	WINOOSKI	FILE NAME:	z94a198+1.dgn	PLOT DATE:	2/22/2010
PROJECT NUMBER:	NH 089-3(65)	PROJECT LEADER:	KEN UPMAL	DRAWN BY:	A. ACHARYA
		DESIGNED BY:	A. ACHARYA	CHECKED BY:	E. ATKINS
		TIE SHEET 2		SHEET	16 OF 67