


LEGEND


- SOIL TYPE BOUNDARY
- 270- 10' INTERVAL CONTOUR
- 2' INTERVAL CONTOUR
- EXIST. PROPERTY/ROW LINE
- ▲ LIMIT OF WORK

SOIL LEGEND

SOIL DESIGNATION	HYDROLOGIC SOIL GROUP CLASSIFICATION	SOIL ERODIBILITY COEFFICIENTS (K)
AdA = ADAMS AND WINDSOR LOAMY SAND 0 TO 5 PERCENT SLOPES	A	0.17
AdB = ADAMS AND WINDSOR LOAMY SAND 5 TO 12 PERCENT SLOPES	A	0.17
Fu = FILL LAND	D	0.37 (ASSUMED)

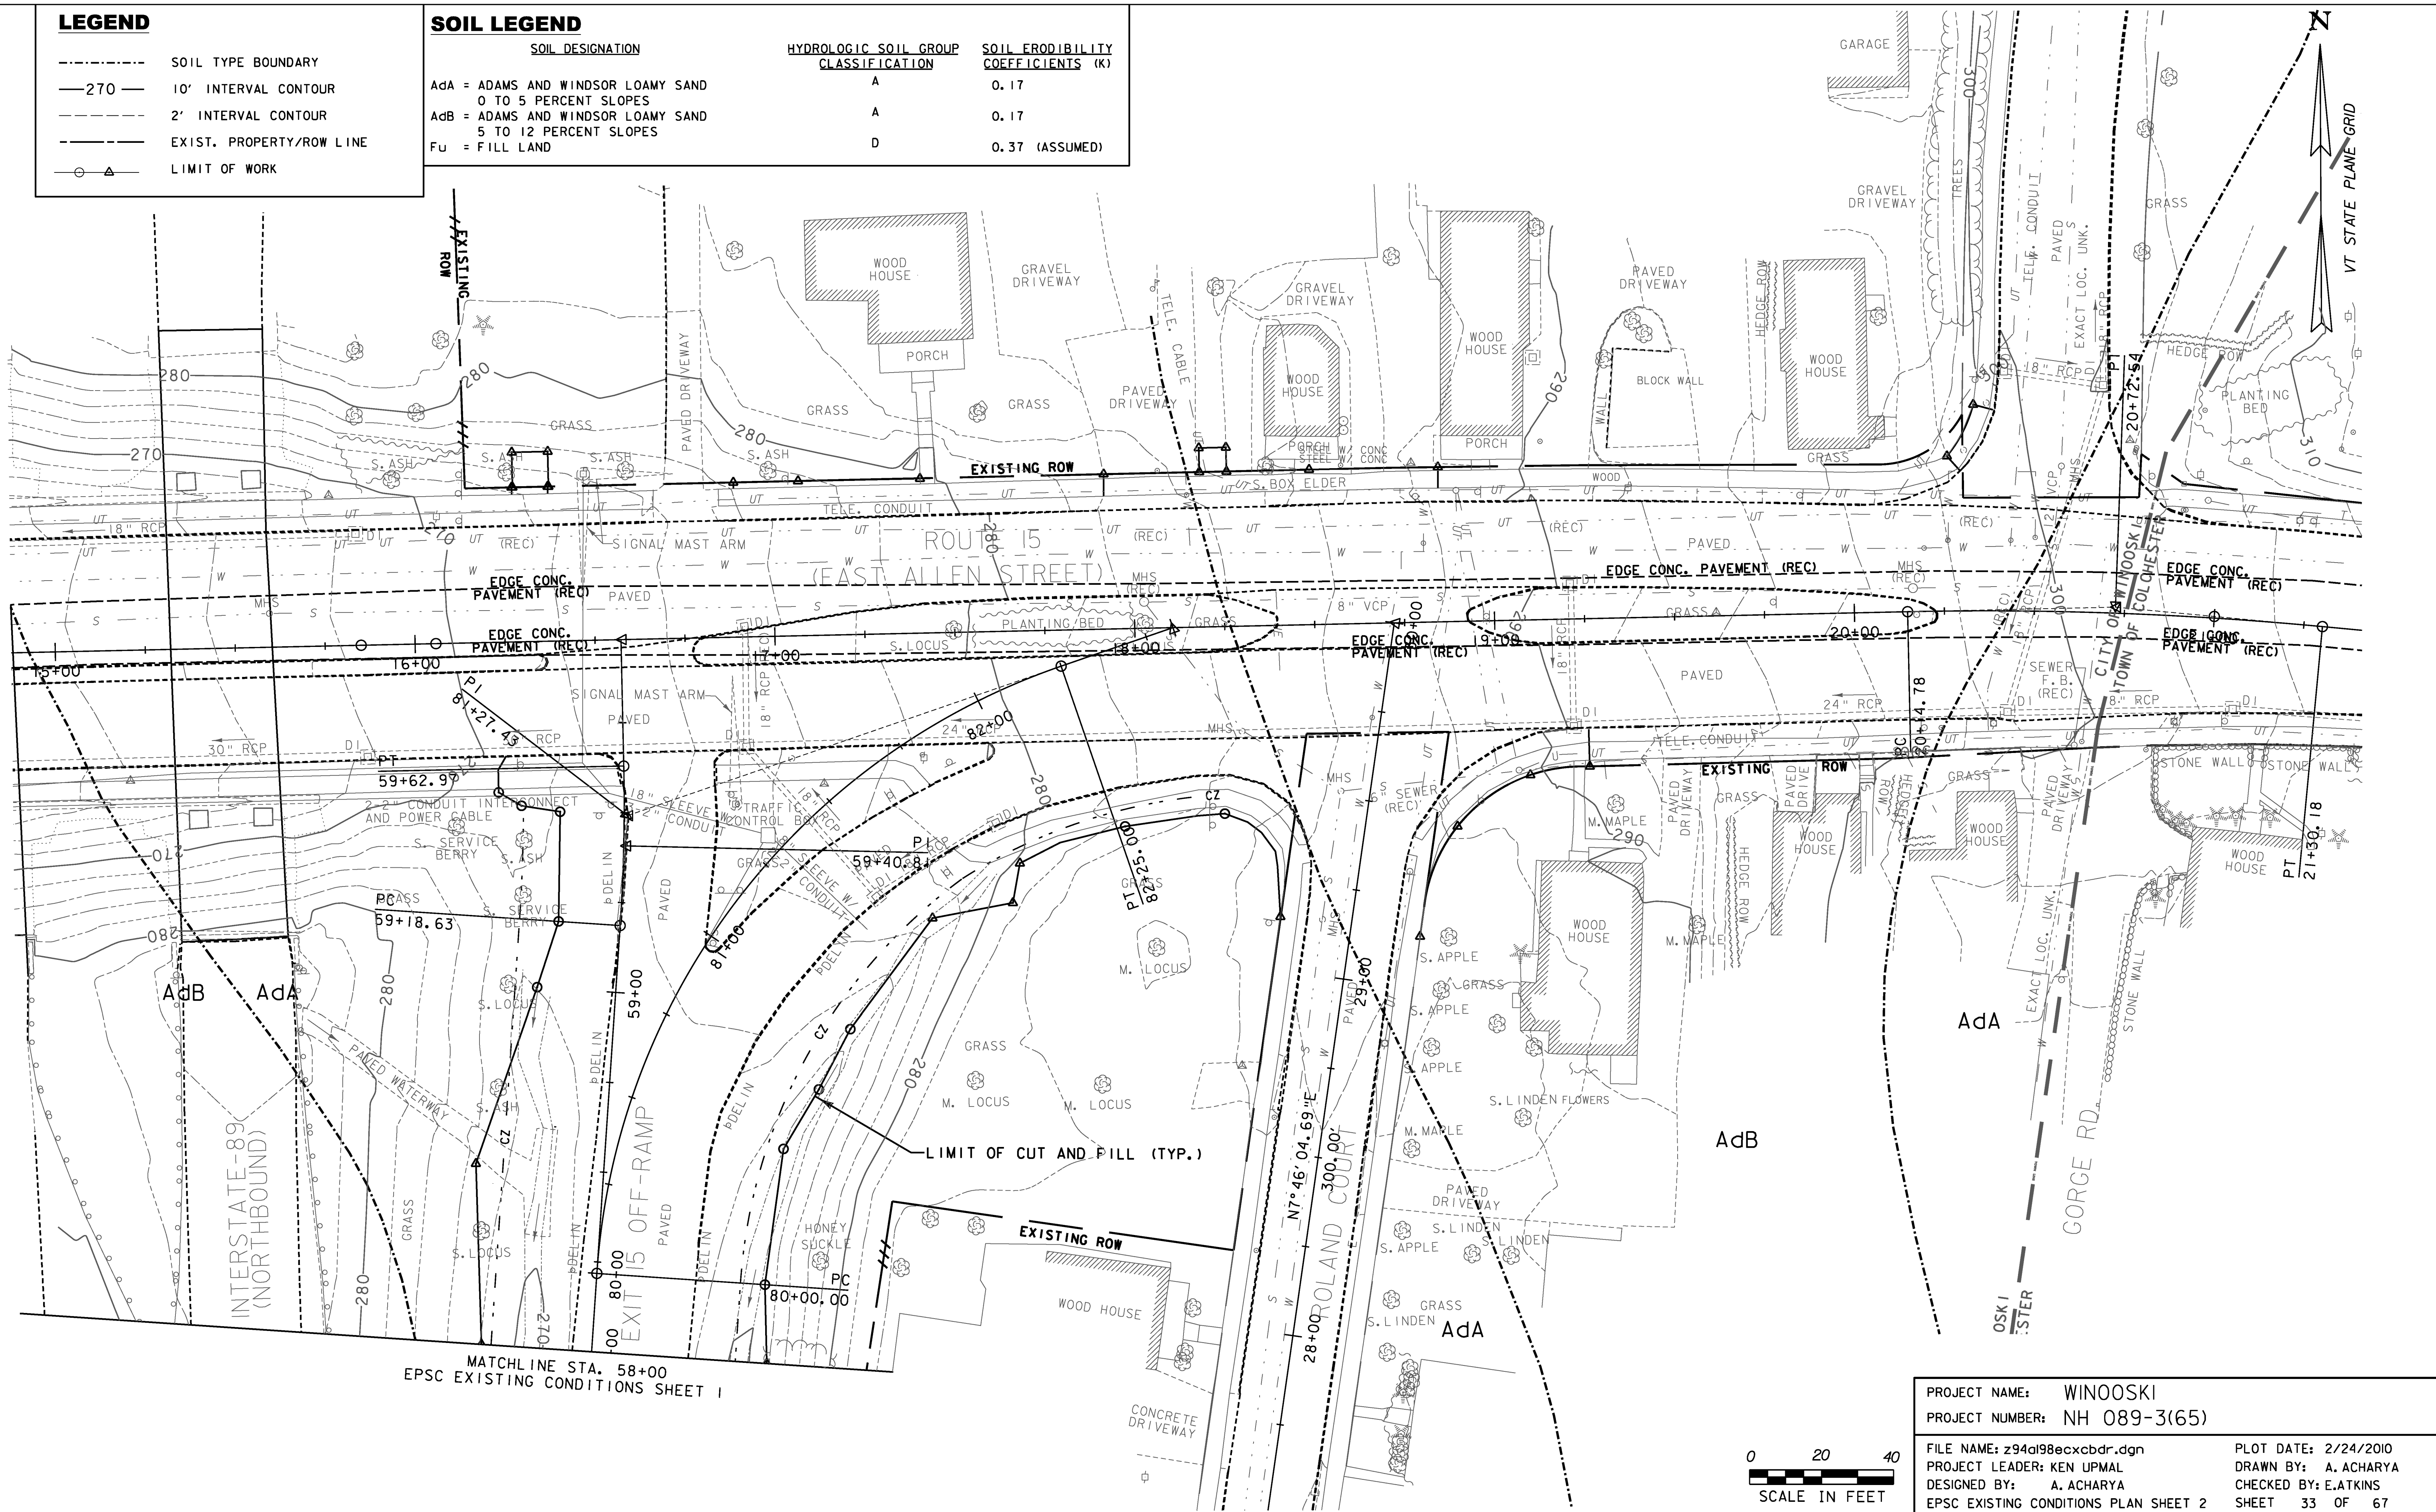

MATCHLINE STA. 58+00
EPSC EXISTING CONDITIONS SHEET 1

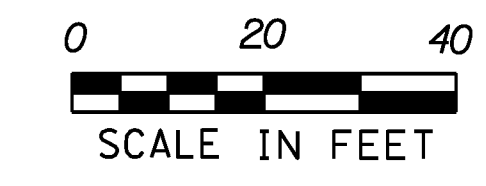

PROJECT NAME: WINOOSKI	PLLOT DATE: 2/24/2010
PROJECT NUMBER: NH 089-3(65)	DRAWN BY: A. ACHARYA
FILE NAME: z94a198ecxcldr.dgn	CHECKED BY: E. ATKINS
DESIGNED BY: A. ACHARYA	SHEET 33 OF 67
EPSC EXISTING CONDITIONS PLAN SHEET 2	