




METHOD FOR CONSTRUCTING AN EMBANKMENT ON EARTH SLOPE

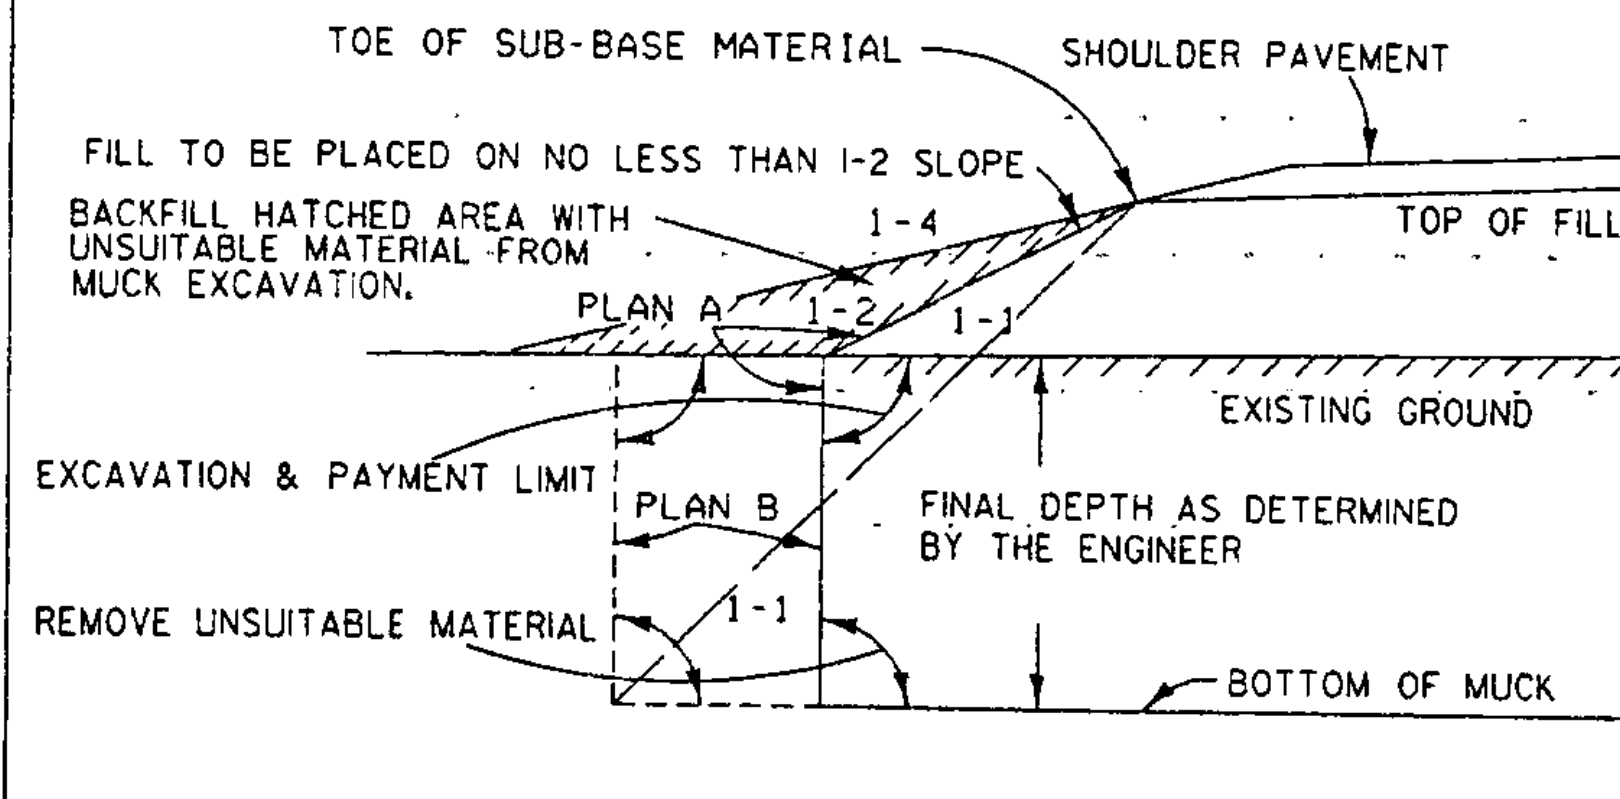

TYPICAL NEAT PAY LINES FOR MUCK EXCAVATION

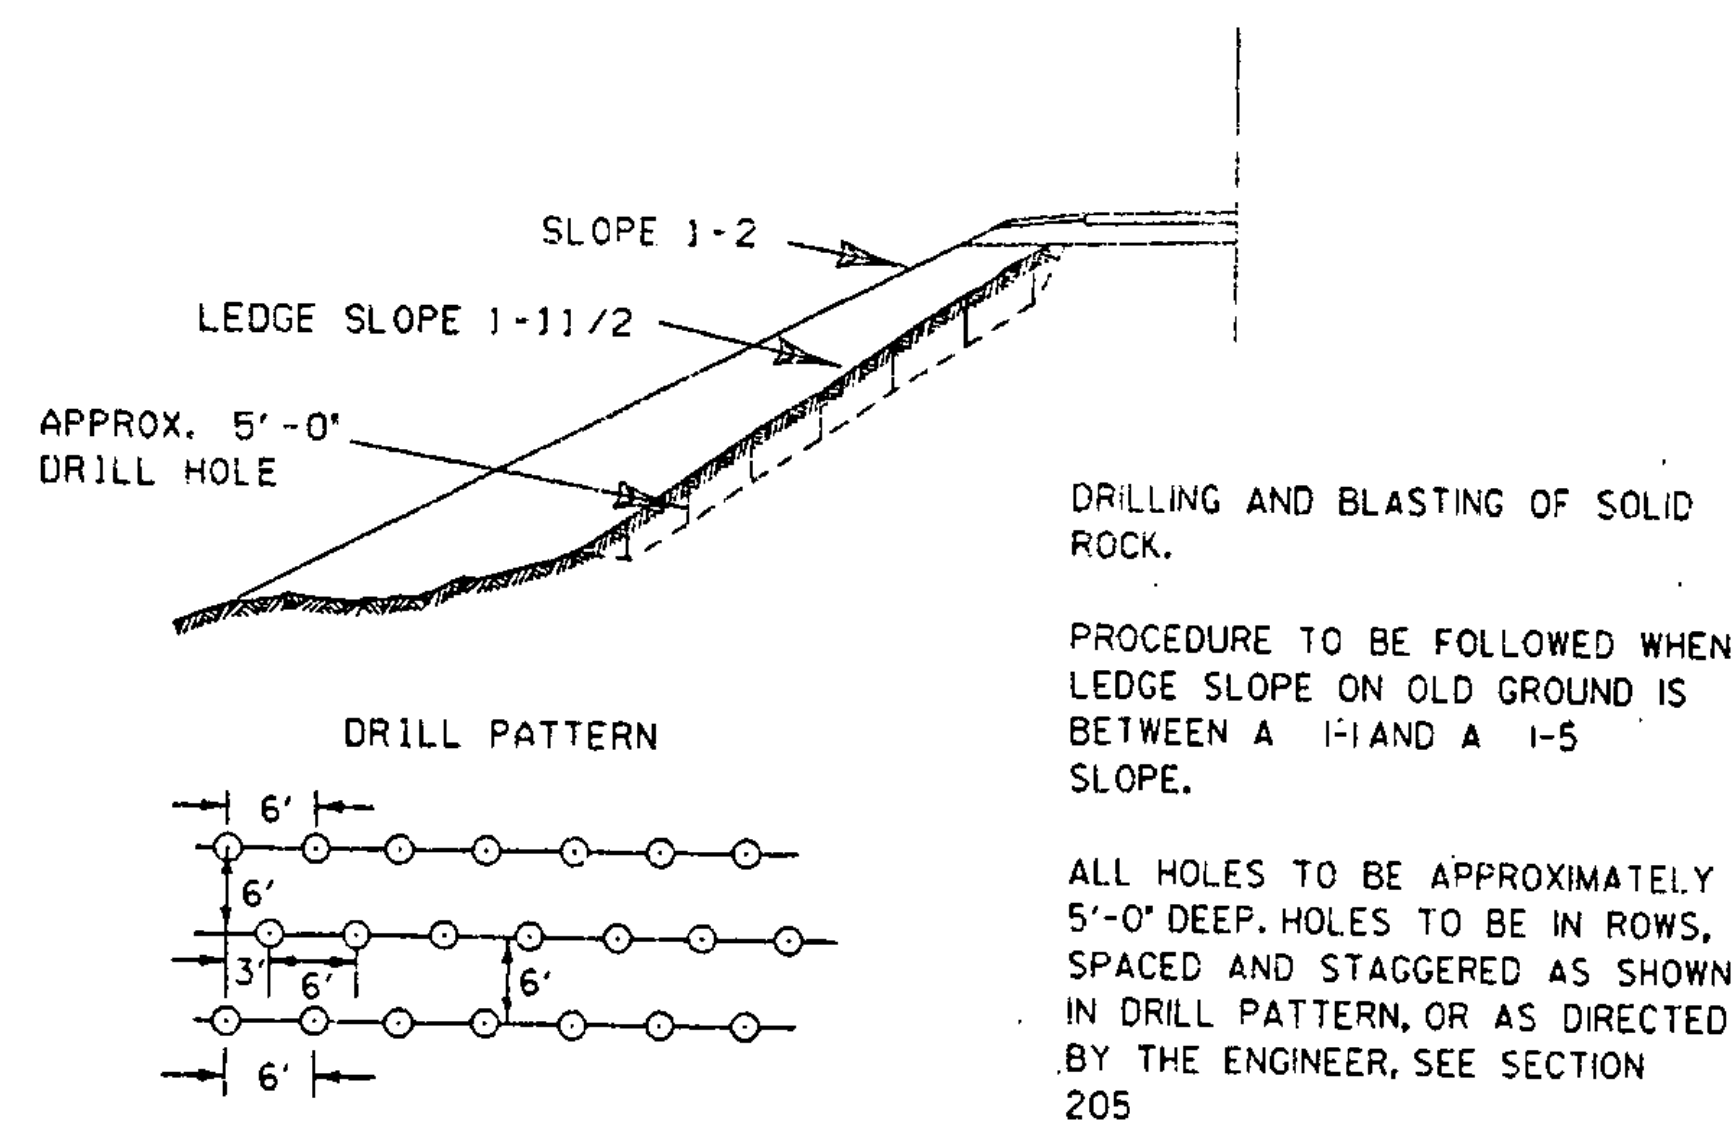

A METHOD FOR PREPARING LEDGE SLOPE BEFORE CONSTRUCTING AN EMBANKMENT

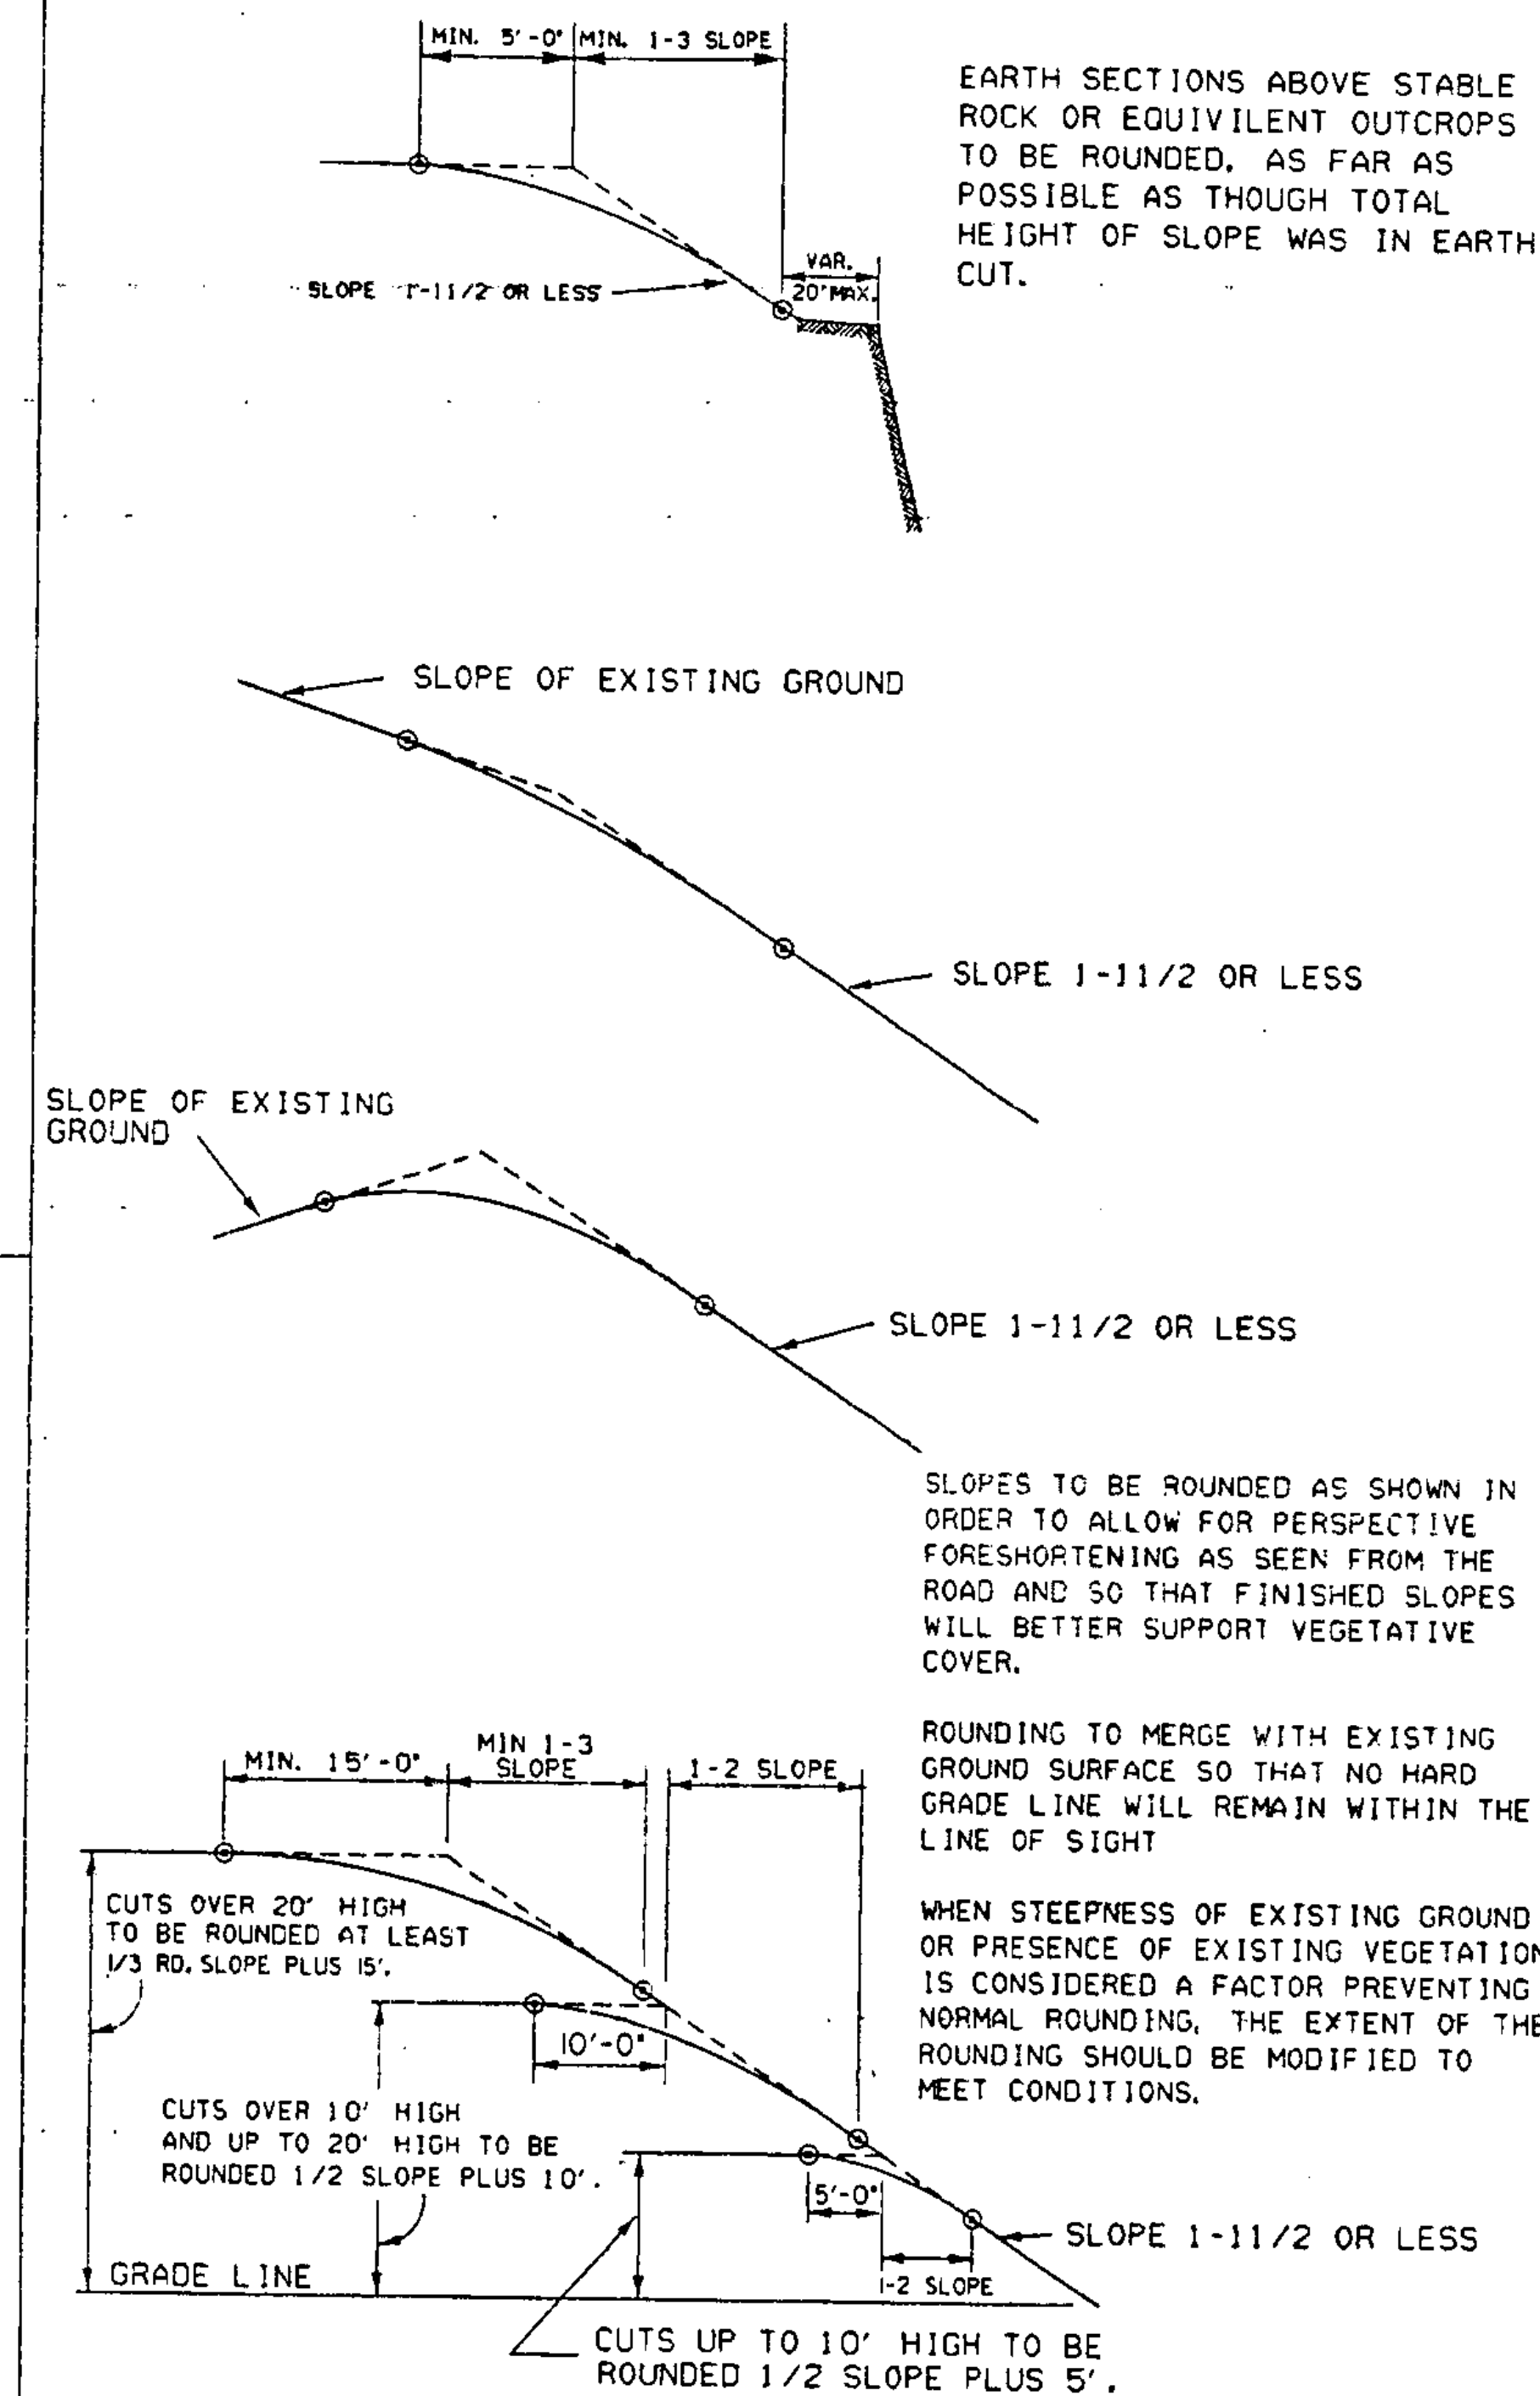


TYPICAL SLOPE ROUNDING

REVISIONS AND CORRECTIONS  
 DEC. 6, 1971 - ORIGINAL APPROVAL DATE  
 JUNE 1, 1994 - REISSUED, WITHOUT CHANGE,  
 UNDER NEW SIGNATURES.

APPROVED  
 APPROVED FOR THIS PROJECT  
 AND/OR DESIGN IMPLEMENTATION  
 FHWA FINAL APPROVAL PENDING.

*Gordon B. MacArthur, P.E.*  
 DIRECTOR OF ENGINEERING  
*John M. Murphy, P.E.*  
 DESIGN ENGINEER

EMBANKMENT ON EARTH SLOPE  
 EMBANKMENT ON ROCK SLOPE  
 MUCK EXCAVATION  
 TYPICAL SLOPE ROUNDING

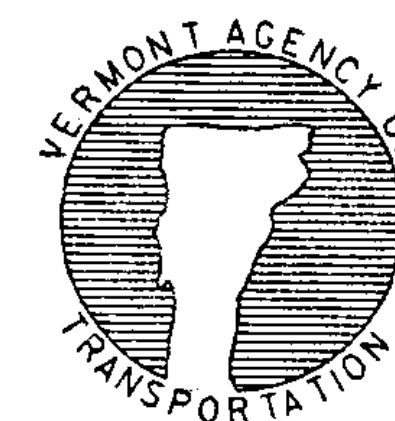

STANDARD  
 B-5