


THE CONTRACTOR SHALL REMOVE ALL WOODY STEMMED GROWTH INCLUDING BRUSH, SAPLINGS, TREE LIMBS GROWING WITHIN OR PROJECTING INTO THE CLEARANCE AREA AND DOWN TO GROUND LEVEL. PAYMENT WILL BE FOR THINNING & TRIMMING (MOD.) ITEM 201.31. NO CHEMICALS (POISONS OR DEFOLIANTS) ALLOWED.


MINIMUM SIGN SIGHT DISTANCE CHART

APPROACH SPEED (mph)	SIGHT DISTANCE (feet)
30 OR LESS	300
35	350
40	400
45	450
50	500

CLEARING LIMITS FOR SIGNS ON CONVENTIONAL ROADS

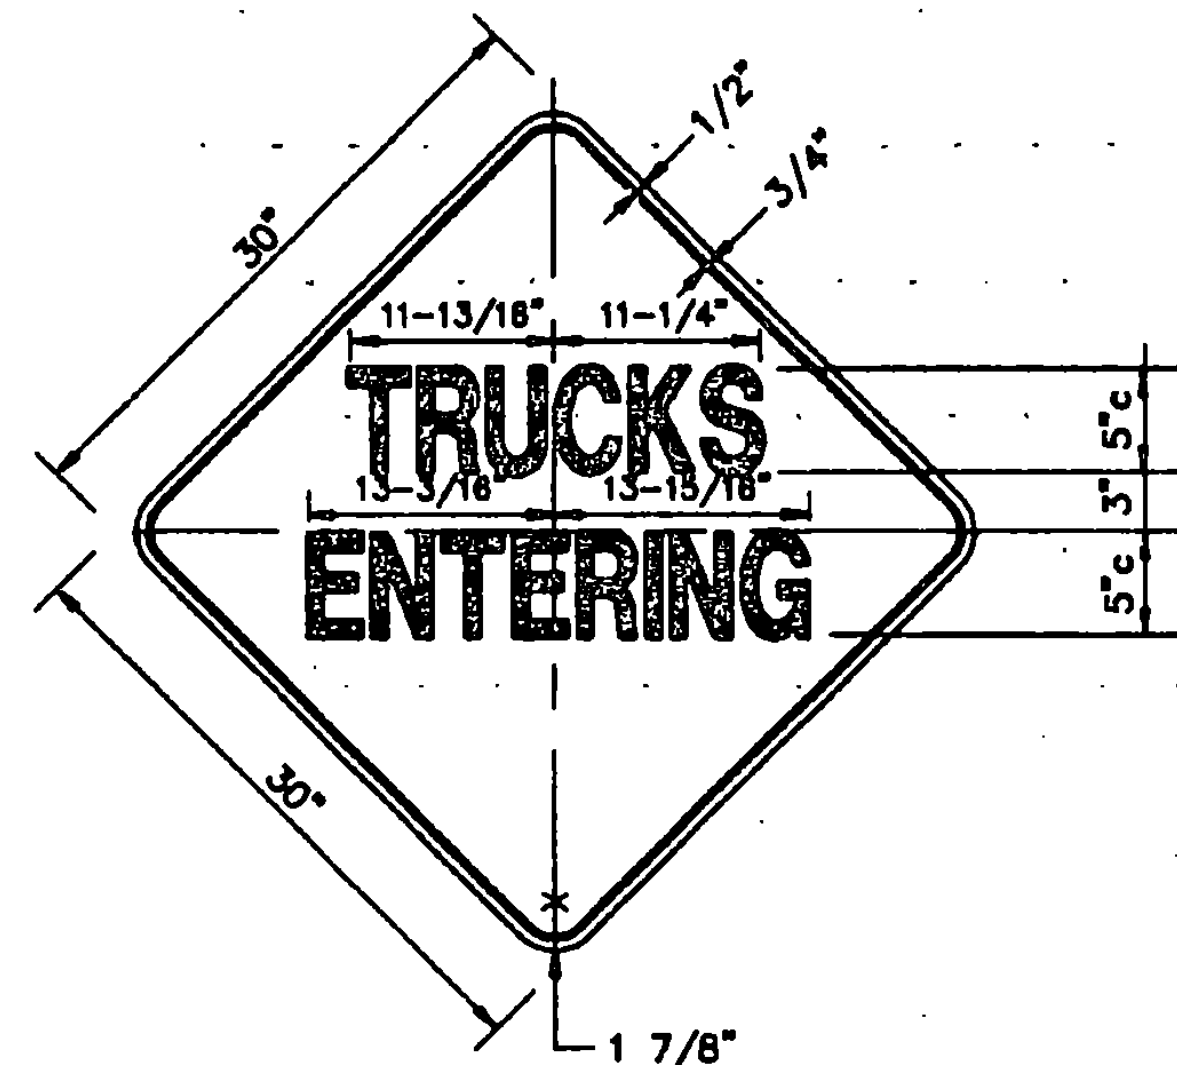


COLORS AND MATERIALS SHALL BE IN ACCORDANCE WITH E-151

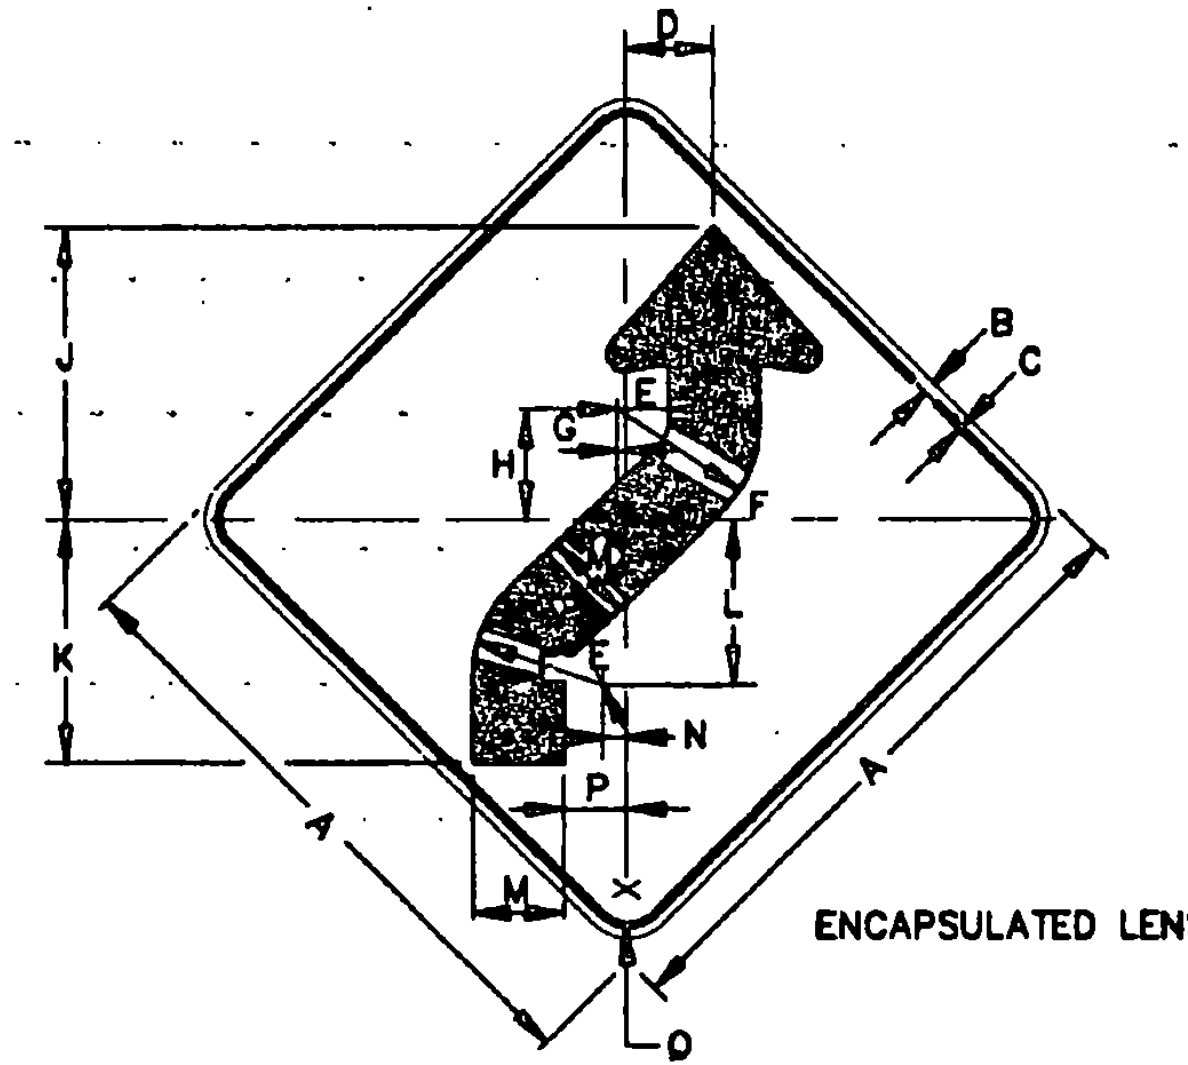




SIGN	DIMENSION (INCHES)														
	A	B	C	D	E	F	G	H	J	K	L	M	N	P	Q
STD.	30	1/2	3/4	3-15/16	1-7/8	6-1/4	3/8	4-3/8	14-1/16	10-5/16	6-9/16	4-3/8	1-13/32	3-9/32	1 7/8

COLORS AND MATERIALS SHALL BE IN ACCORDANCE WITH E-151

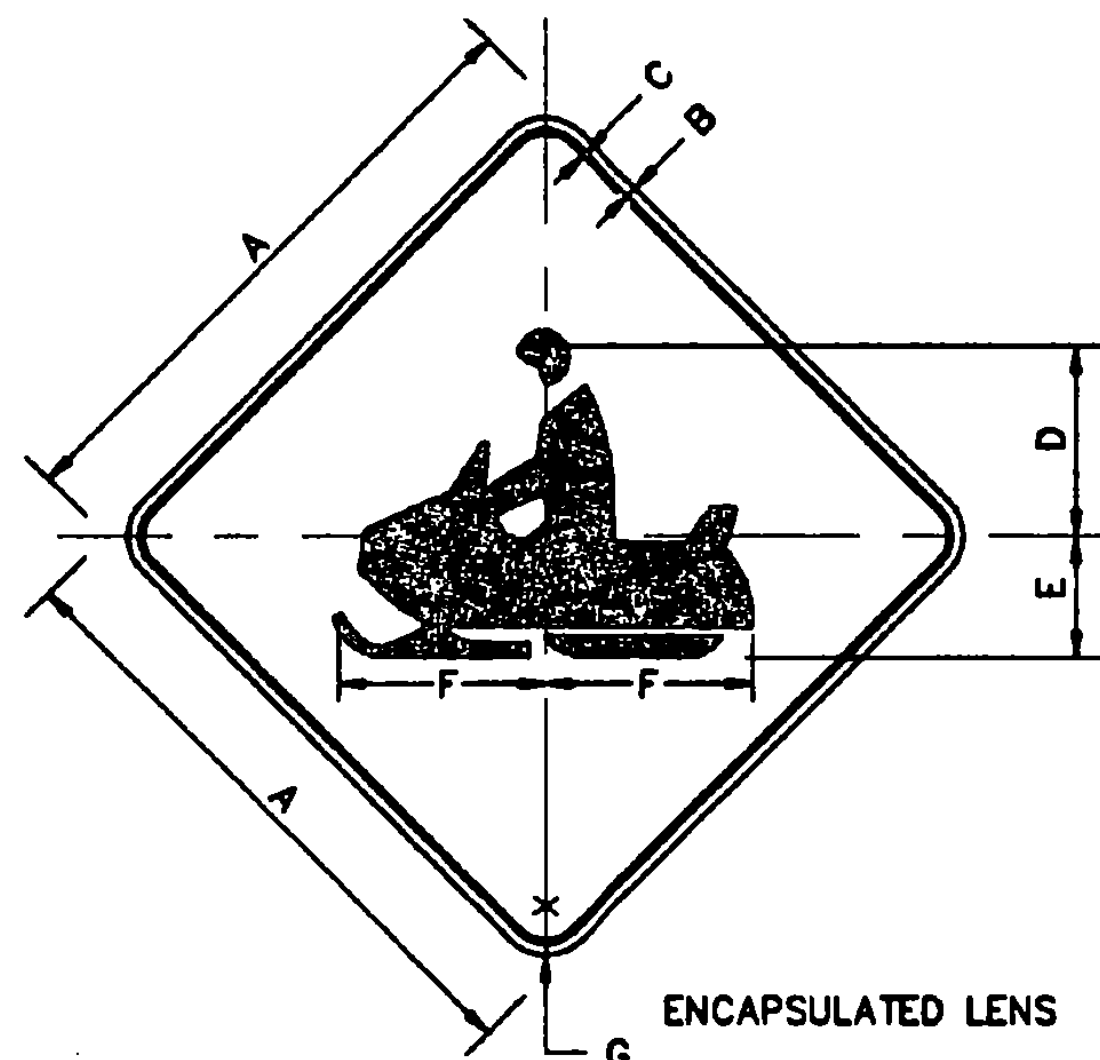

SIGN	DIMENSION (INCHES)						
	A	B	C	D	E	F	G
MIN.	30	1/2	3/4	9 3/16	5 7/8	10 1/16	1 7/8

COLORS AND MATERIALS SHALL BE IN ACCORDANCE WITH E-151

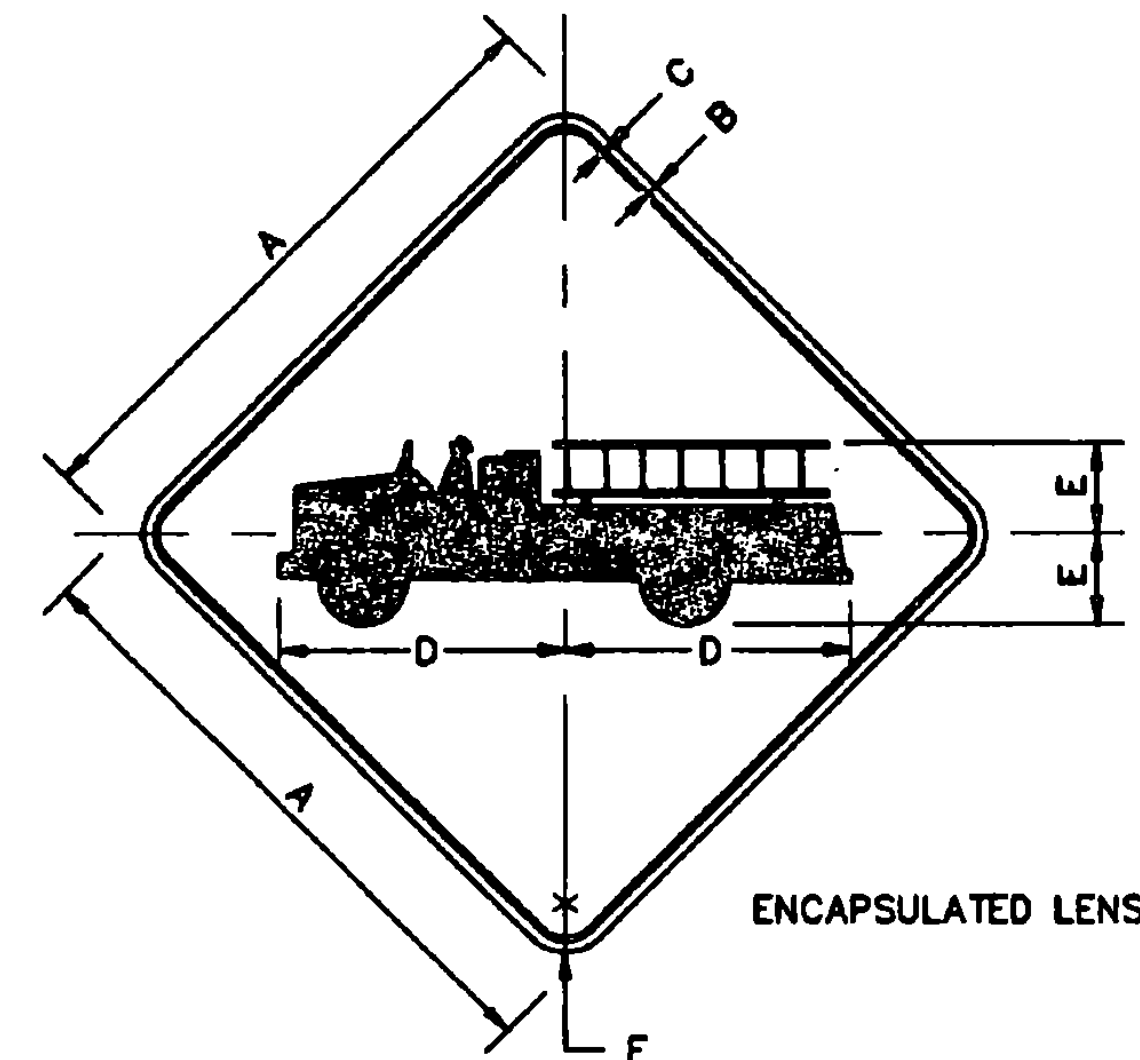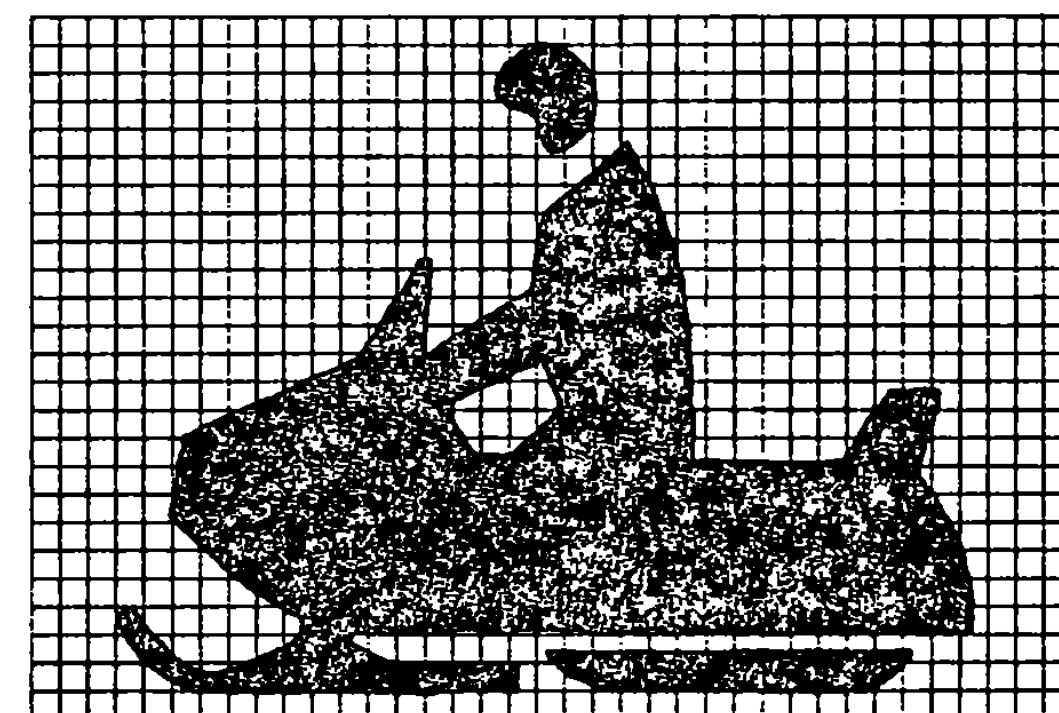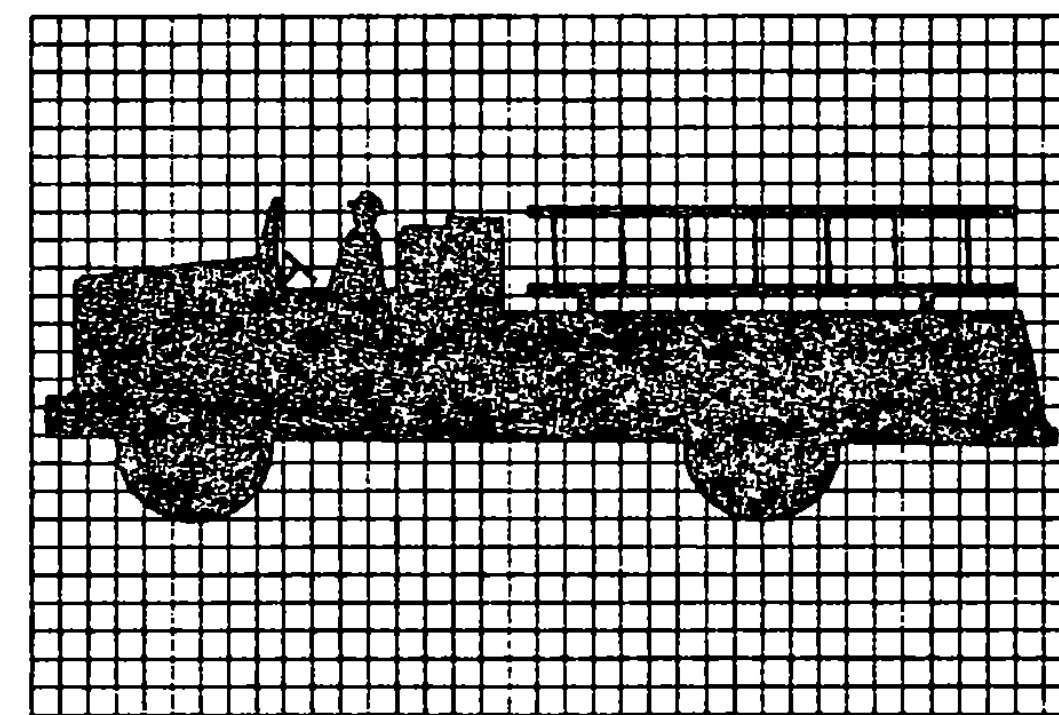

SIGN	DIMENSION (INCHES)					
	A	B	C	D	E	F
MIN.	30	1/2	3/4	13 3/4	4 3/8	1 7/8

COLORS AND MATERIALS SHALL BE IN ACCORDANCE WITH E-151

NOTE:
TEXT LAYOUT DIMENSIONS ARE BASED ON THE "LETTER & NUMERAL WIDTHS AND SPACE" TABLES FOUND IN THE "STANDARD HIGHWAY SIGNS" BOOKLET. MINOR VARIATIONS IN TEXT DIMENSIONS ARE ACCEPTABLE BASED ON INDIVIDUAL MANUFACTURER'S LETTER FABRICATION. SIGNIFICANT CHANGES WHICH AFFECT SIGN APPEARANCE SHALL BE BROUGHT TO THE ATTENTION OF THE VAOT'S TRAFFIC AND SAFETY DIVISION BEFORE FABRICATION.

SIGN DETAILS	SURVEYED BY	N/A	DATE	N/A
	DRAWN BY	JHF	DATE	12/83
	SQUAD LEADER	SJB		
	DESIGN FILE NO.		DATE	
	FILE		PLOTTED	
PROJ. NAME	WILLIAMSTOWN			
PROJ. NO.	STP SIGN 9454			
SHEET 14 OF 15 SHEETS				

NOT TO SCALE

FILE NAME: 0175-01-00000001.DWG / DATE: 1984-05-11