



ENCAPSULATED LENS

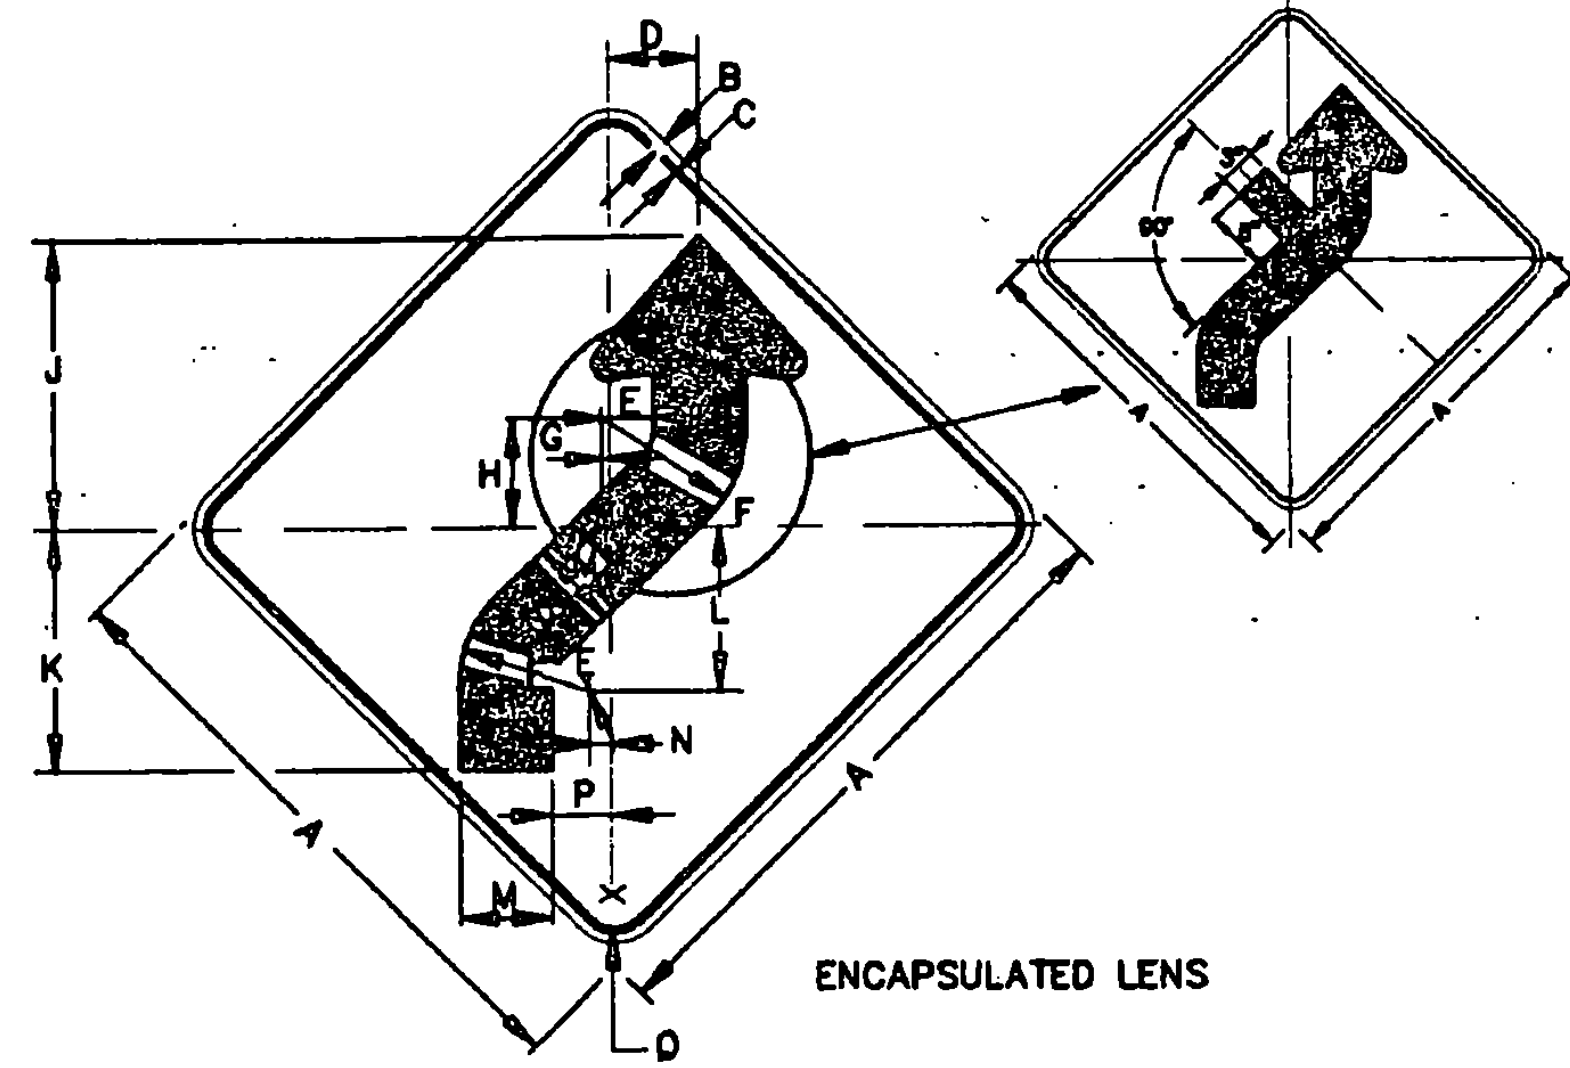

ENCAPSULATED LENS

SIGN	DIMENSION (INCHES)														
	A	B	C	D	E	F	G	H	J	K	L	M	N	P	Q
STD.	30	1/2	3/4	3-15/16	1-7/8	6-1/4	3/8	4-3/8	14-1/16	10-5/16	6-9/16	4-3/8	1-13/32	3-9/32	1 7/8

COLORS AND MATERIALS SHALL BE IN ACCORDANCE WITH E-151

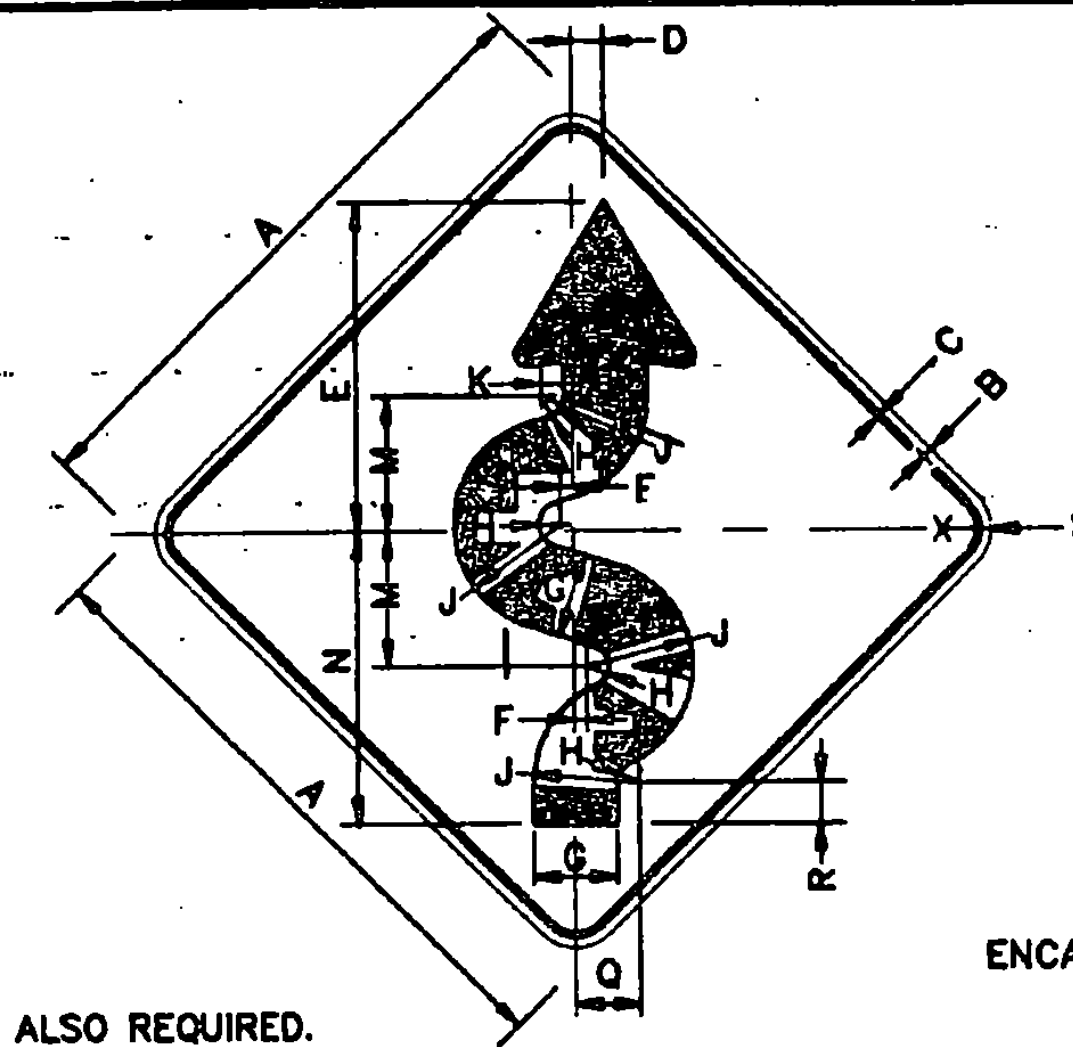


ENCAPSULATED LENS


NOTE: MIRROR IMAGE ALSO REQUIRED.

SIGN	DIMENSION (INCHES)																
	A	B	C	D	E	F	G	H	J	K	L	M	N	P	Q	R	S
STD.	30	1/2	3/4	9/16	15/16	5/8	4 1/16	1 3/32	5 5/32	1 9/16	6 31/64	6 9/16	14 7/32	5/16	3 1/8	2	1 7/8

COLORS AND MATERIALS SHALL BE IN ACCORDANCE WITH E-151

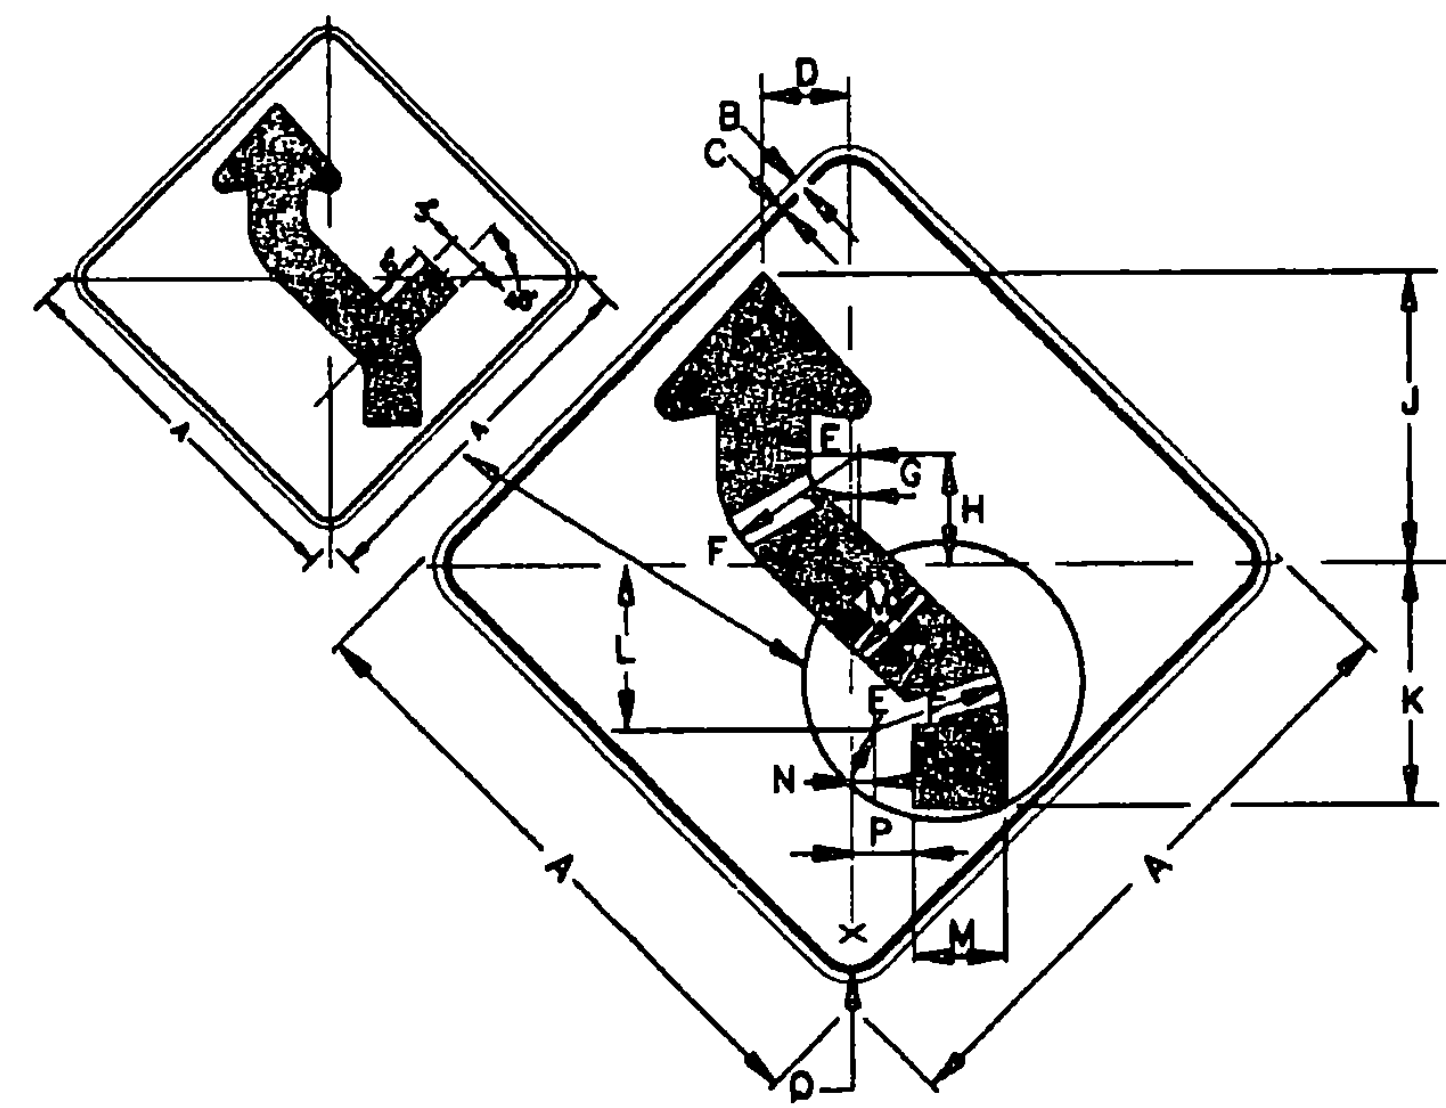


ENCAPSULATED LENS

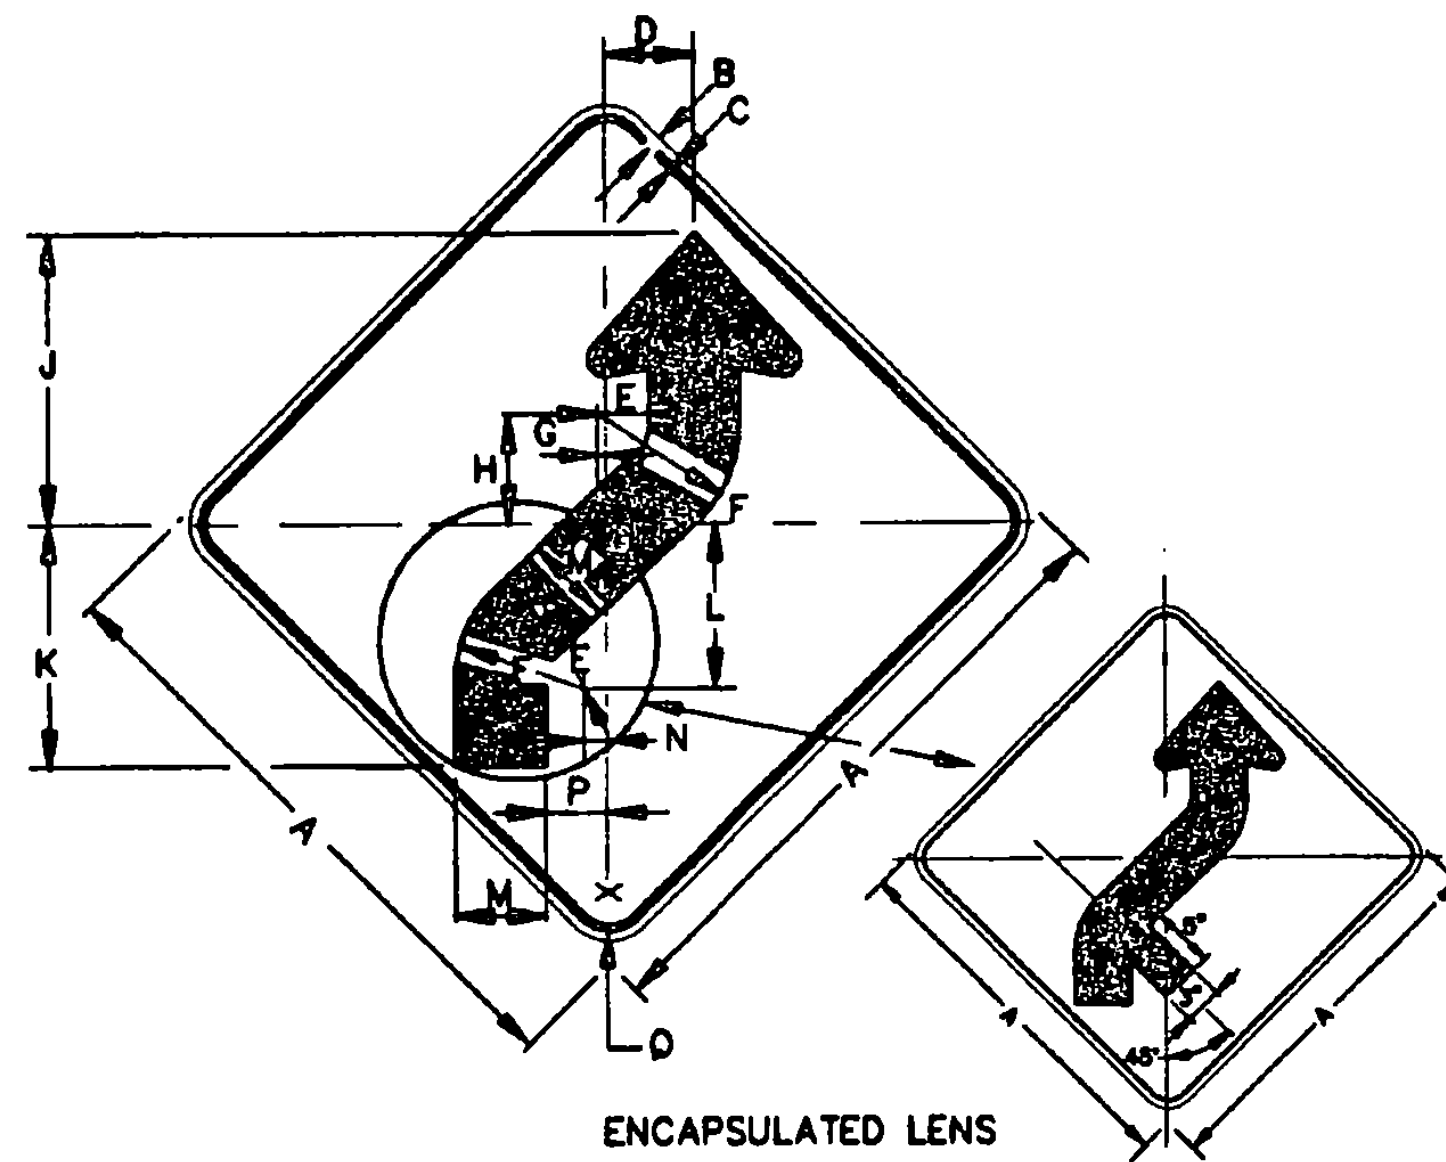

ENCAPSULATED LENS

SIGN	DIMENSION (INCHES)														
	A	B	C	D	E	F	G	H	J	K	L	M	N	P	Q
STD.	30	1/2	3/4	3-15/16	1-7/8	6-1/4	3/8	4-3/8	14-1/16	10-5/16	6-9/16	4-3/8	1-13/32	3-9/32	1 7/8

COLORS AND MATERIALS SHALL BE IN ACCORDANCE WITH E-151

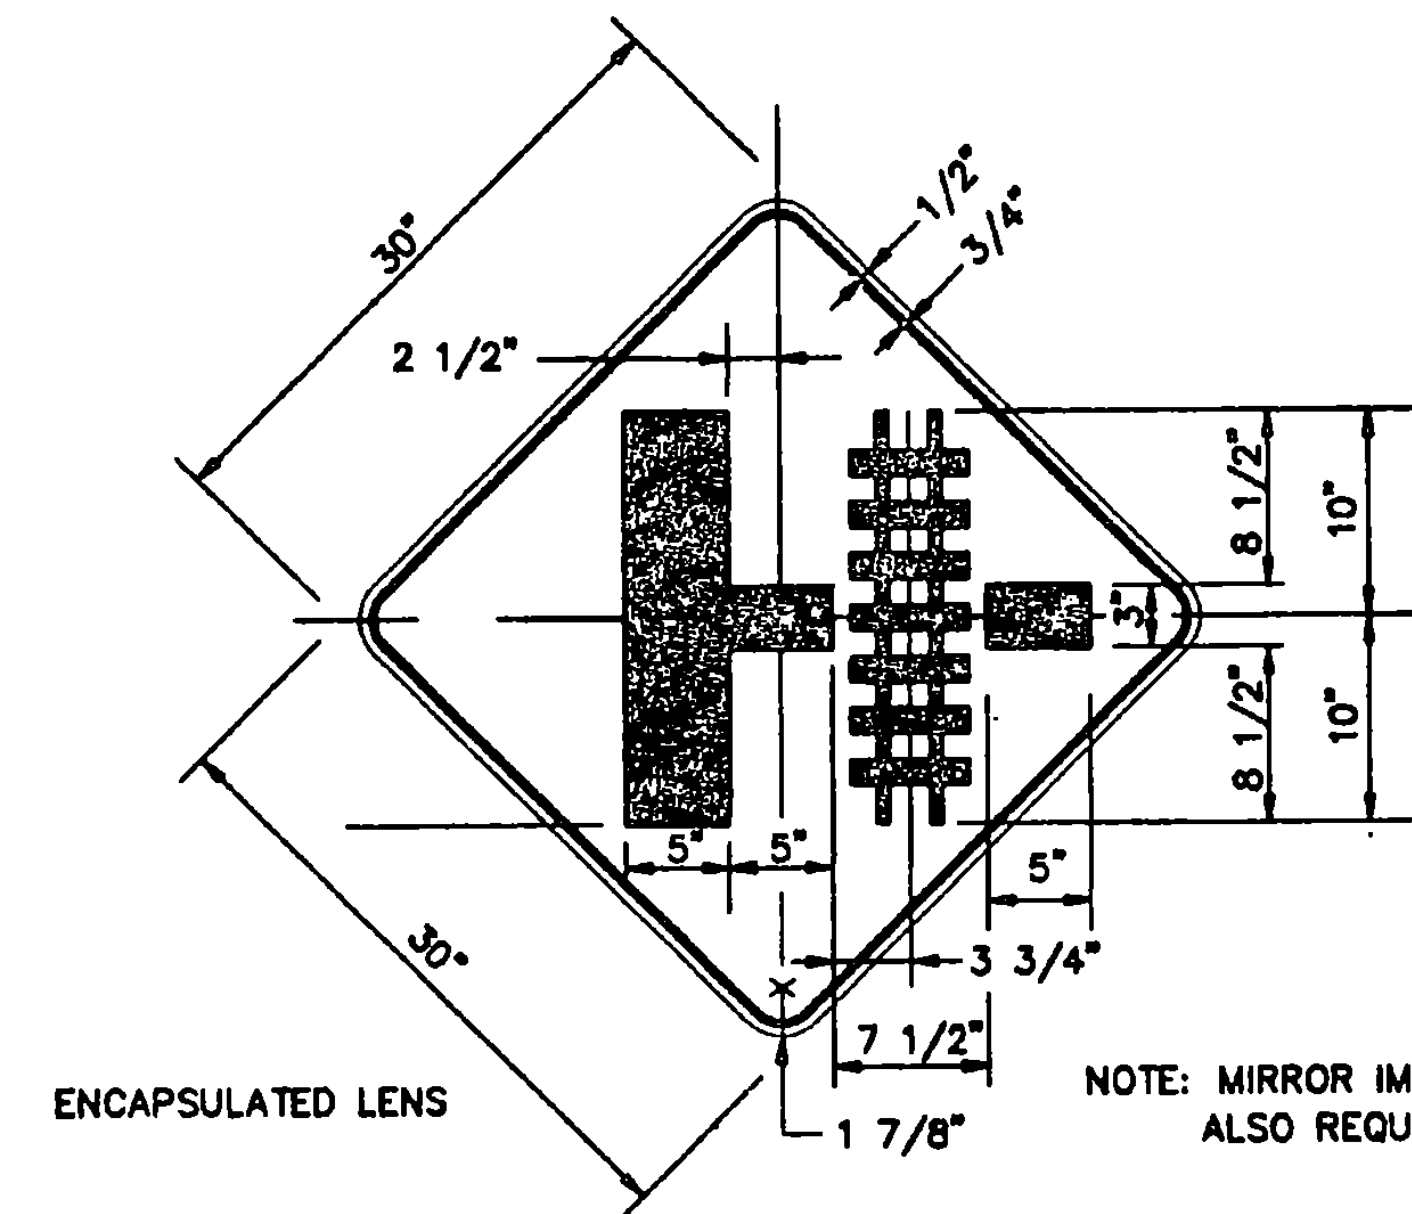

ENCAPSULATED LENS

NOTE: MIRROR IMAGE ALSO REQUIRED.

COLORS AND MATERIALS SHALL BE IN ACCORDANCE WITH E-151

SURVEYED BY	N/A	DATE	N/A
DRAWN BY	TLB	DATE	11/83
SQUAD LEADER	SJB		
DESIGN FILE NO.		DATE	
IPARM FILE		PLOTTED	
PROJ. NAME	NORTHFIELD-BERLIN		
PROJ. NO.	STP SIGN 9487		
SHEET	36	OF	39 SHEETS

**SIGN  
DETAILS  
II**

NOT TO SCALE

FILE NAME: 6 1725-SIGNPOSTS : BY : DATE: 11/83-01-13

DATUM  
VERTICAL \_\_\_\_\_  
HORIZONTAL N/A