




SIGN	DIMENSION (INCHES)						
	A	B	C	D	E	F	G
STD.	30	1/2	3/4	10	5	1 7/8	3

COLORS AND MATERIALS SHALL BE IN ACCORDANCE WITH E-151

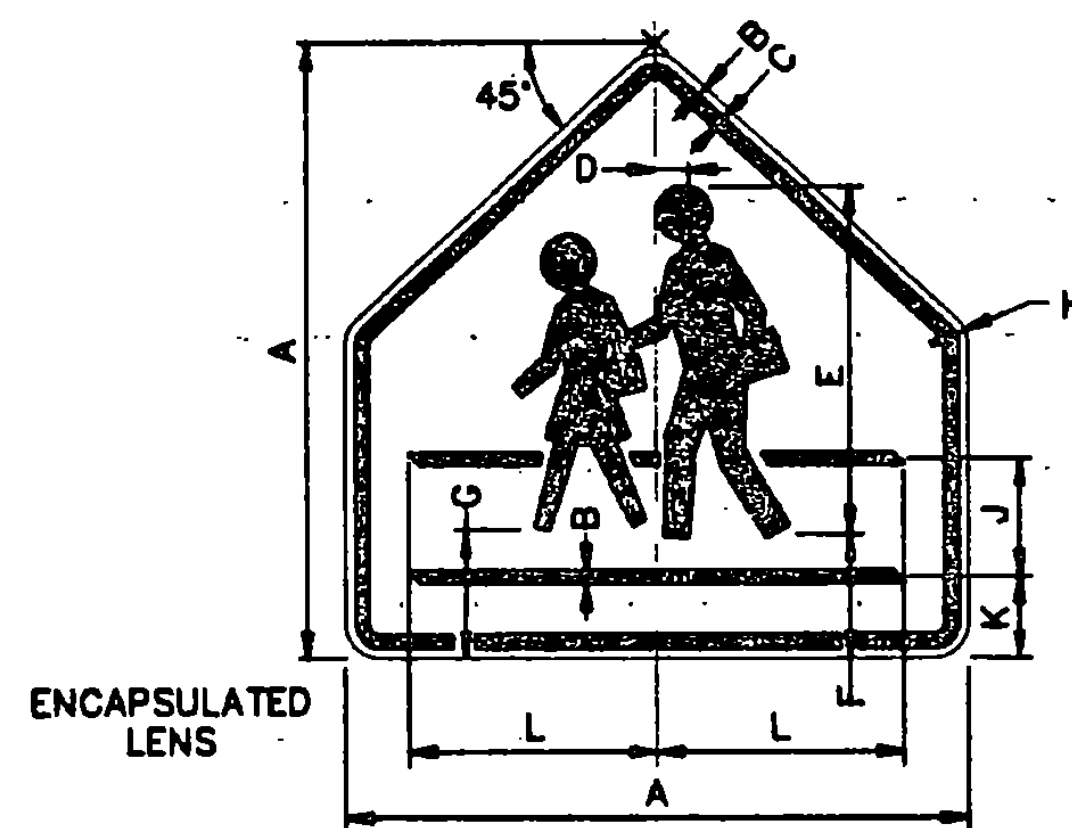


SIGN	DIMENSION (INCHES)											
	A	B	C	D	E	F	G	H	J	K	L	
STD. MUTCD 7B-9	36	5/8	7/8	1 1/2	19	3/4	1 1/4	7 13/16	2 1/4	8 7/8	3/4	14 3/8

COLORS AND MATERIALS SHALL BE IN ACCORDANCE WITH E-151

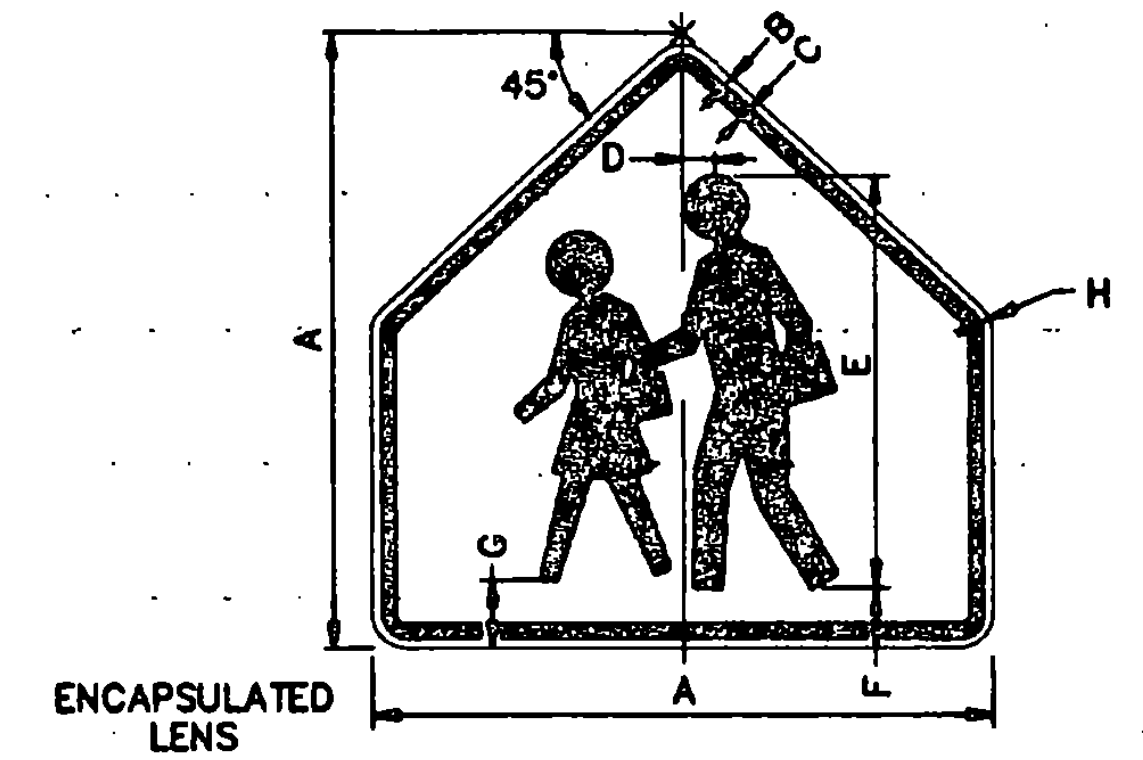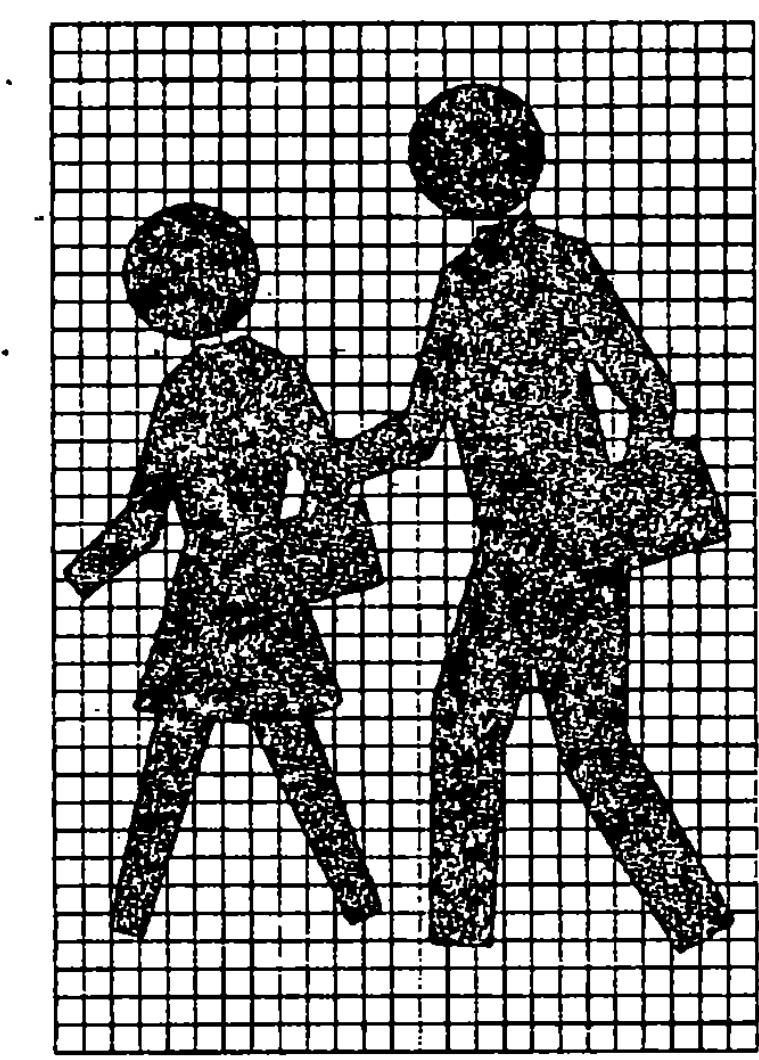


SIGN	DIMENSION (INCHES)							
	A	B	C	D	E	F	G	H
STD. MUTCD 7B-9	36	5/8	7/8	2 1/2	24	3 1/2	4 1/2	2 1/4

COLORS AND MATERIALS SHALL BE IN ACCORDANCE WITH E-151

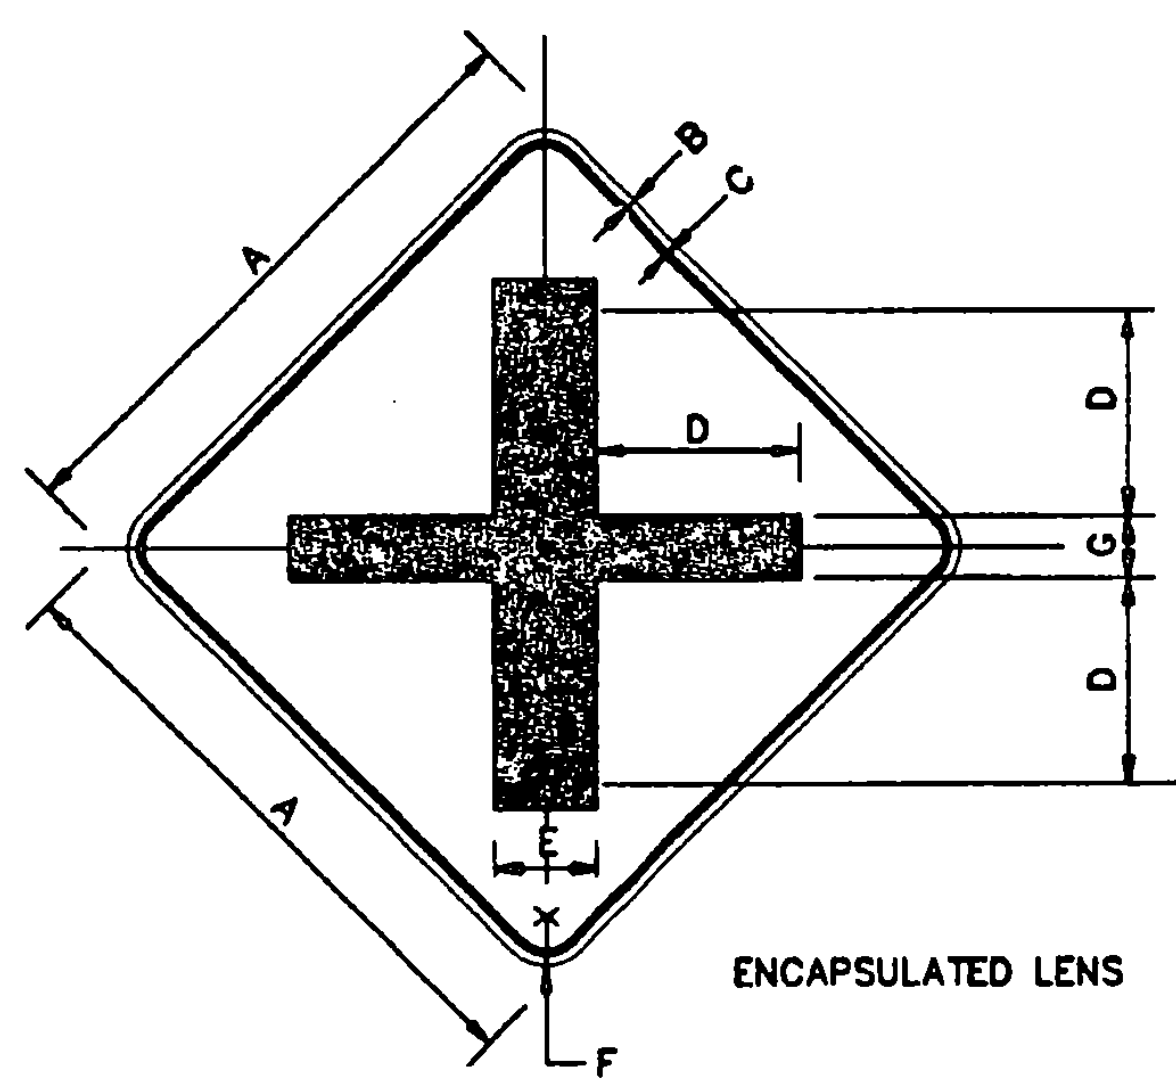

SIGN	DIMENSION (INCHES)						
	A	B	C	D	E	F	G
STD.	30	1/2	3/4	10	5	1 7/8	3"


COLORS AND MATERIALS SHALL BE IN ACCORDANCE WITH E-151

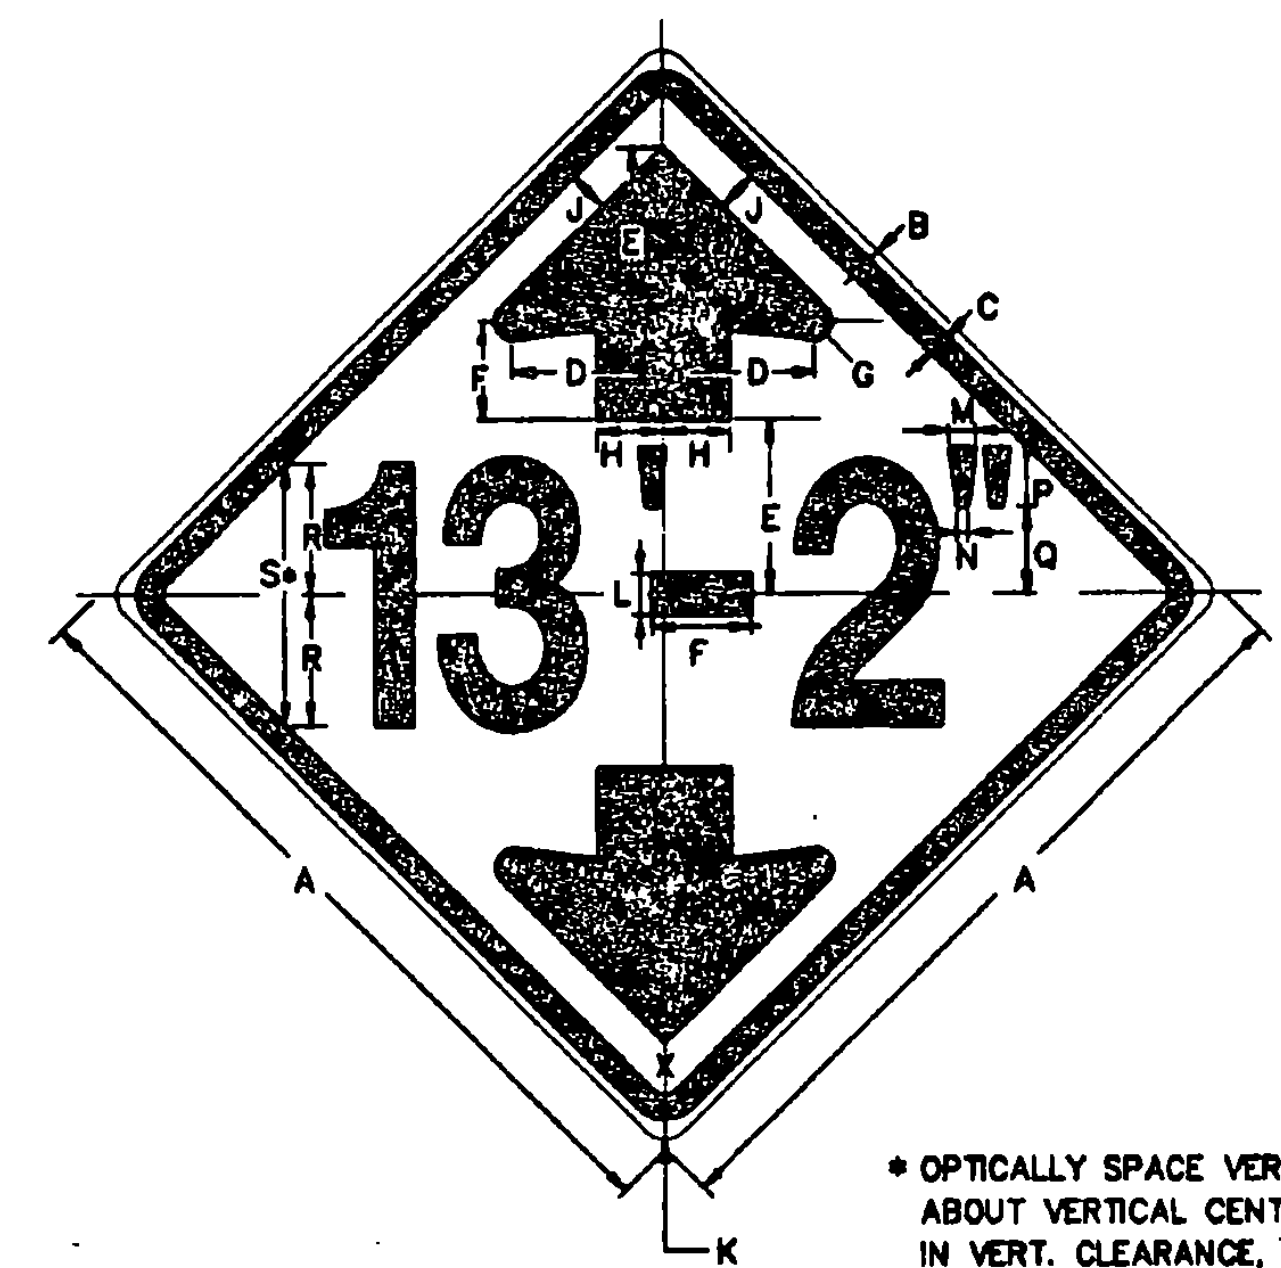

\* OPTICALLY SPACE VERTICAL CLEARANCE NUMERALS ABOUT VERTICAL CENTERLINE (WHERE 10" IS USED IN VERT. CLEARANCE, USE SERIES C NUMERALS)

SIGN	DIMENSION (INCHES)																
	A	B	C	D	E	F	G	H	J	K	L	M	N	P	Q	R	S
MIN.	30	1/2	3/4	5-3/4	8-5/8	3-3/4	3/4	2-1/2	1-11/16	1-7/8	1-9/16	1 7/16	2-1/4	3-5/16	5	10D	

COLORS AND MATERIALS SHALL BE IN ACCORDANCE WITH E-151

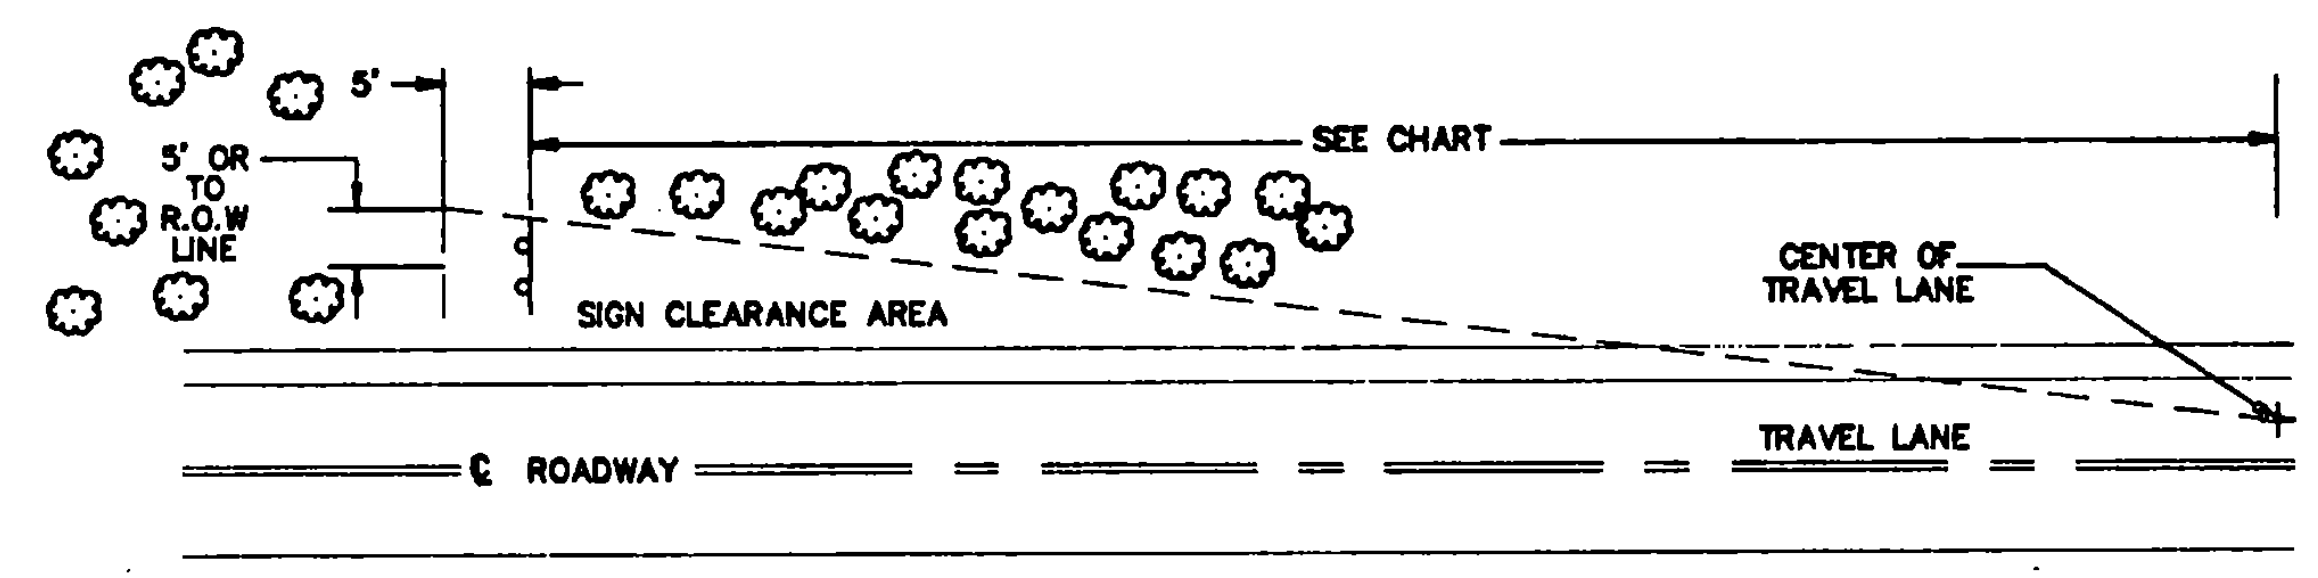

THE CONTRACTOR SHALL REMOVE ALL WOODY STEMMED GROWTH INCLUDING BRUSH, SAPLINGS, TREE LIMBS GROWING WITHIN OR PROJECTING INTO THE CLEARANCE AREA AND DOWN TO GROUND LEVEL. PAYMENT WILL BE FOR THINNING & TRIMMING (MOD.) ITEM 201.31. NO CHEMICALS (POISONS OR DEFOLIANTS) ALLOWED.

MINIMUM SIGN SIGHT DISTANCE CHART

APPROACH SPEED (mph)	SIGHT DISTANCE (feet)
30 OR LESS	300
35	350
40	400
45	450
50	500

**CLEARING LIMITS FOR SIGNS ON CONVENTIONAL ROADS**

FILE NAME: 01V2B-240000131.DWG DATE: 12-04-07-12

**NOTE:**  
TEXT LAYOUT DIMENSIONS ARE BASED ON THE "LETTER & NUMERAL WIDTHS AND SPACE" TABLES FOUND IN THE "STANDARD HIGHWAY SIGNS" BOOKLET. MINOR VARIATIONS IN TEXT DIMENSIONS ARE ACCEPTABLE BASED ON INDIVIDUAL MANUFACTURER'S LETTER FABRICATION. SIGNIFICANT CHANGES WHICH AFFECT SIGN APPEARANCE SHALL BE BROUGHT TO THE ATTENTION OF THE VAOT'S TRAFFIC AND SAFETY DIVISION BEFORE FABRICATION.

DATUM  
VERTICAL \_\_\_\_\_  
HORIZONTAL N/A

<b>SIGN DETAILS</b> <b>III</b>	SURVEYED BY	N/A	DATE	N/A
	DRAWN BY	TLB	DATE	11/03
	SQUAD LEADER	S.B.		
	DESIGN FILE NO.		DATE PLOTTED	
	PROJ. NAME	NORTHFIELD-BERLIN		
	PROJ. NO.	STP SIGN 9467		
SHEET 37 OF 38 SHEETS				

NOT TO SCALE